

N O T E B Y


4976

Romsdalsgate 2


NO: D3^{IV}

Pat. NO D3^{IV}/22

Profil A-A

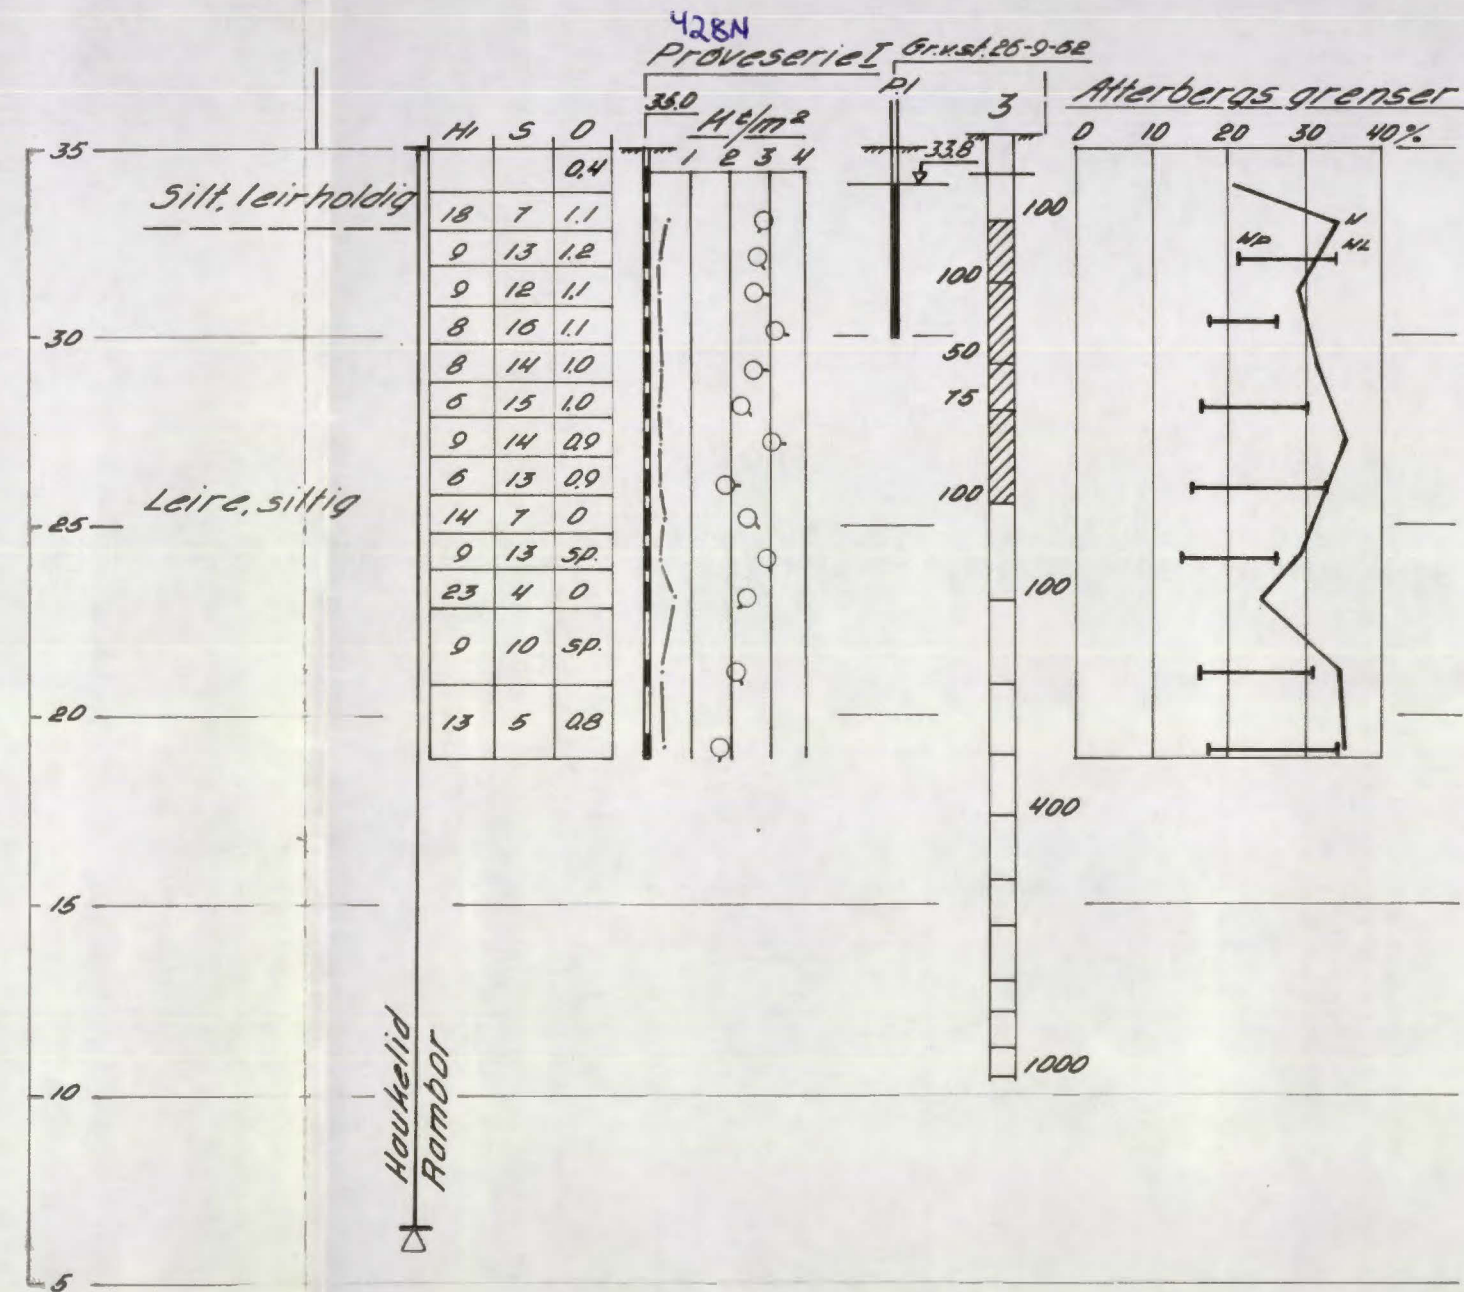

Profil B-B

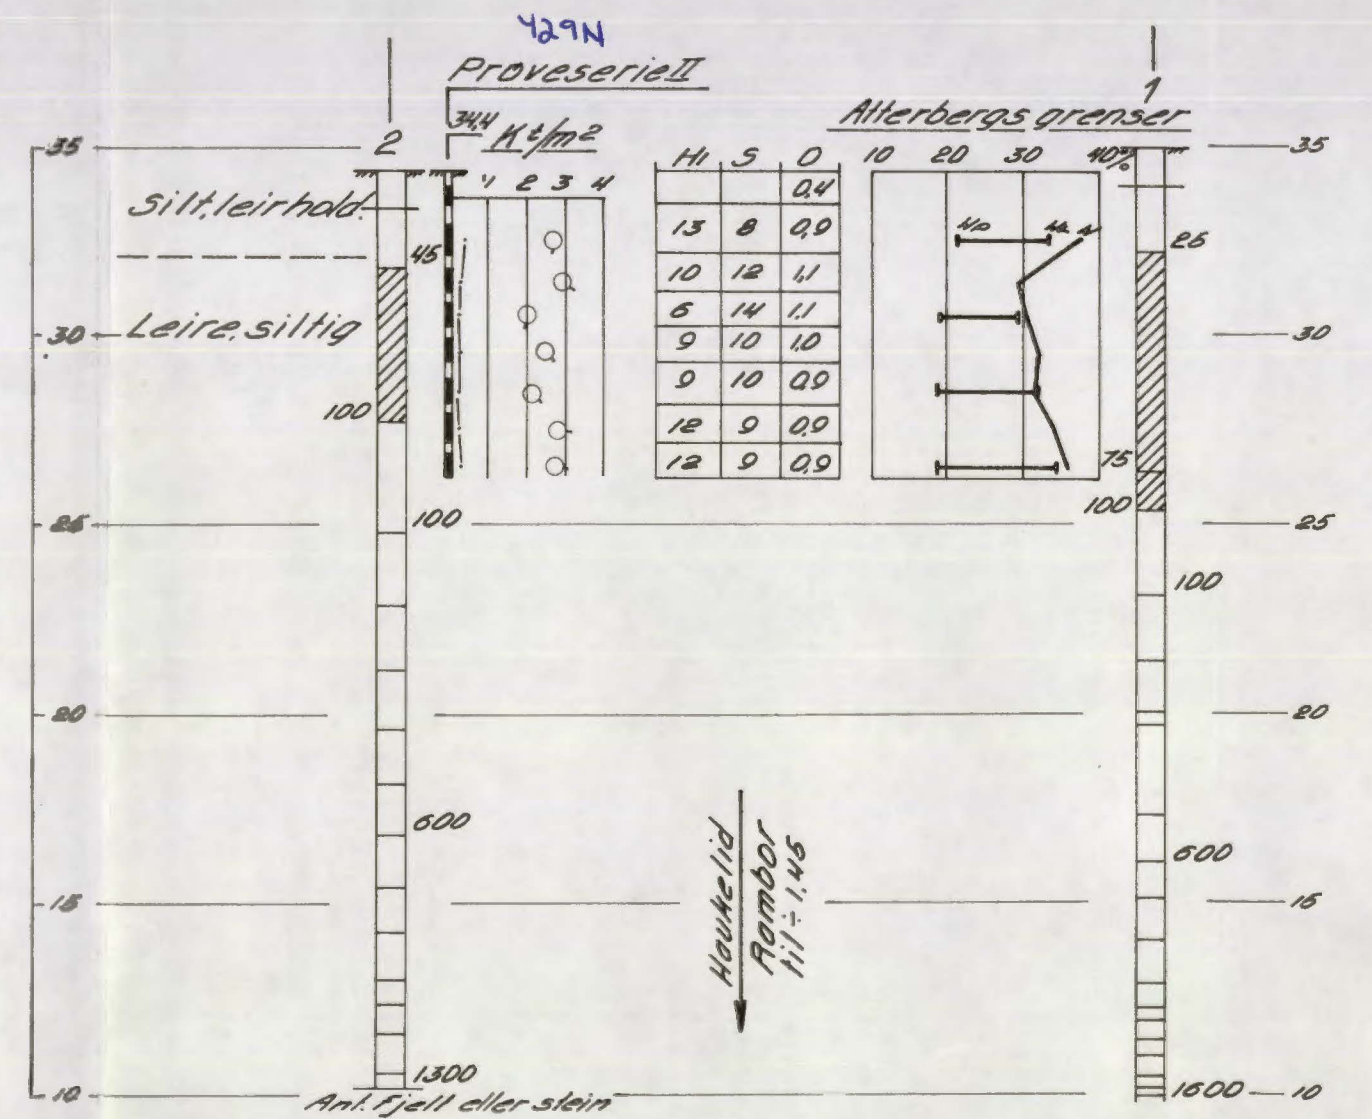

Romsdalsgata 2
Oslo
Profil A-A B-B

NORSK TEKNISK BYGGEKONTROLL
Oscars gt. 46 b. - Oslo

1:200

4976-2

Gr. nr. AH. 20/9-52

Erstattet av: