

NSB. 3145

Enebakkvn. 52-60


4.10.63

Tilhører Undergrundsnettverket
Malte Herøe


SO,F-2IV



Lengdeprofil. L.M.=1:500. H.M.=1:200.

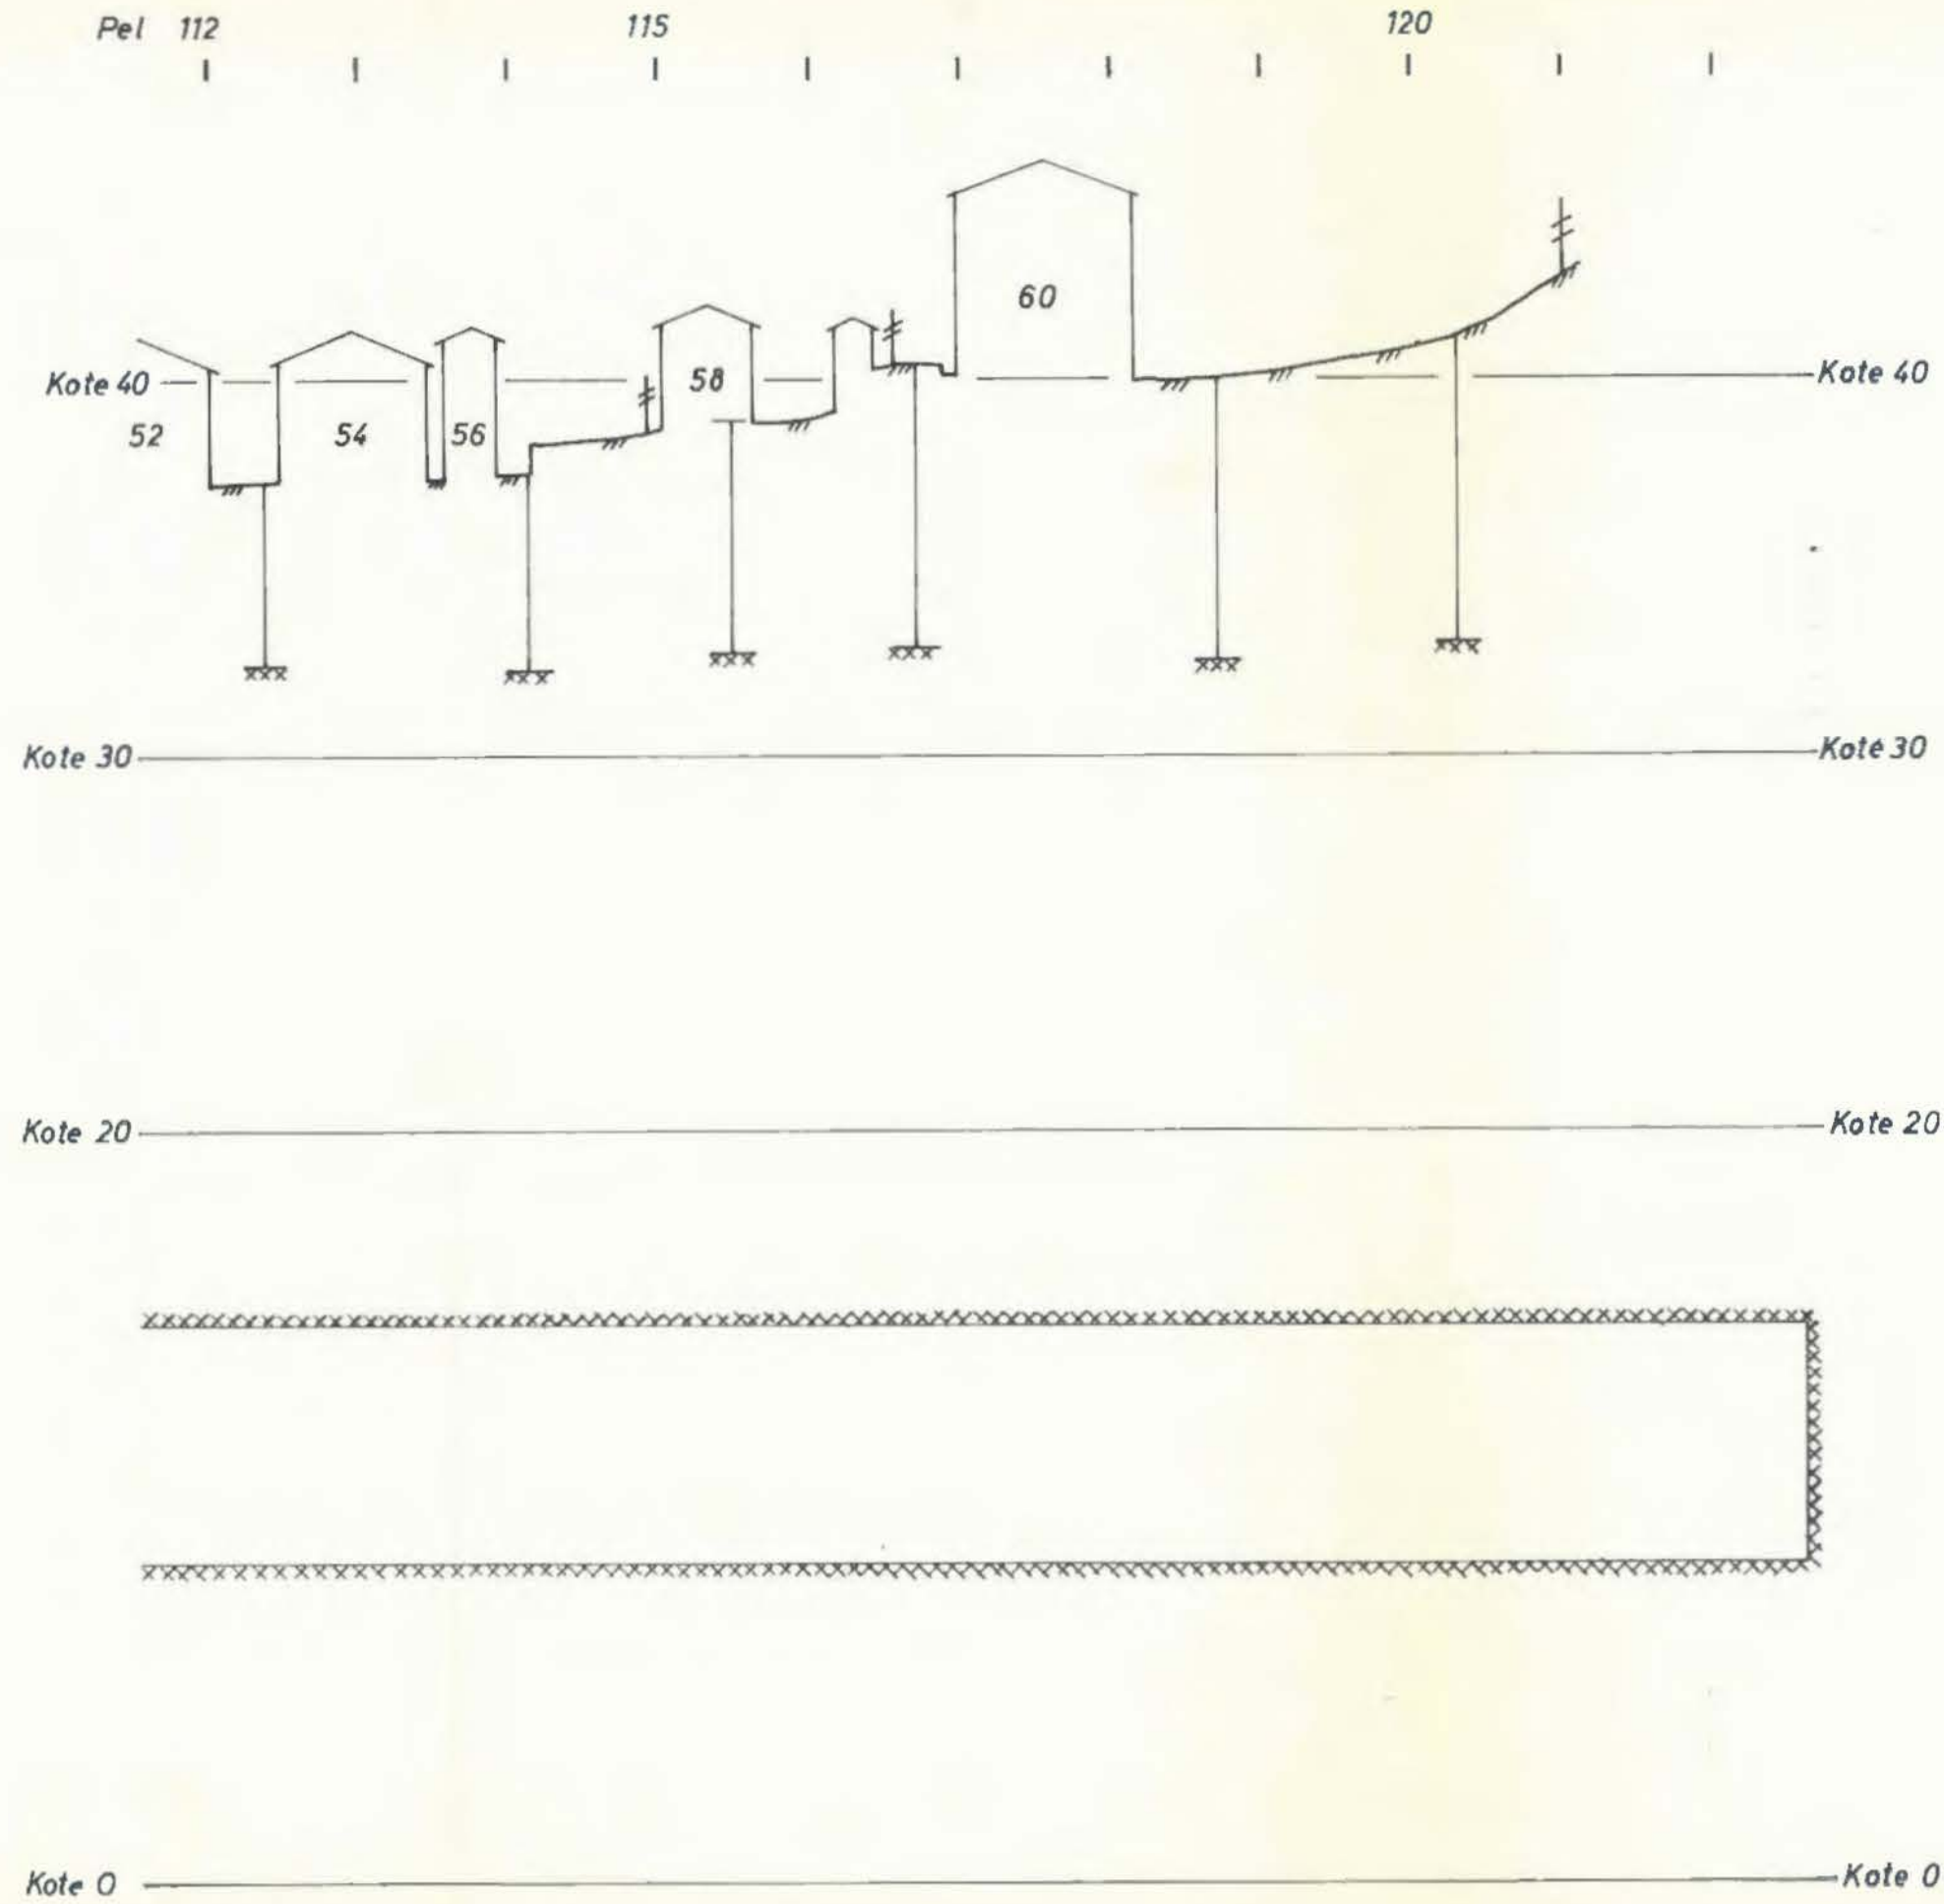


Situasjon. M.=1:500.

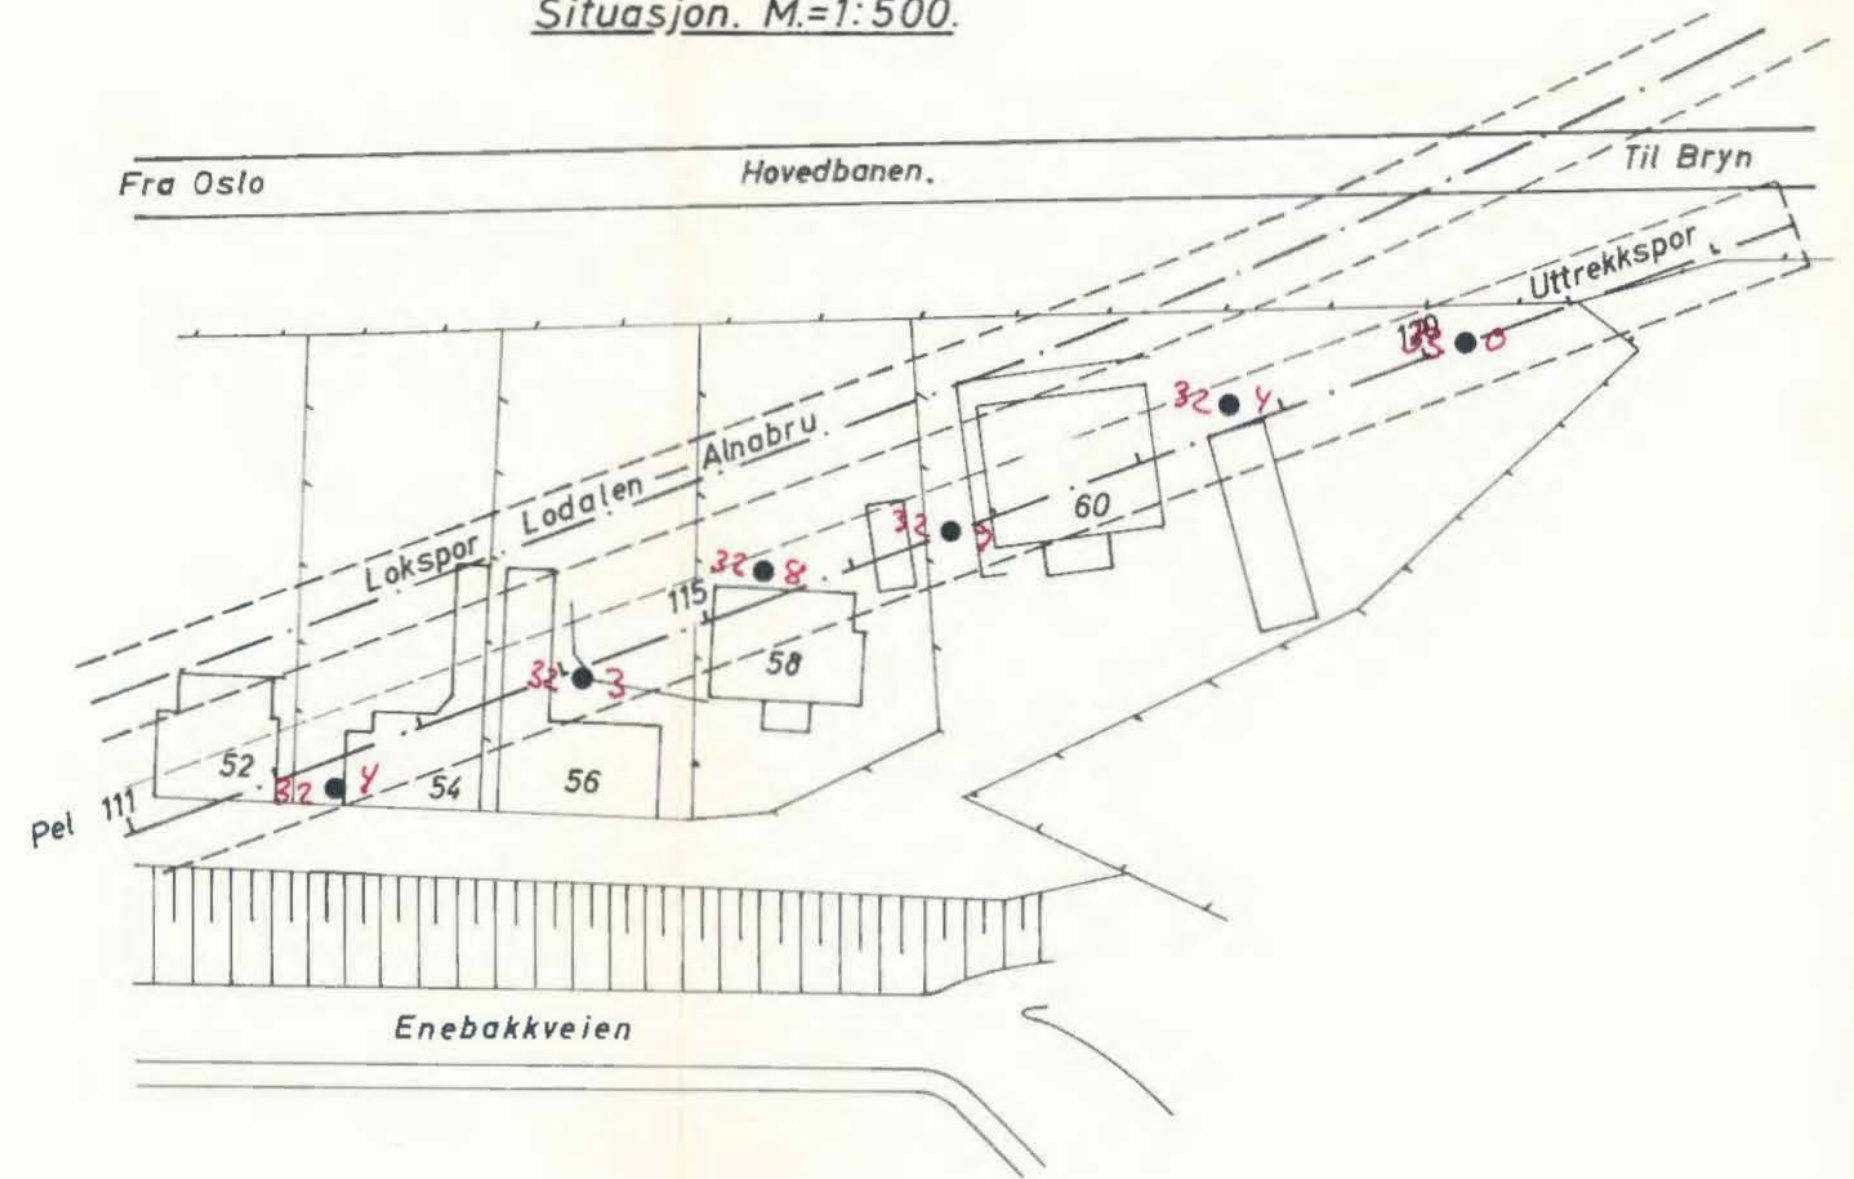


Lodalen Driftsbanegård Uttrekkspor.	M. 1:200	O.H. 2/10-63
	H. 1:500	O.H. 4/10-63
	3145	

15.11.63

Lengdeprofil. L.M.=1:500. H.M.=1:200.

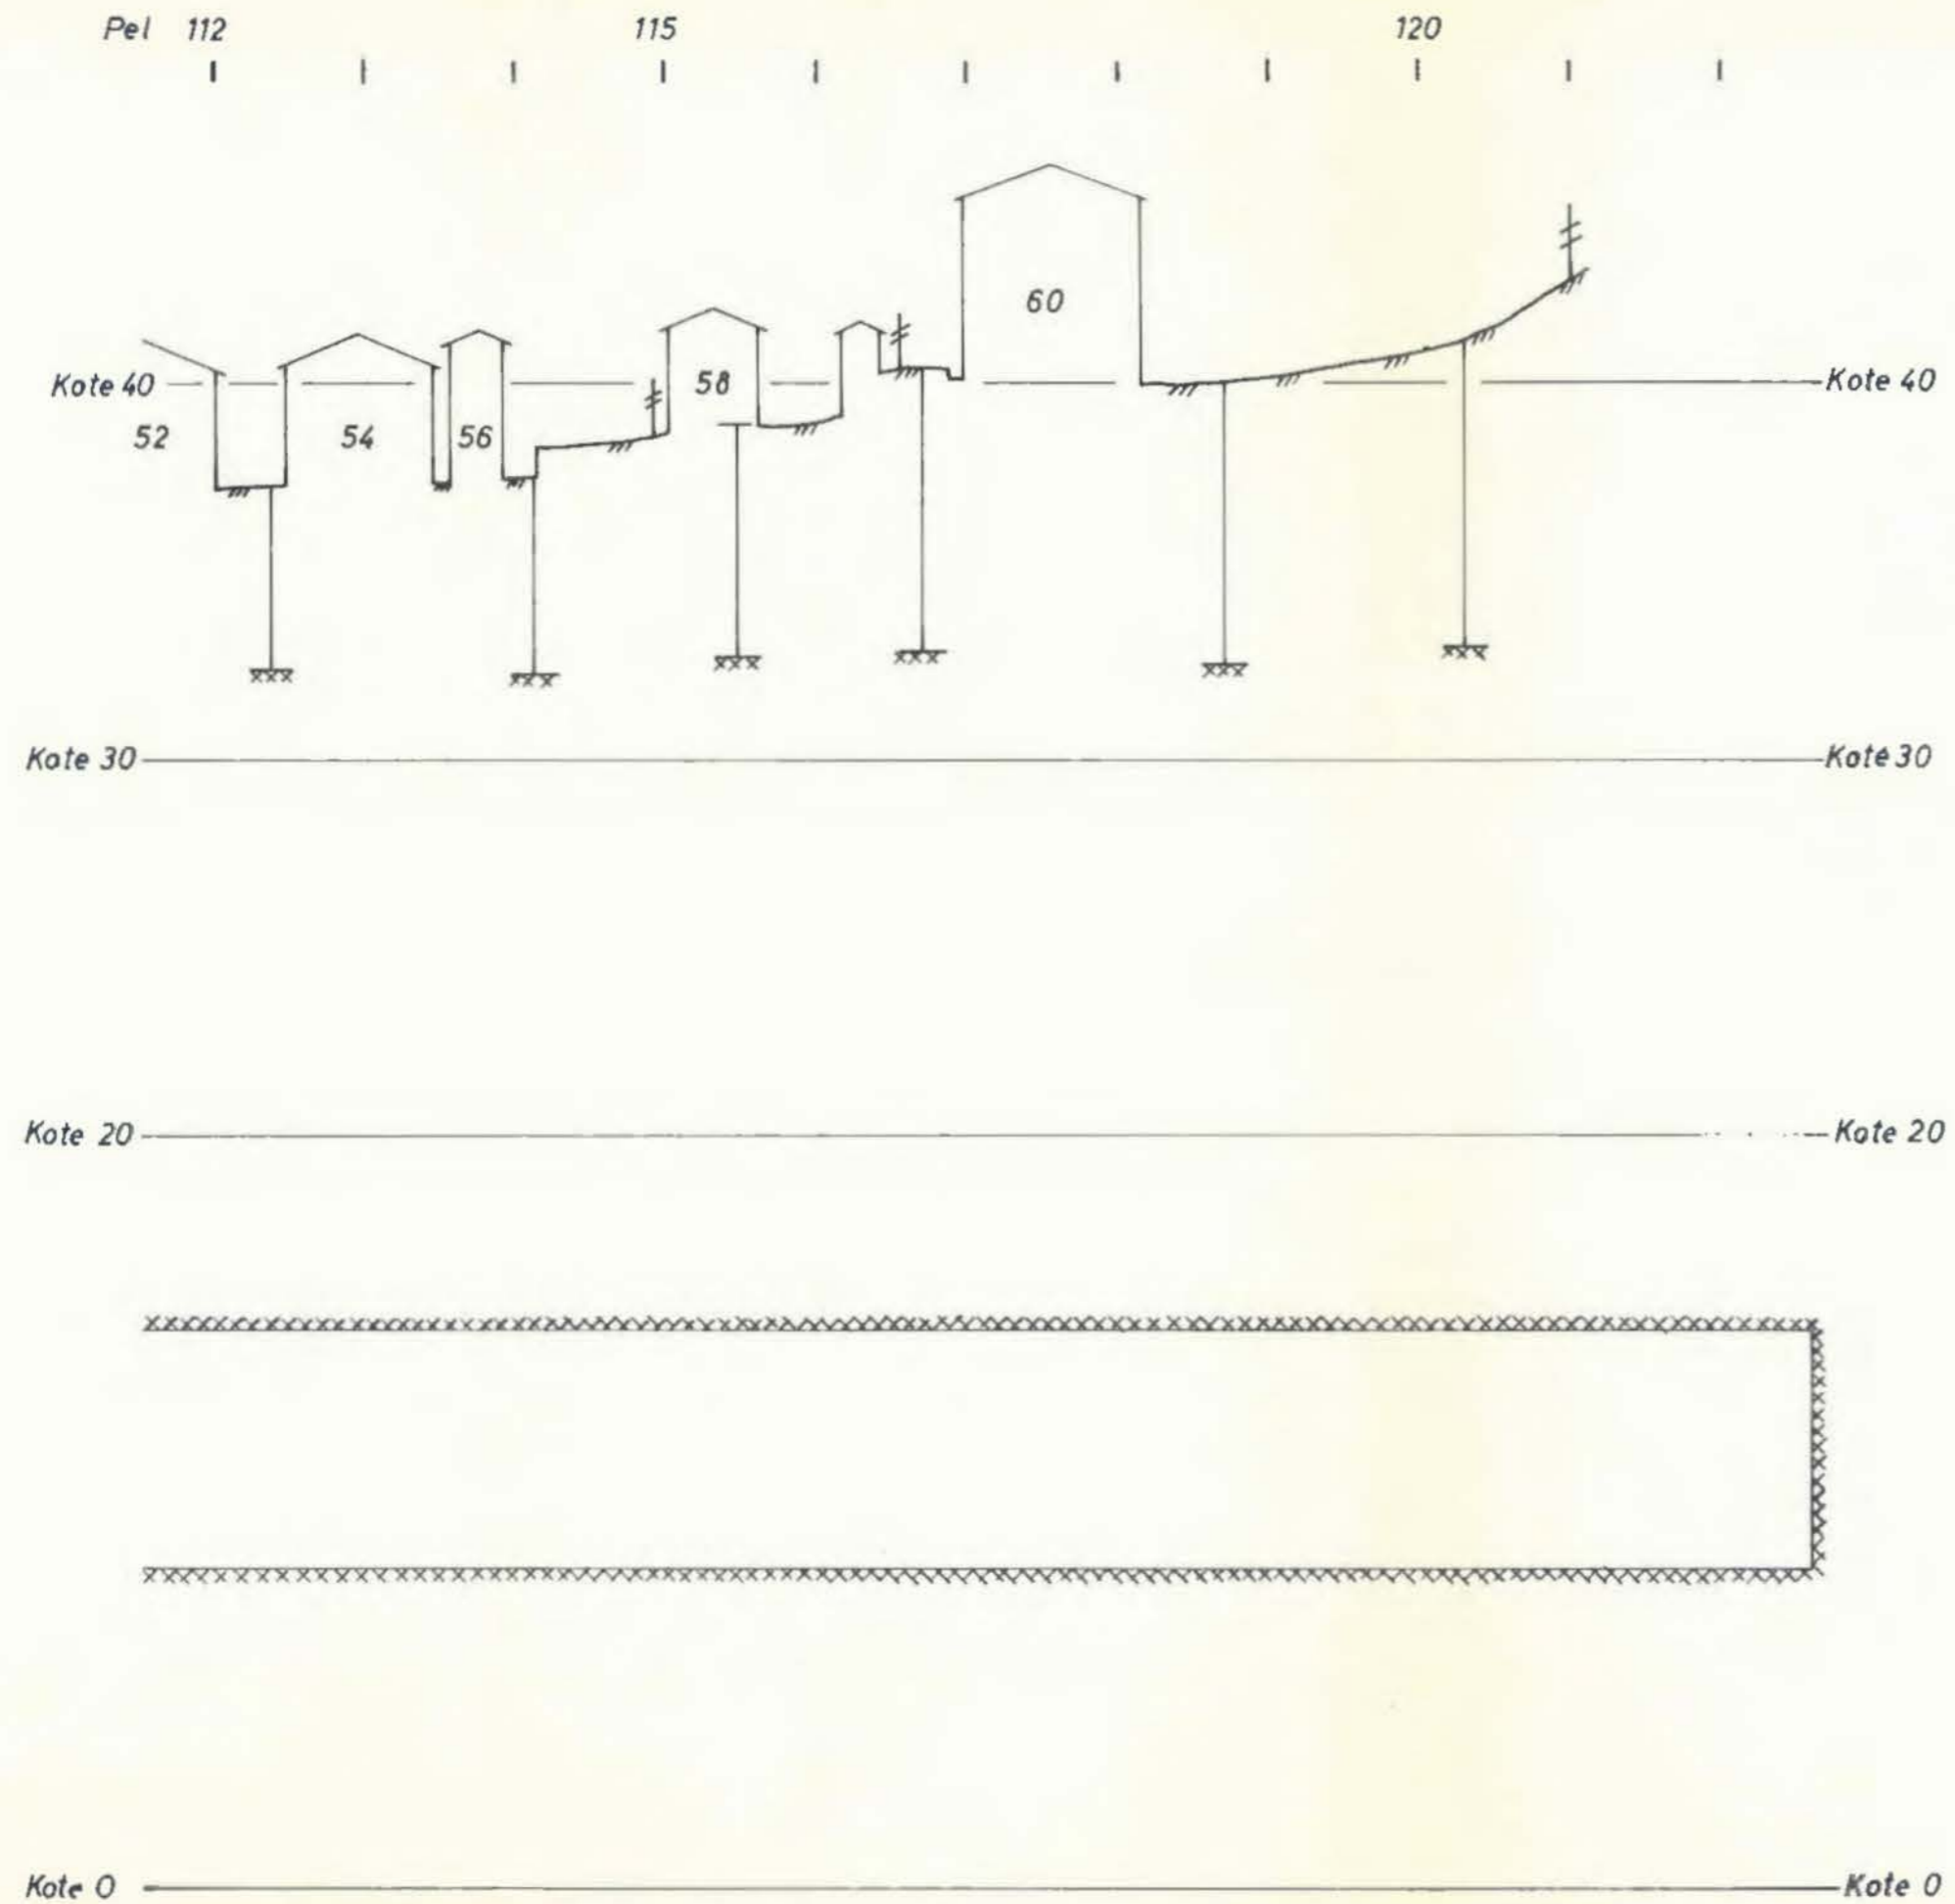

Situasjon. M.=1:500.

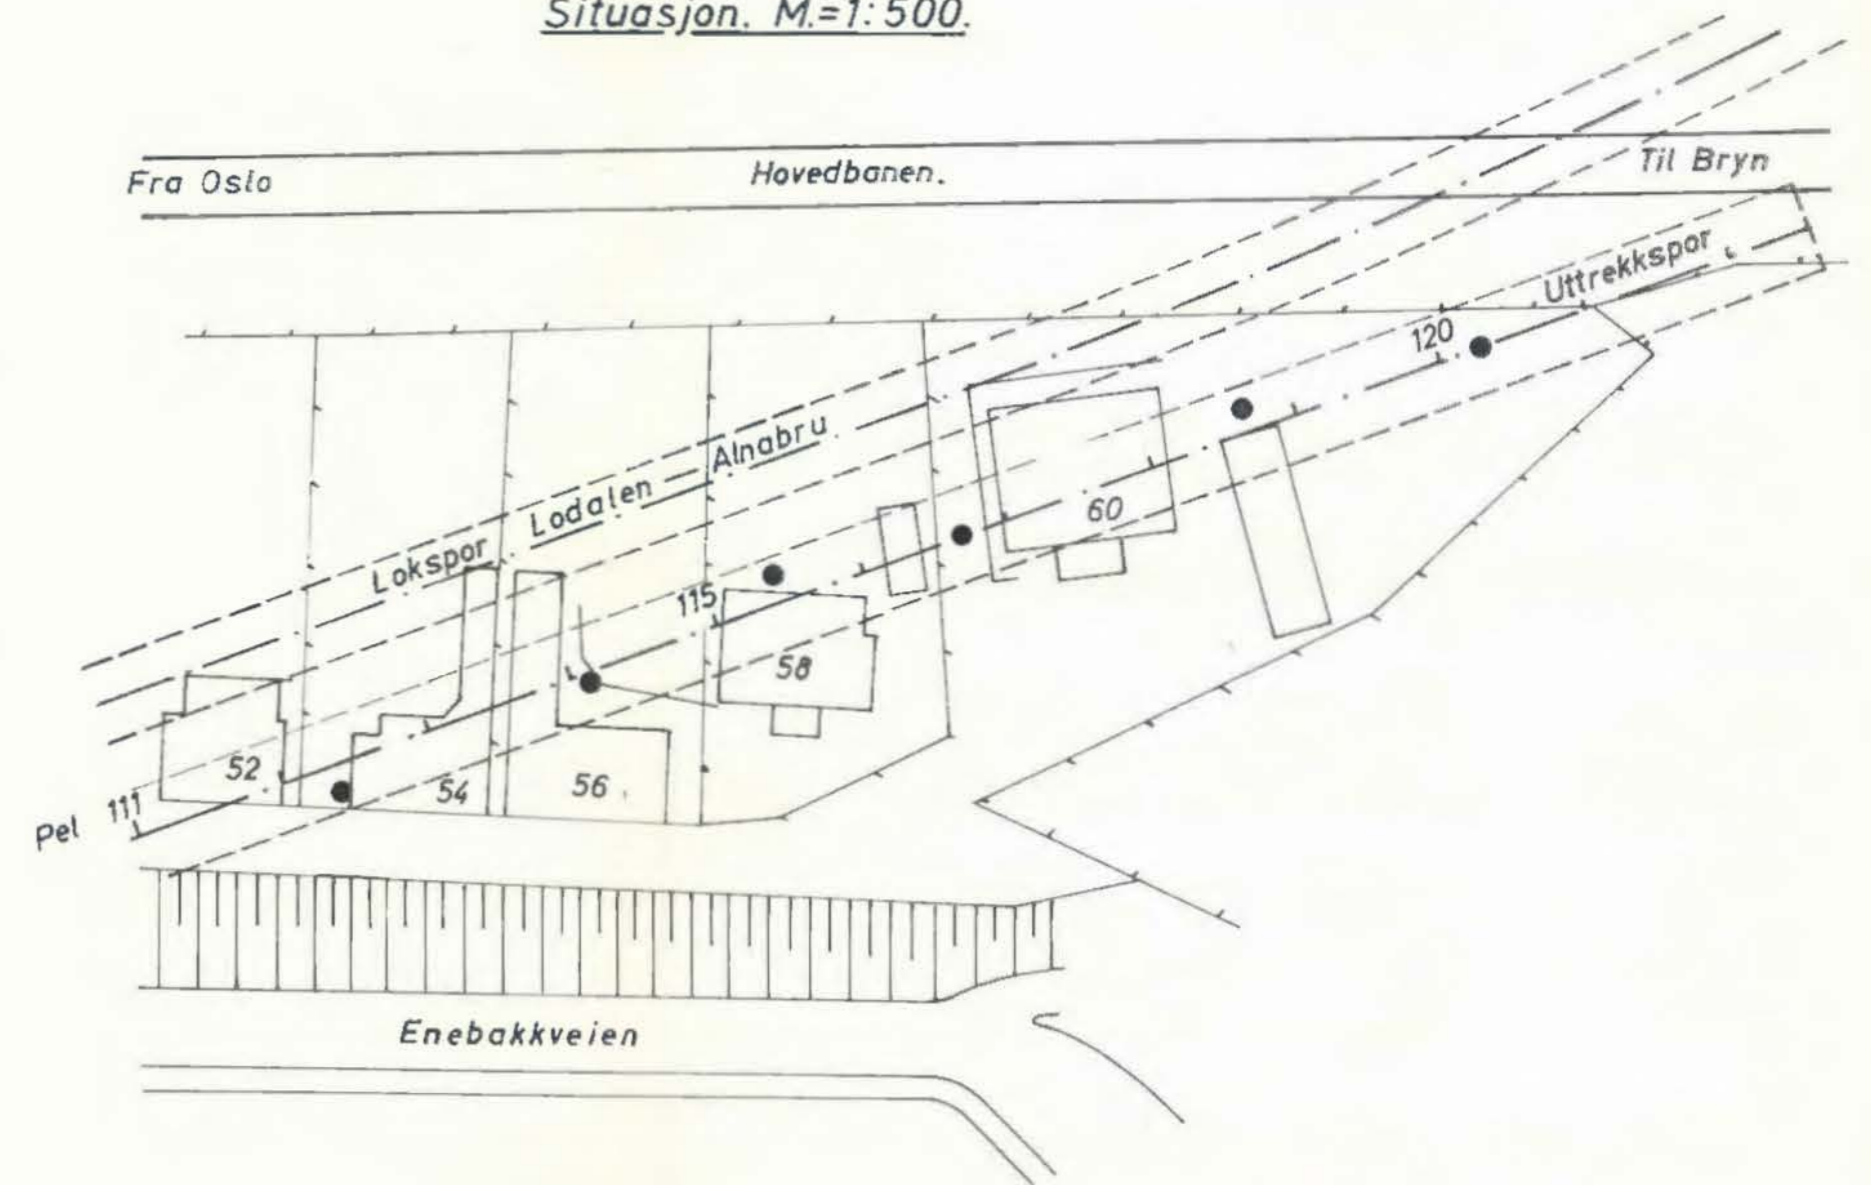

Lodalen Driftsbanegård Uttrekkspor.	Målestokk	2/10-63
	1:200	OH 4/10-63
	1:500	
Oslo 110-9		3145

15.12.61