


103N
104N
NO 14

NOTEBY 11047-3
1971

Profil B - B

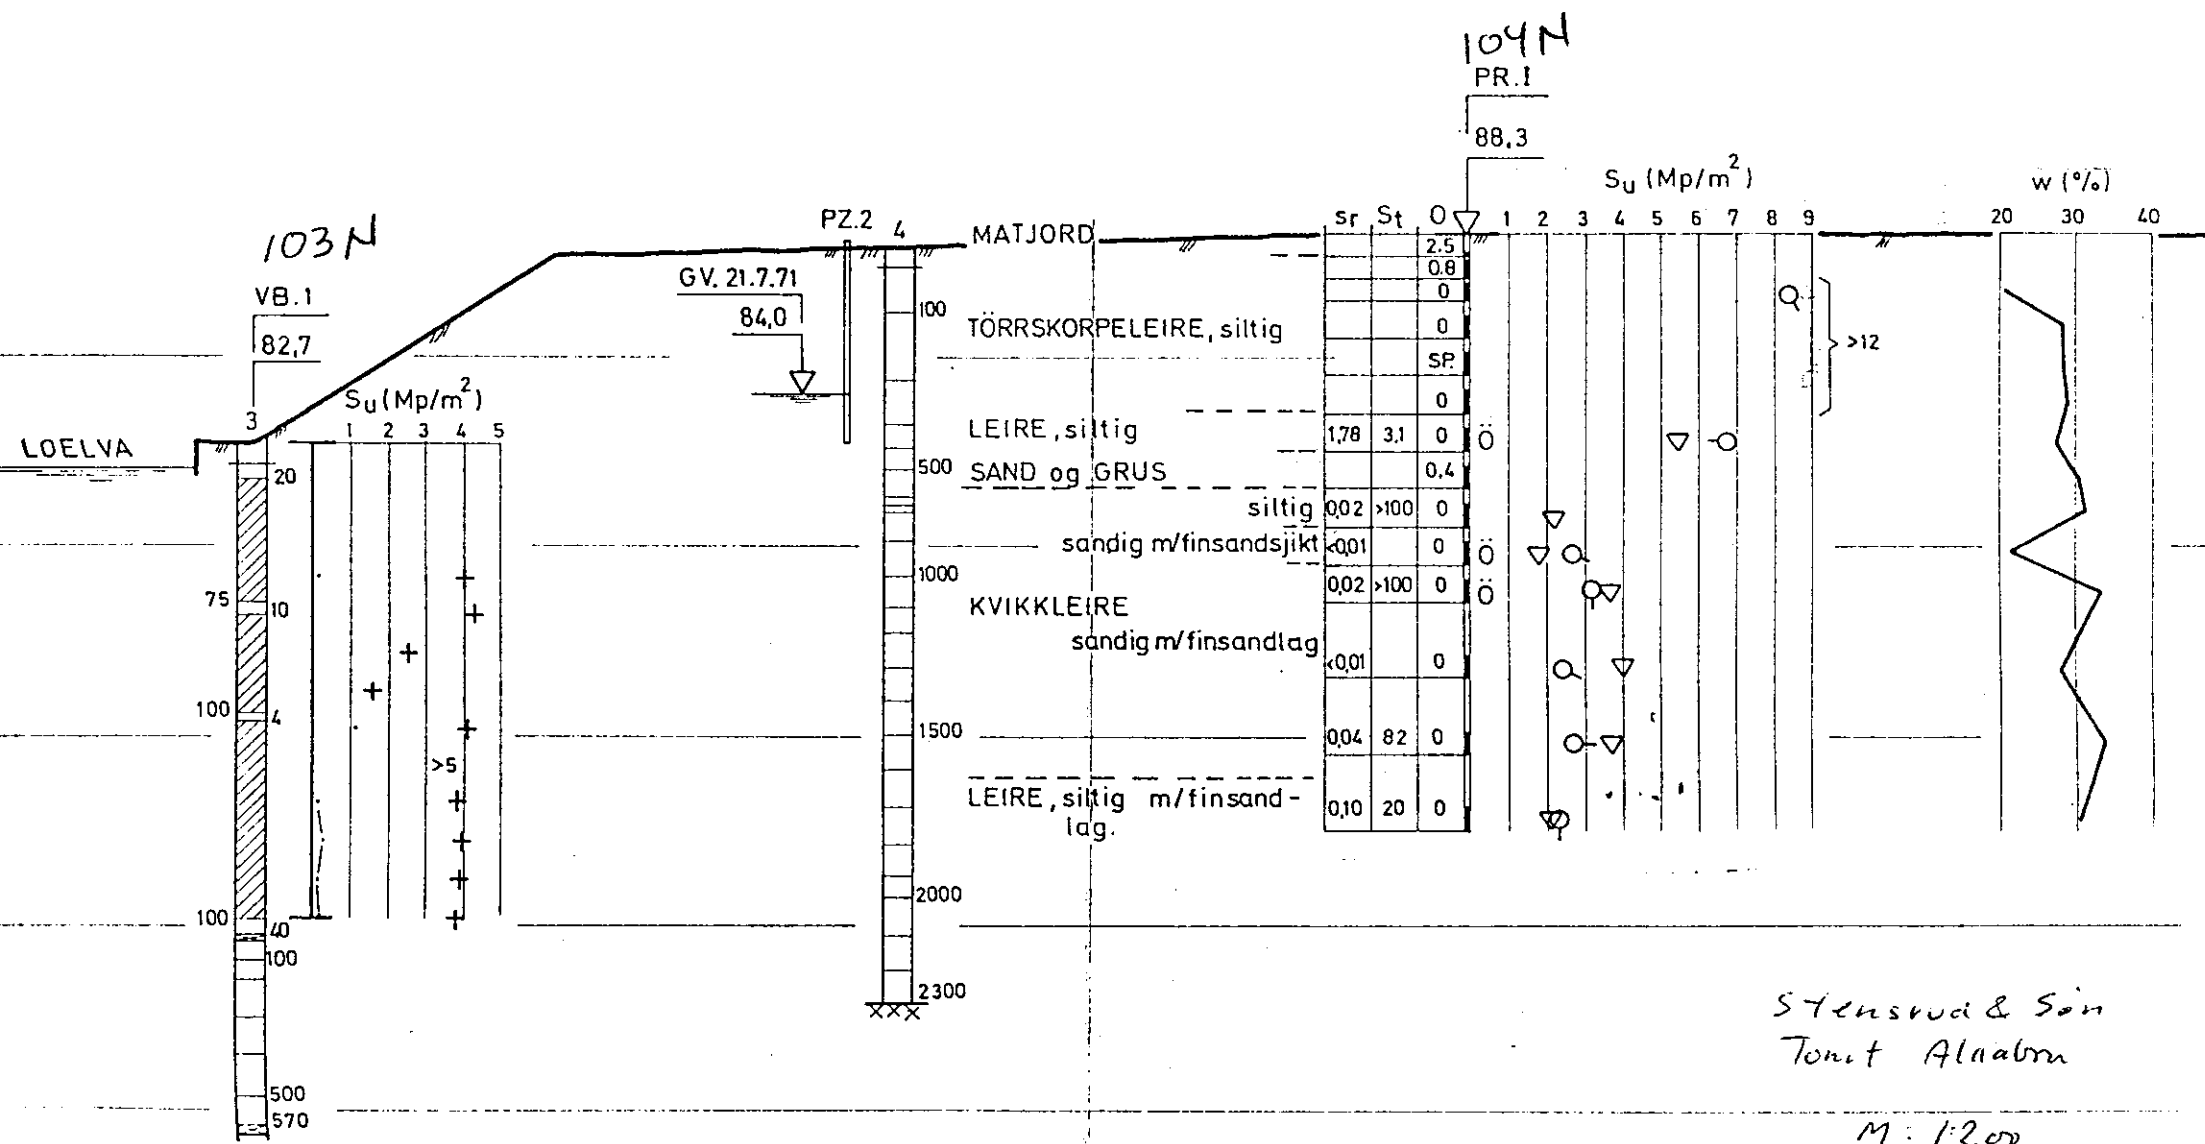

Stensrud & Søn
Tonit Alnabru

M: 1:200

Profil B.B