


103N

104N

NO 14

NOTE BY 11047-3  
1971

Profil B - B

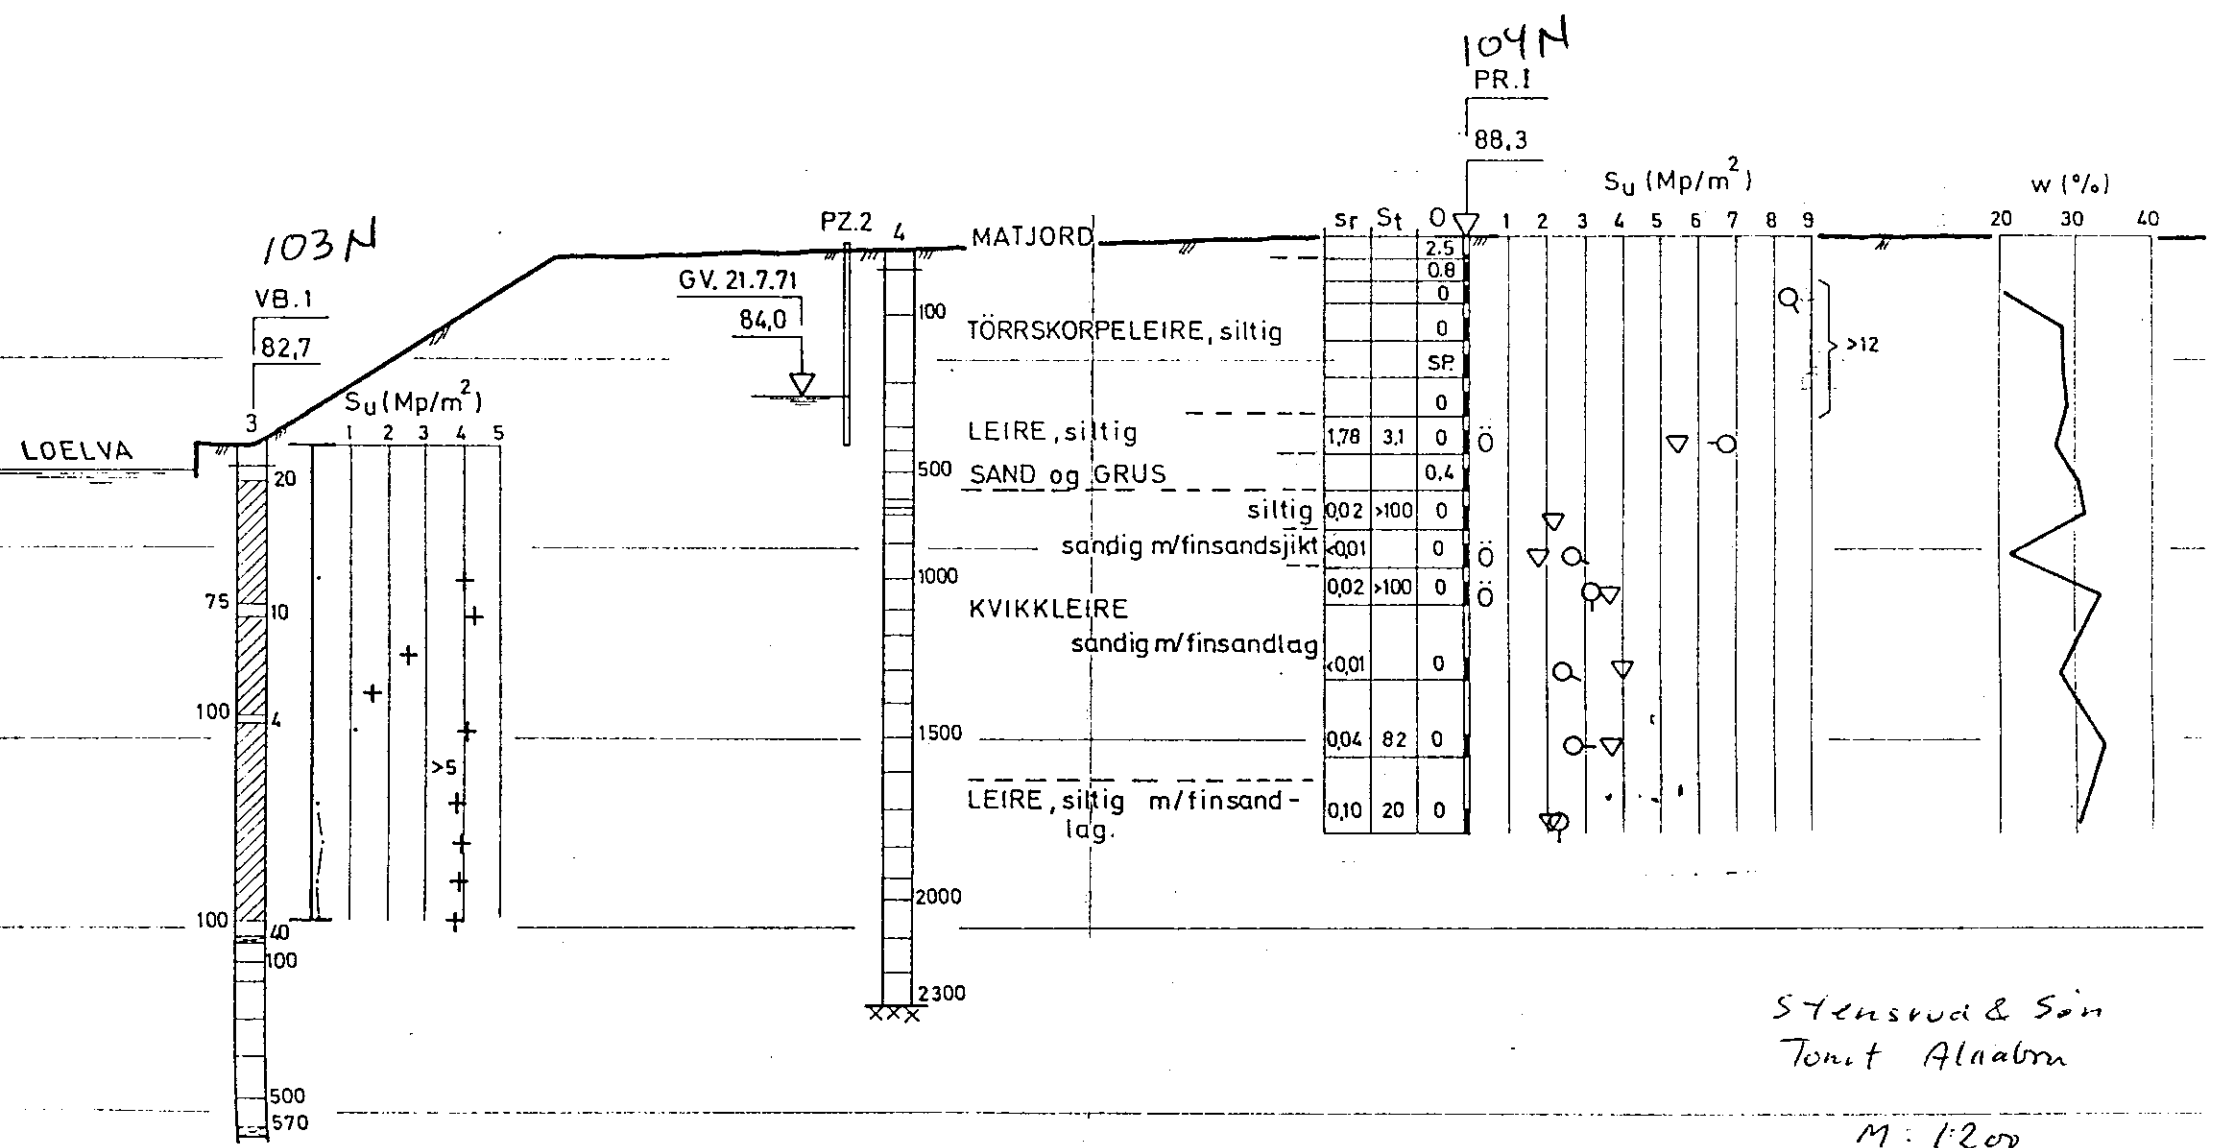

Stensrud & Søn  
Tonst Alnabru

M: 1:200

Profil B.B