

N O T E B Y


6194

Østensjøveien 37


SO:G1'




Profil A-A

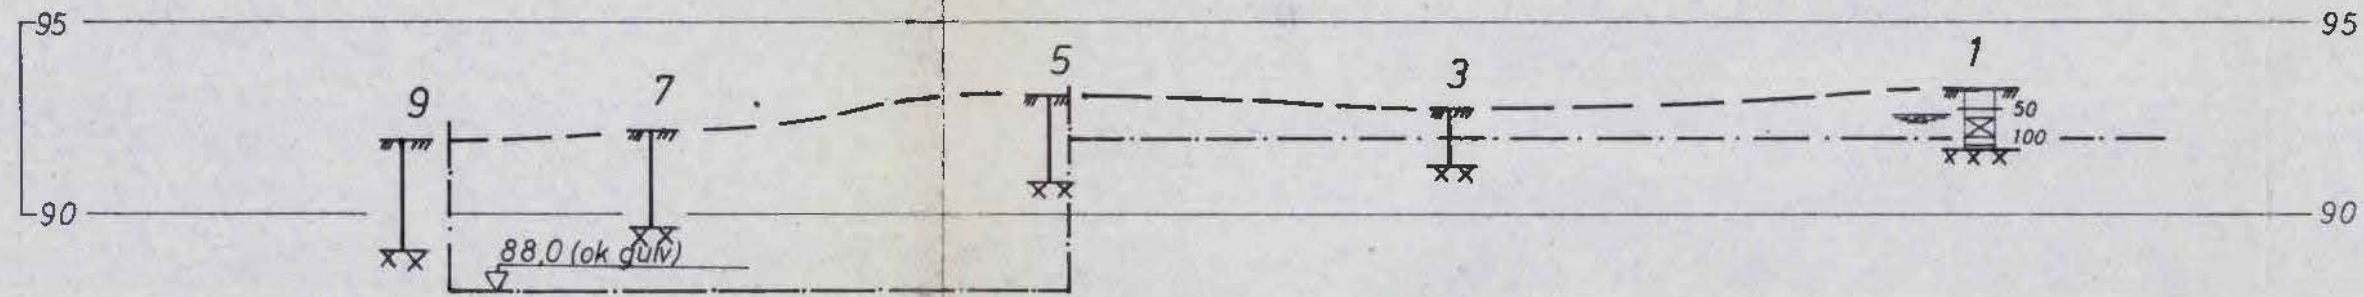

Profil B-B

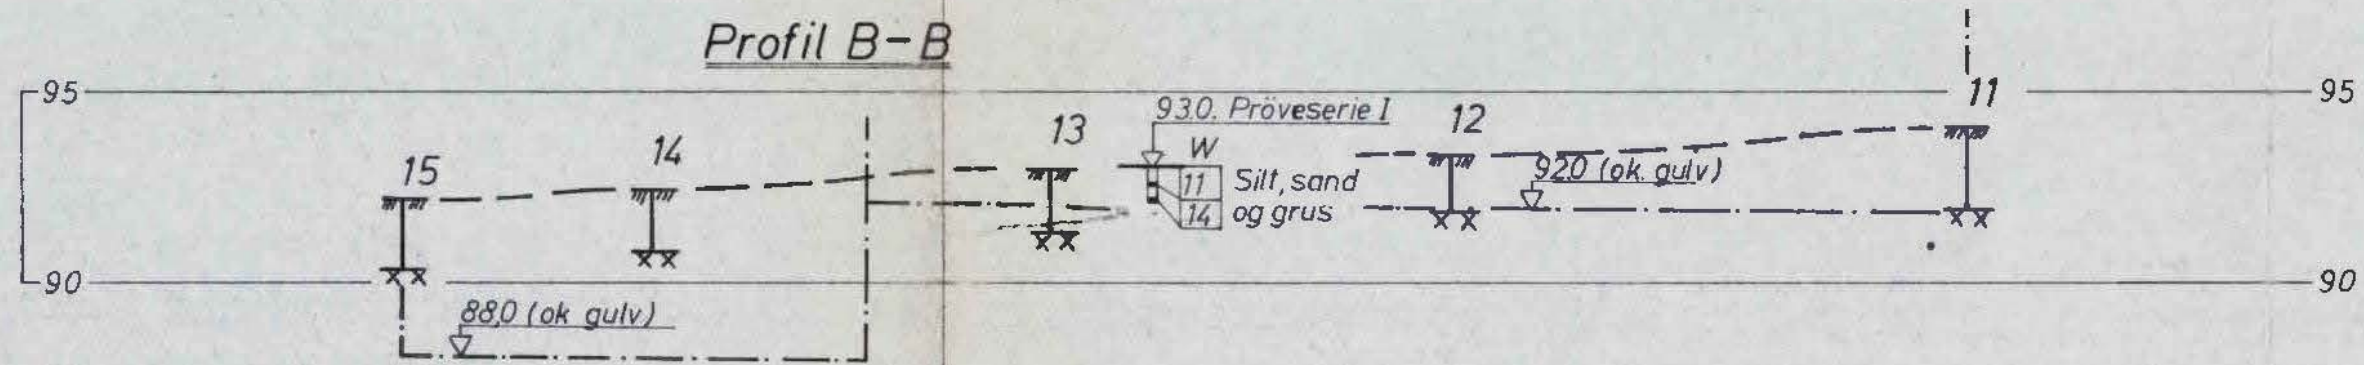

Profil C-C

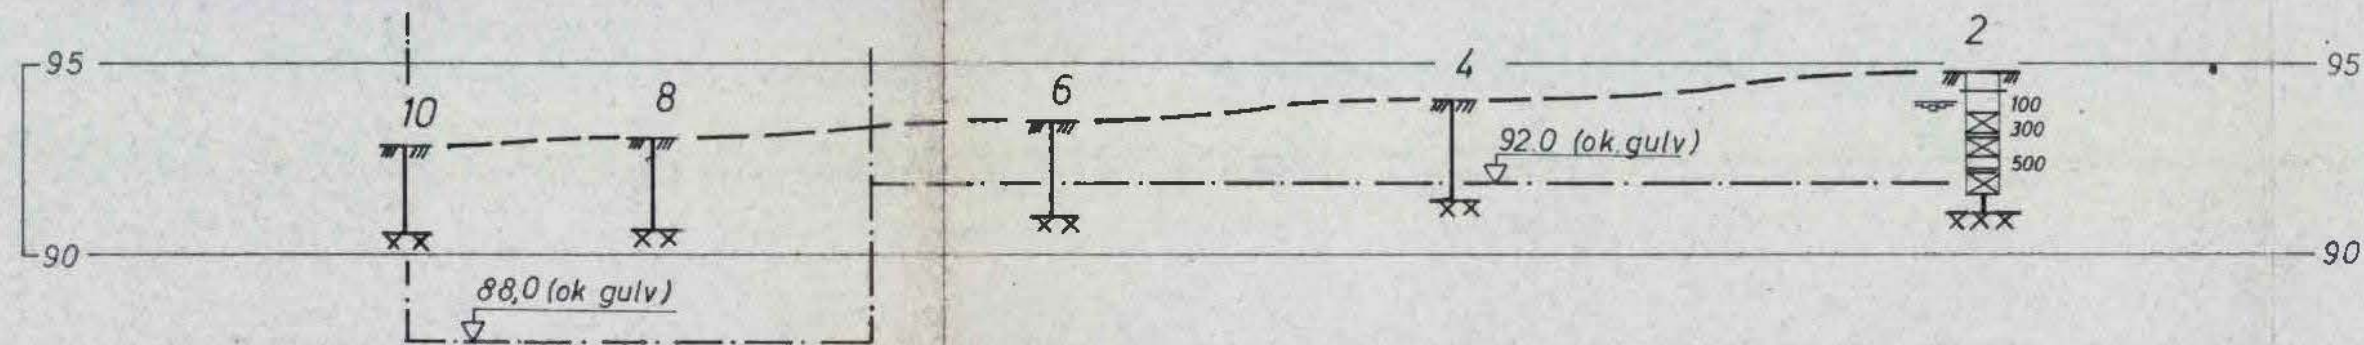

Per G. Thömte A/s Industribygg. Ostensjövn. 37 Profilene A-A, B-B, C-C.	Målestokk	Tege. HP	18-10-67.
	1:200		
NORSK TEKNISK BYGGEKONTROLL A/S JAN FRUAS	Erstatning for:		6194-2
	Erstattet av		