

✓ NO: B3 ~~III~~

1806

Laura Gundersens gt. 4


(THERESEGATEN 46.)
(til Laura Gundersens gt) 4.
Grunnboringskisse.

Bl. 1806

1:200.

BETEGNELSE

$\frac{4.9}{35.0}$ Boret dybde i m.
Antatt fjellkote.

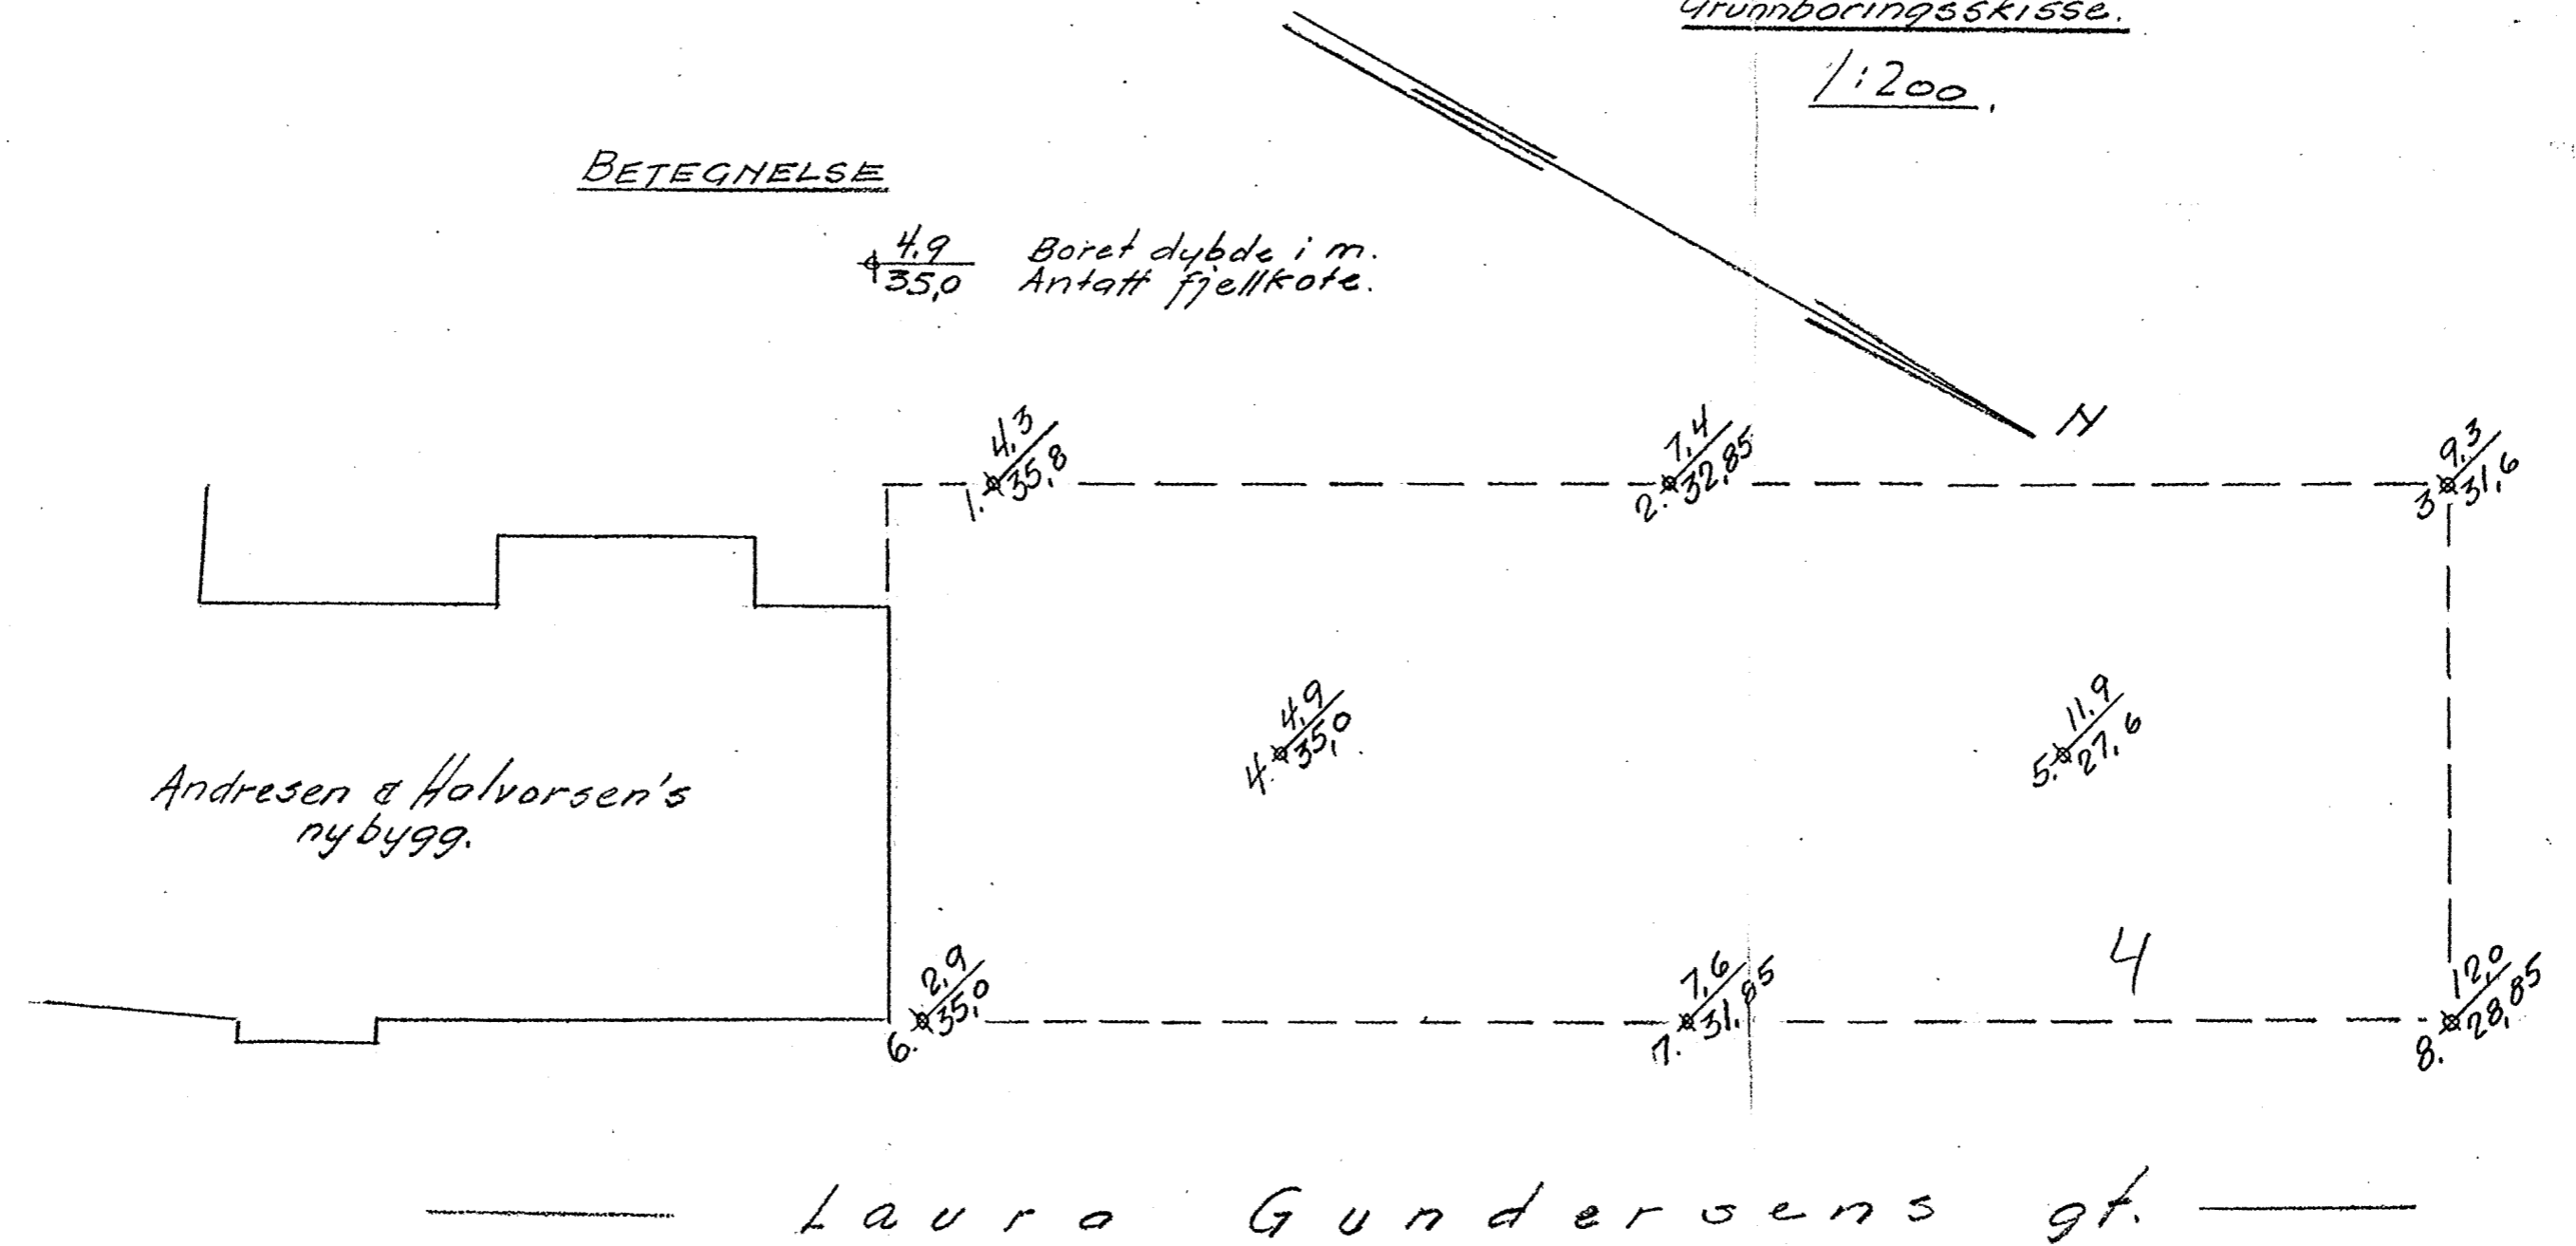

Andresen & Halvorsen's
nybygg.

Laura Gundersens gt.

Oslø 9/9-36
Oscar Lange
Lange