


SITUASJONSSKISSE M. 1:500

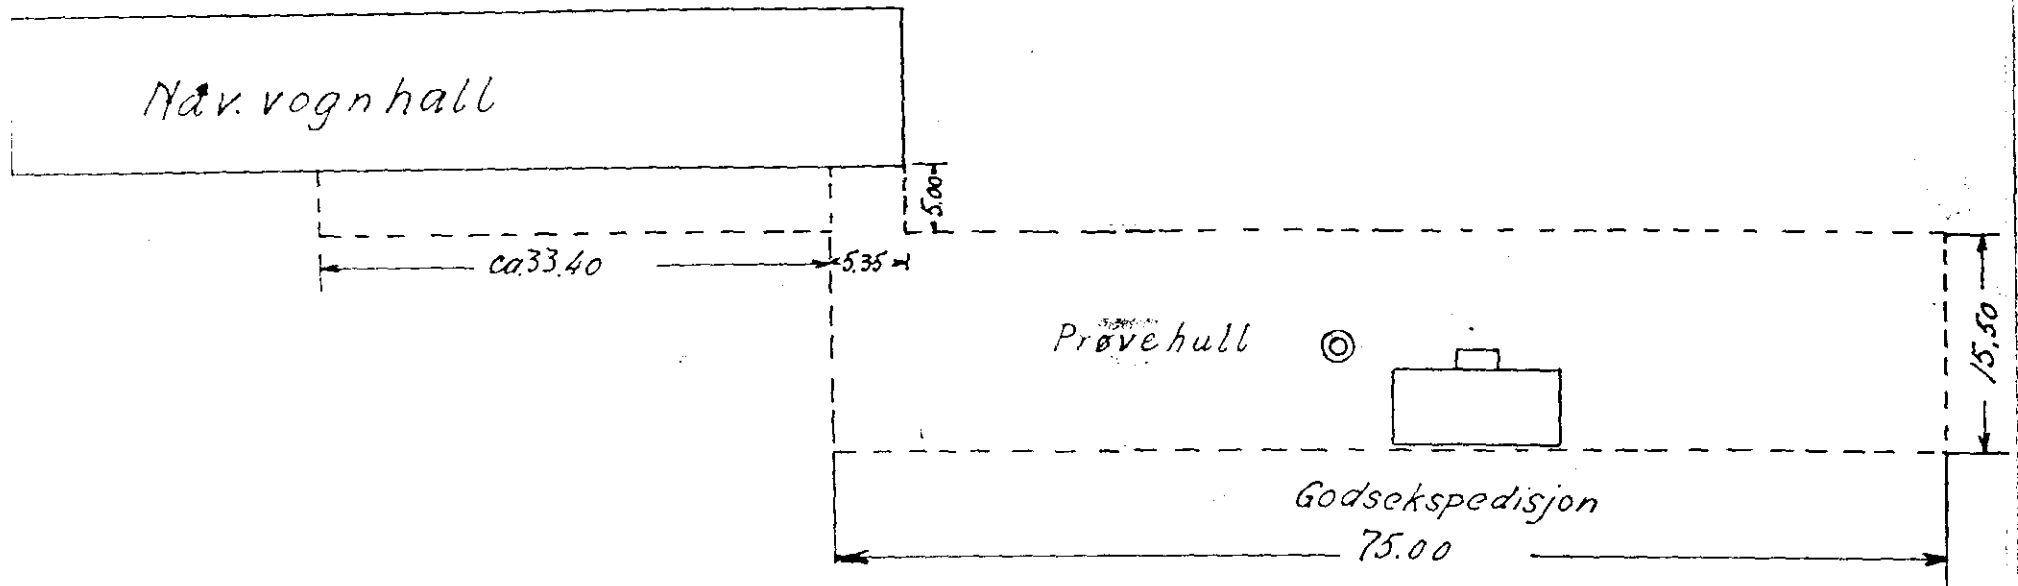

Sty. nr.	V	F	H ₁	H ₃	O	K	Anm.
1	33.9	30	101.5	114.0		10.7	Tørrskorpeleire
2	37.2	33	55.1	46.3		6.9	— " —
3	45.3	36	20.2	14.0		3.4	Leire
4	48.4	36	14.8	9.1		2.3	— " —
5	48.7	36	14.4	10.4		2.6	— " —
6	49.4	36	11.7	7.9		2.0	— " —
7	45.8	32	15.4	7.9		2.0	— " —
8	50.6	38	12.5	7.7		2.0	— " —
9	46.6	37	36.5	14.4		3.5	— " —
10	48.2	47	25.9	10.7		2.7	— " —
11	44.8	31	16.2	9.8		2.5	— " —
12	45.1	33	18.7	7.9		2.0	— " —
13	45.6	37	30.4	15.8		3.7	— " —
14	47.2	37	23.5	15.8		3.7	— " —

**223N NVA4
NOTEBY 770
1941**