


209H

PRØVEHULL1

JORDART	Dyp m	Vannpet. av		H <sub>3</sub>	H <sub>1</sub>	F	K	pH	O
		total subst.	tørr subst.						
Stolpeleire	2	20,1	25,2	162			3,7	8,0	Spor
Fylling - mursten	4	16,7	20,2	760			8,6	7,0	---
Fast stolpeleire	5	18,5	22,5	526			7,4	7,0	---
Fast leire	6	27,1	37,2	162	46	49	3,7	8,0	
Flm. leire	7	28,5	39,8	80	31	49	2,2	8,2	
---	8	25,7	34,4	108	23	41	2,7	8,0	
---	9	28,1	39,2	80	17	44	2,1	8,2	
---	10	27,3	37,6	88	31	46	2,3	8,1	

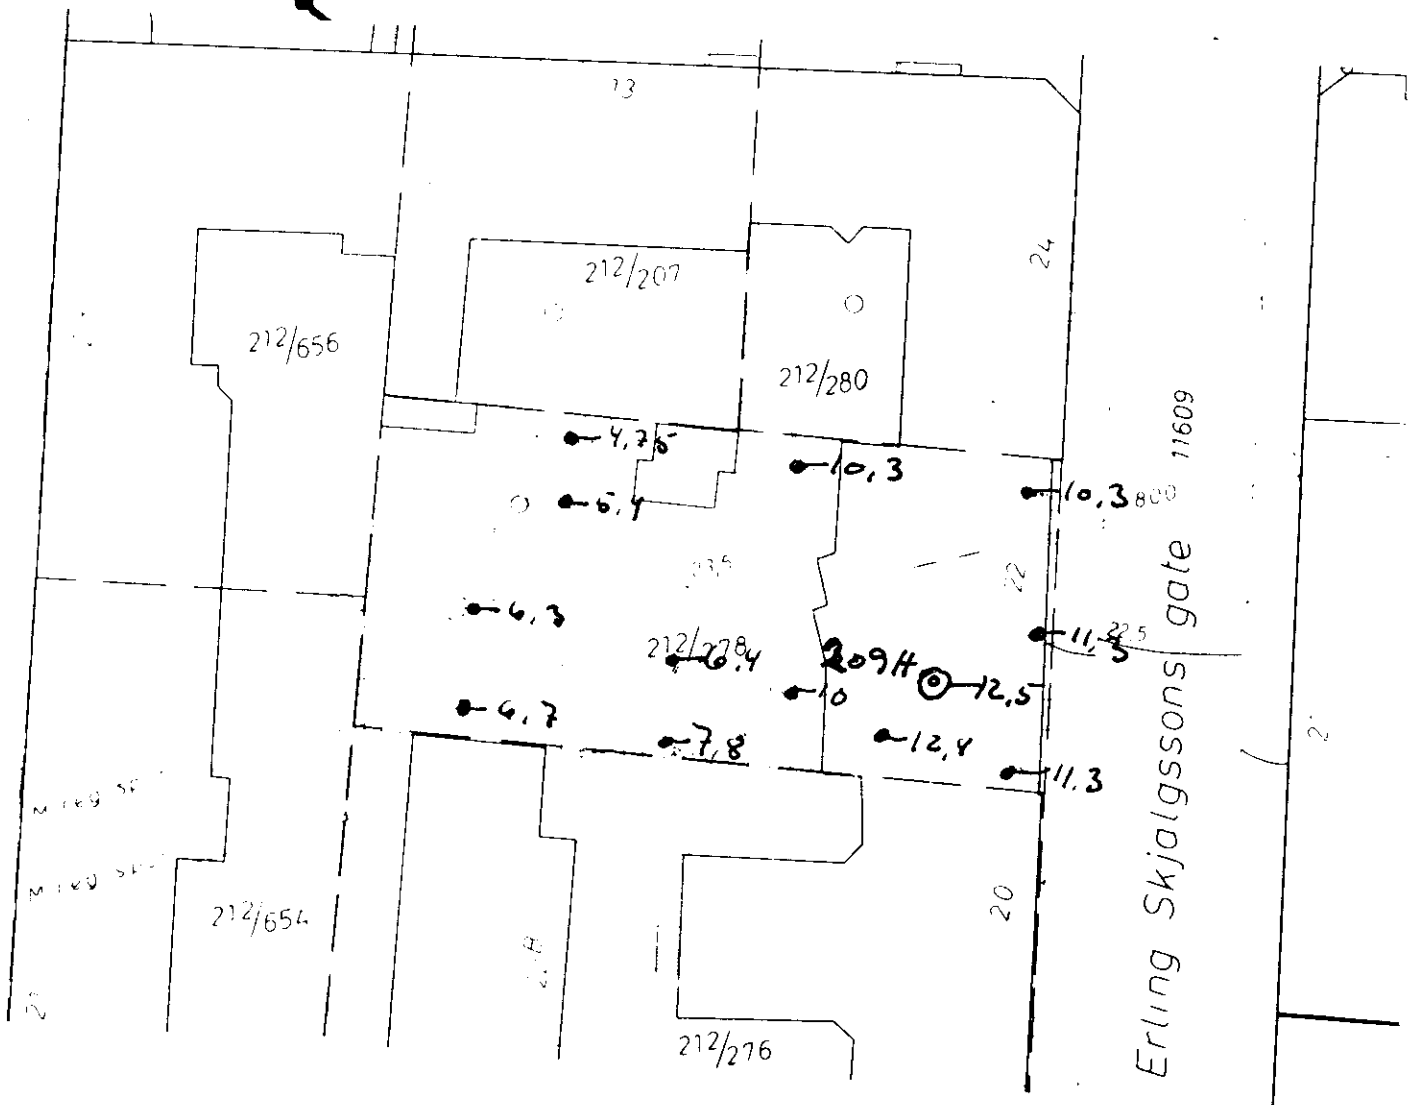

Kun Prøveserien av merket på u-kart

NV= B2 II

Haukelid: 380

1939