

N O T E B Y

5708


Hammersborg torg 2

NO: C 1 IV


mai 86



Profil A - A

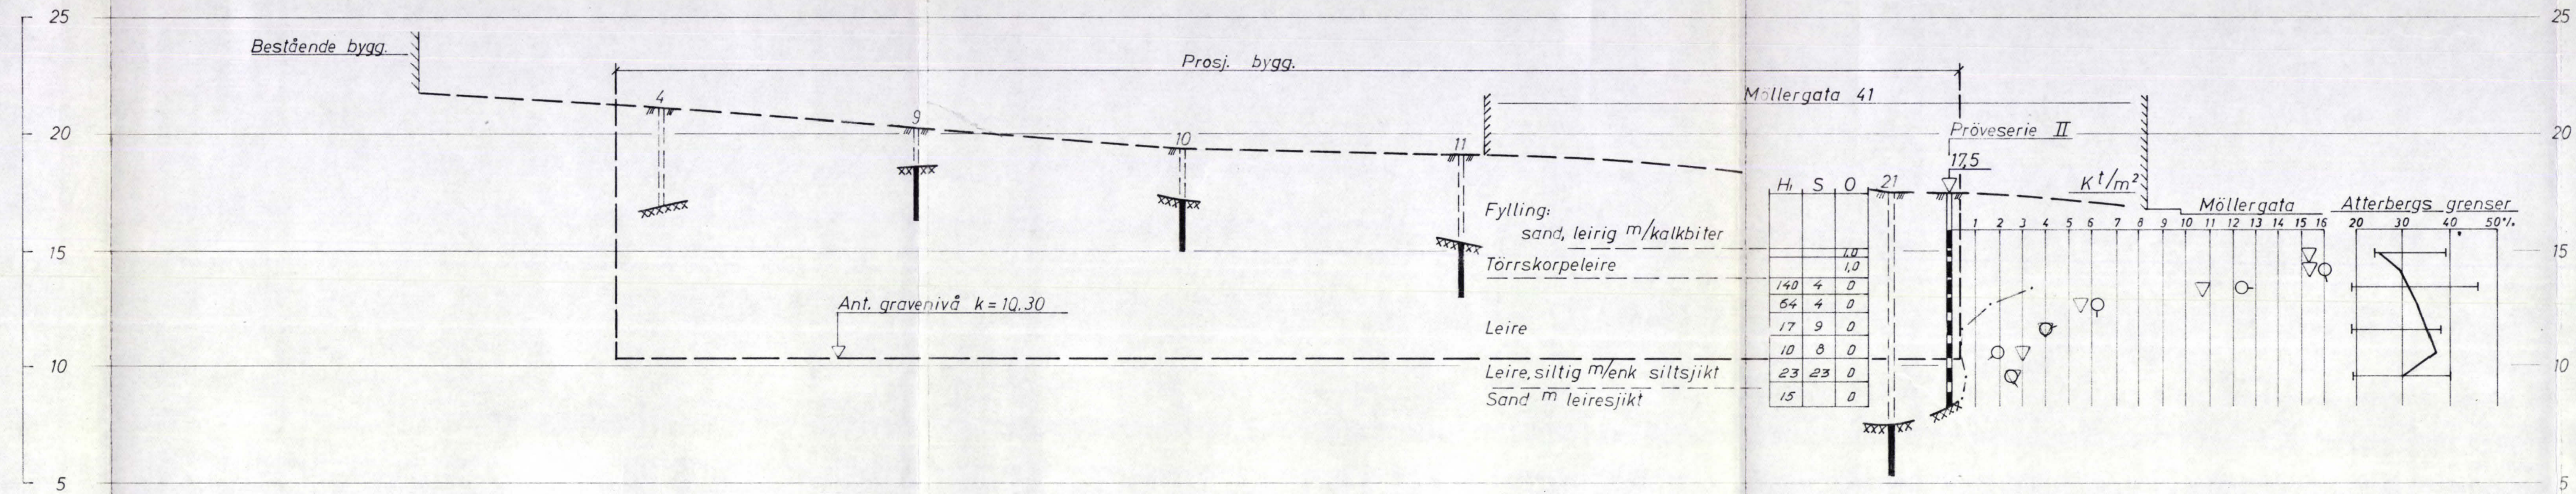

Profil B - B

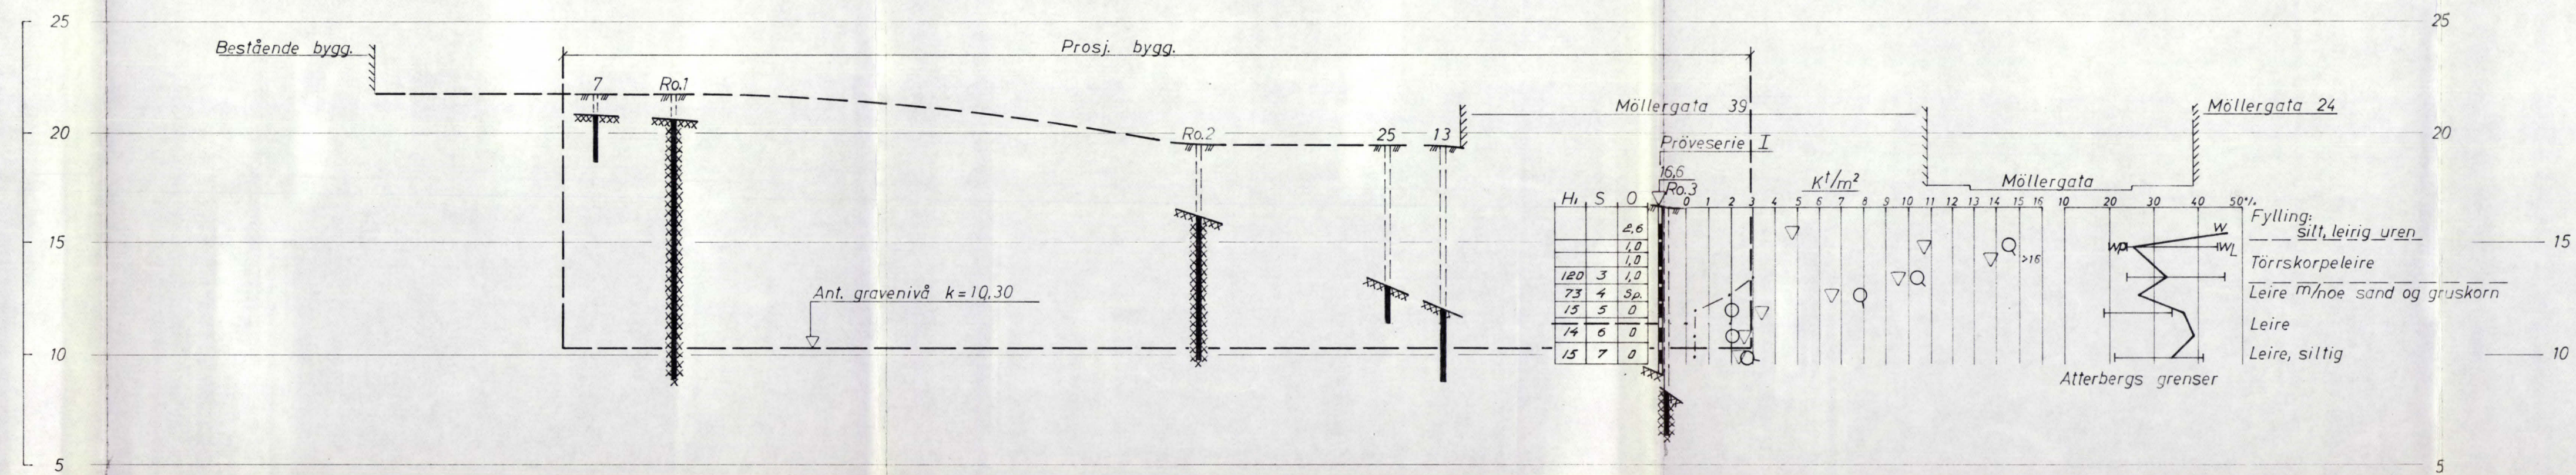

O B O S
Hammersborg torg 2
Profil A - A og B - B


1:200

E.N. 25/11-65

5708 - 2a

NORSK TEKNISK BYGGEKONTROLL
 JAN FRIS


Ang.: Rotasjonsbor 1

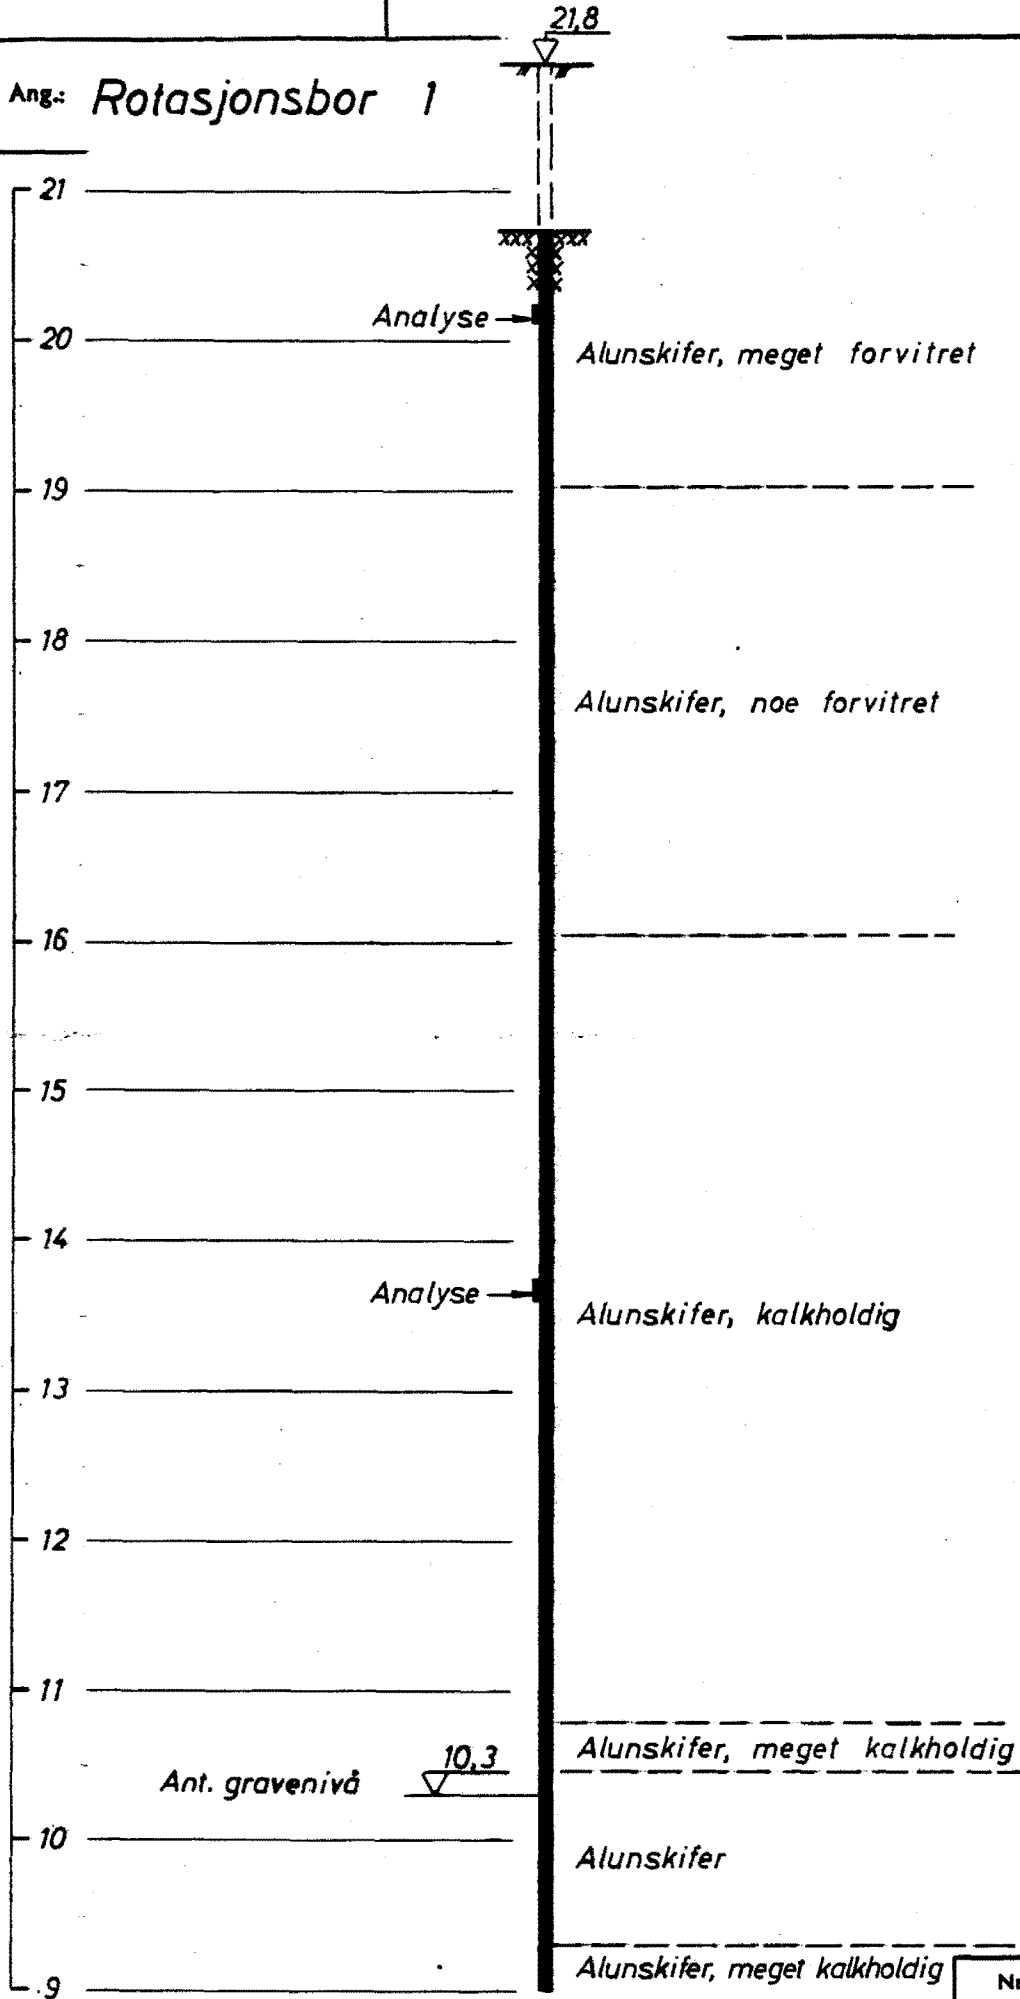

M=1:50

Nr.: 5708 - 3a


Ang.: Rotasjonsbor 2

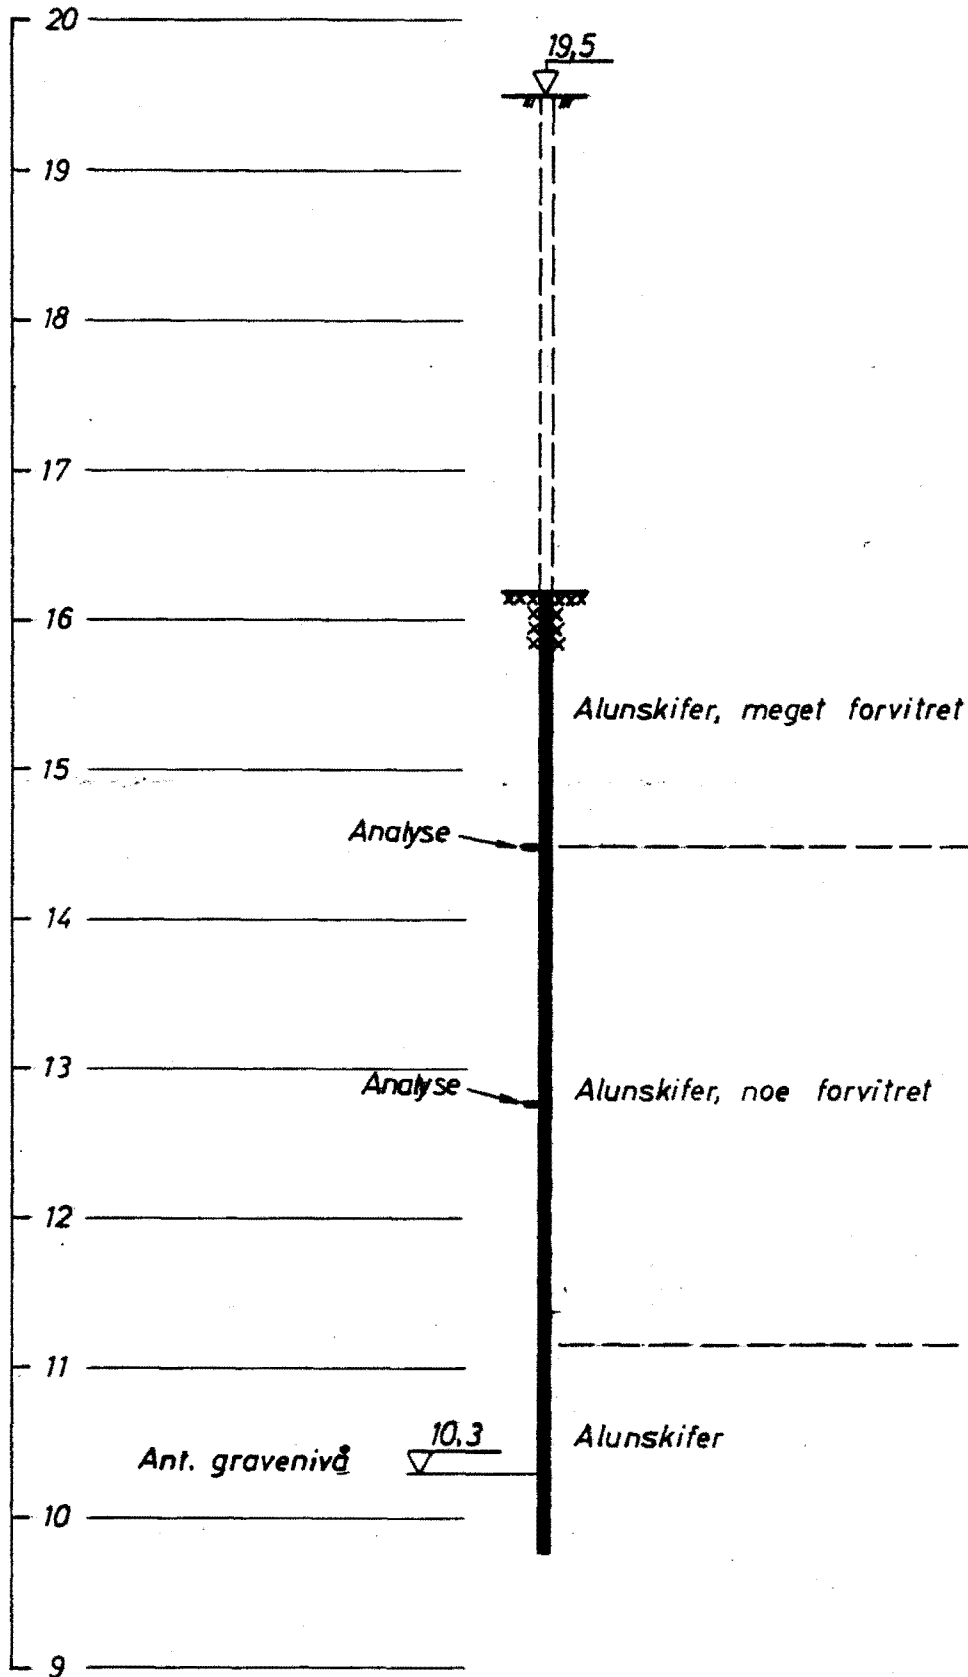

M=1:50



Nr.: 5708-4a

Ang: Rotasjonsbor 3

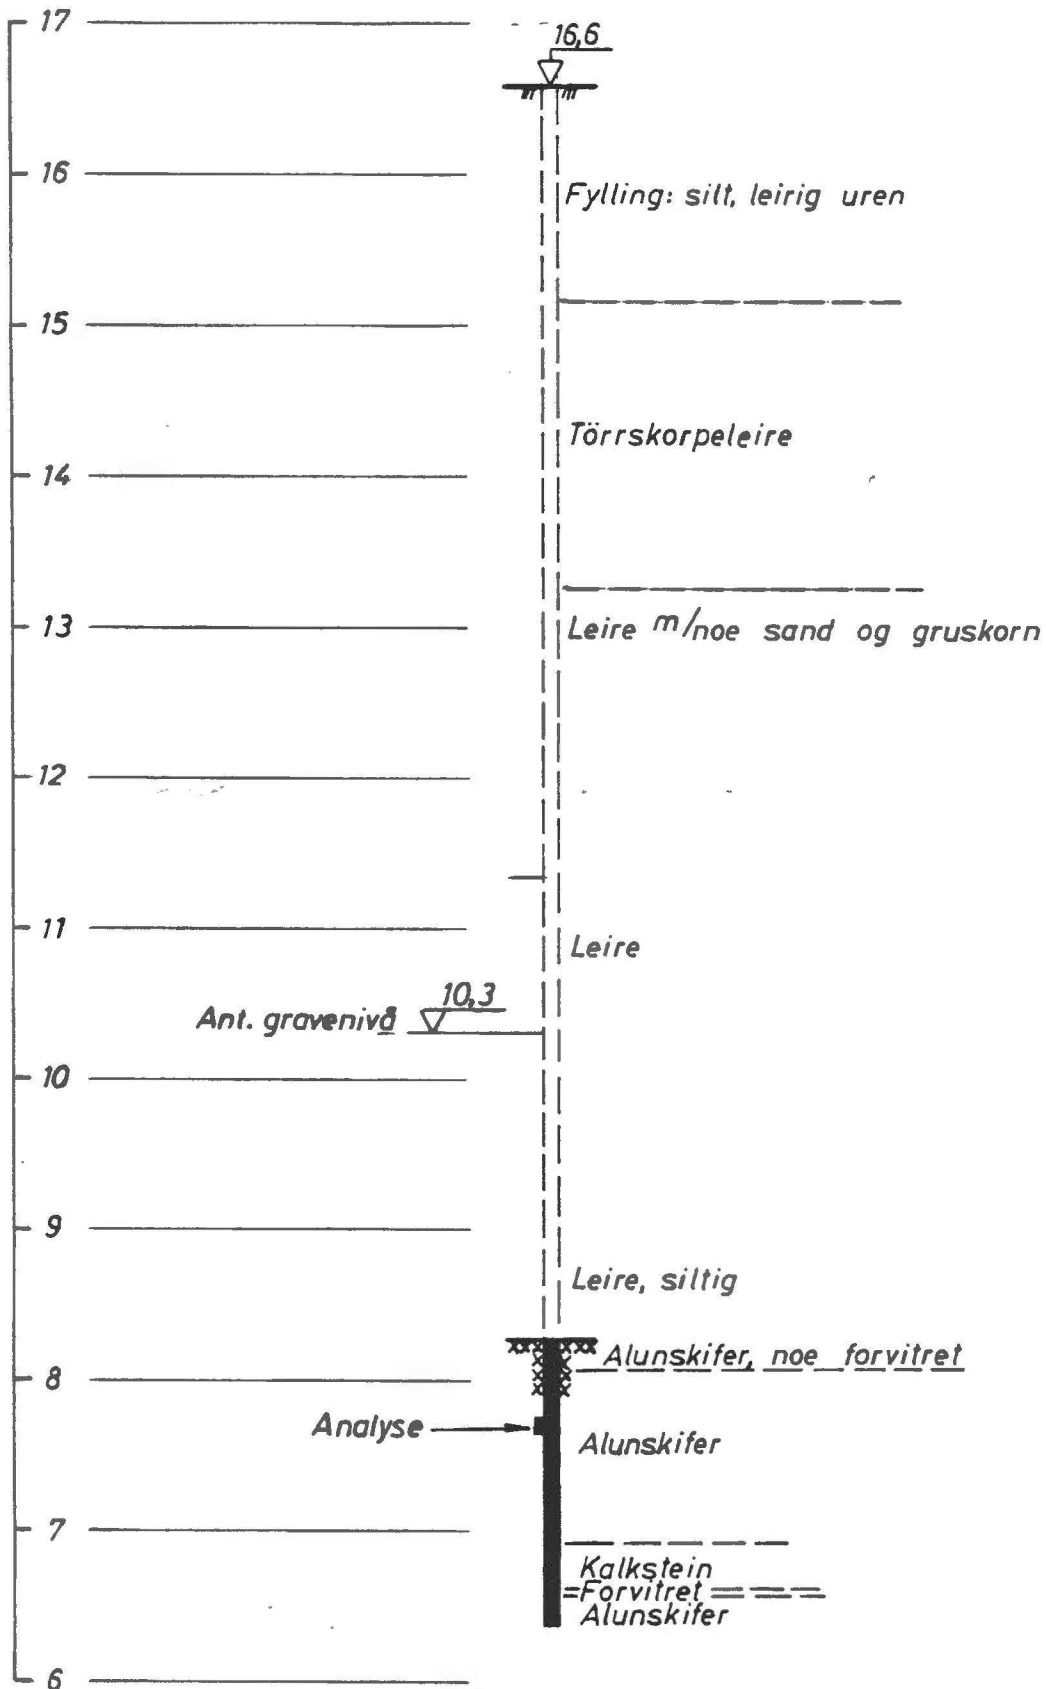

M=1:50

Nr.: 5708-5a

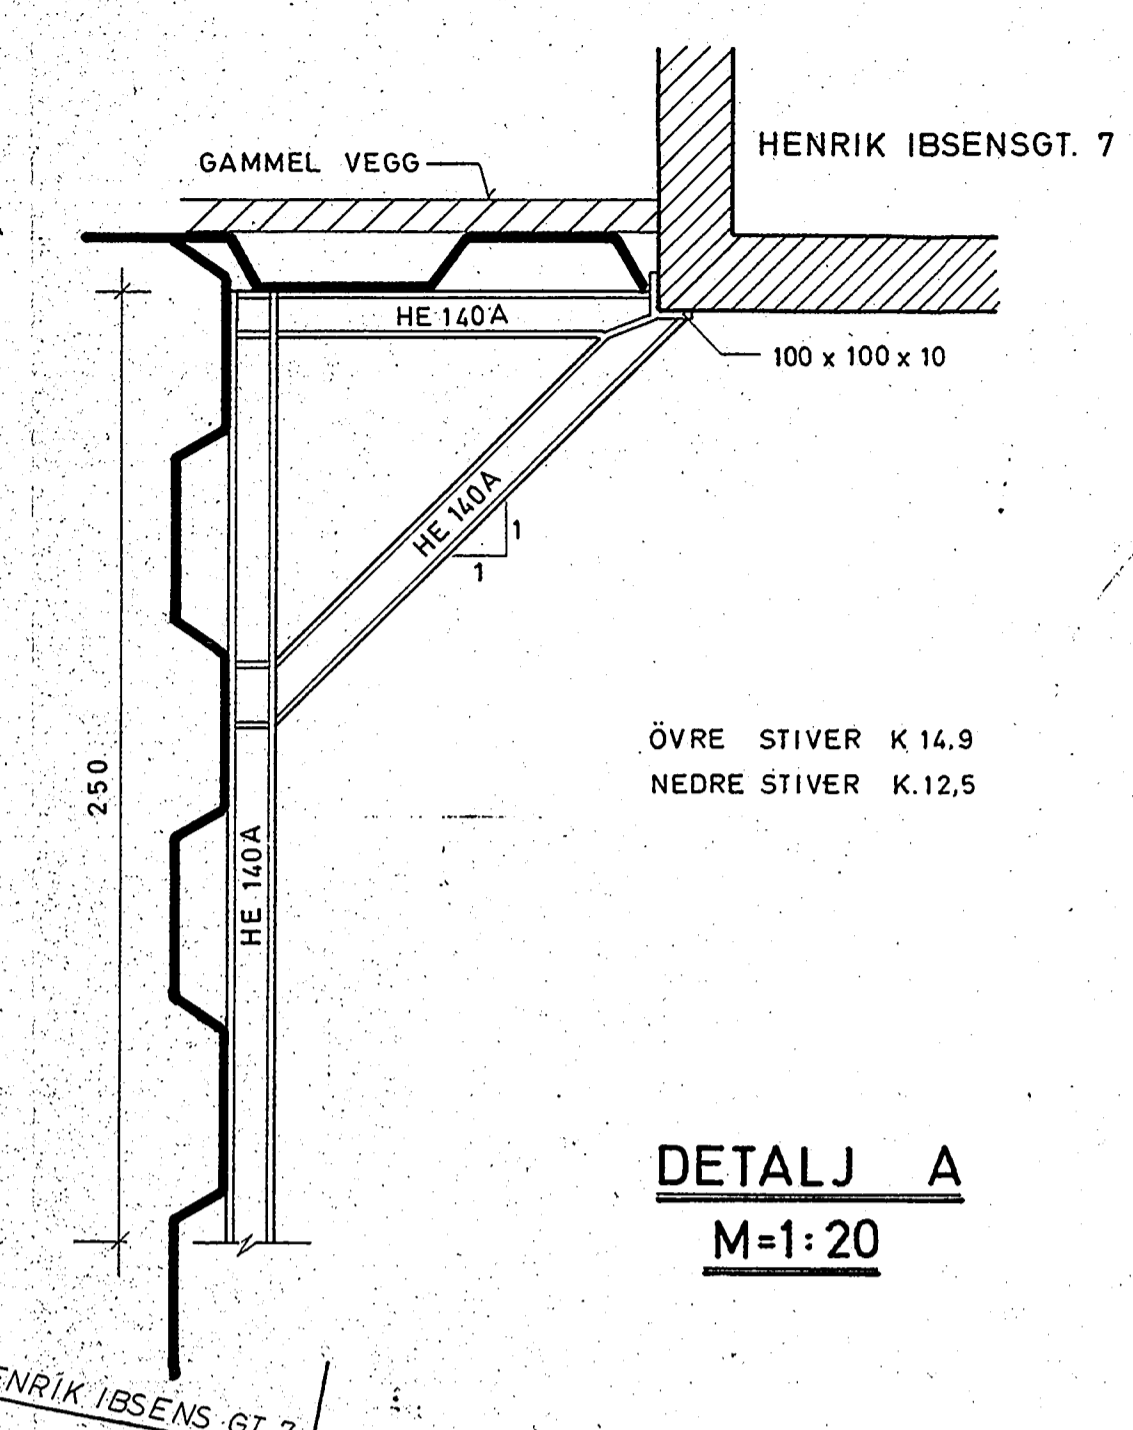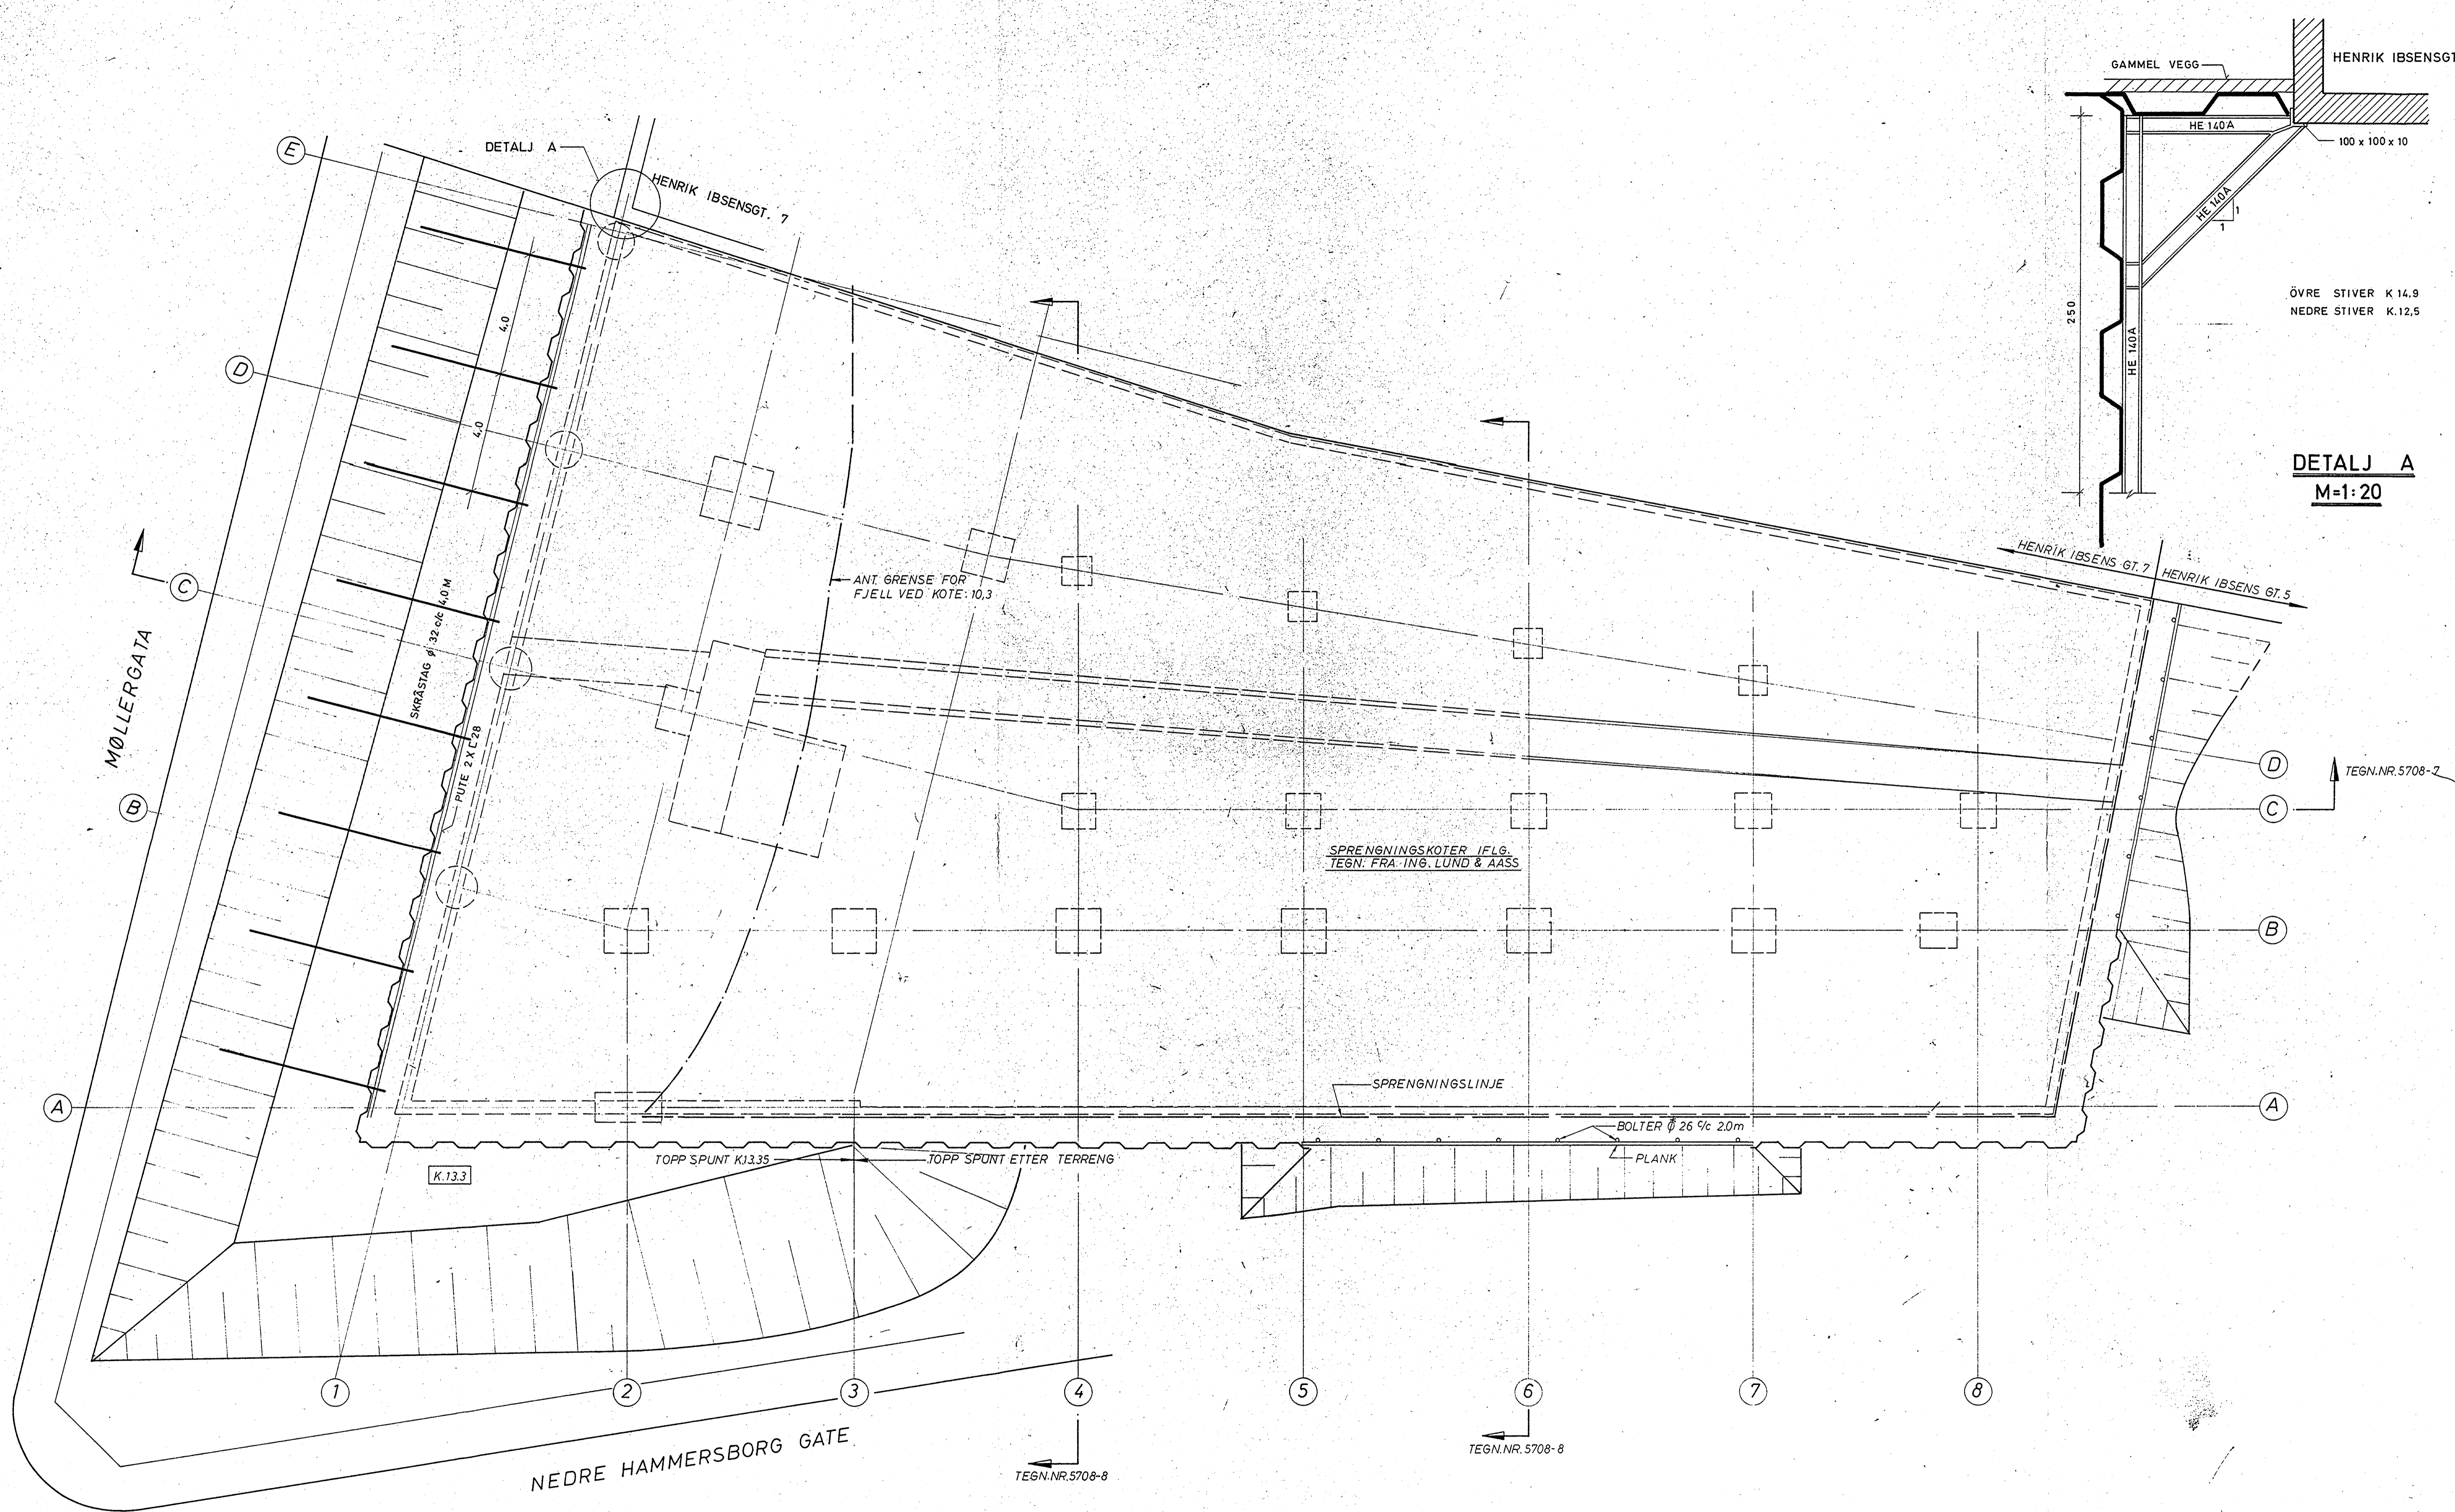

DETALJ A
M=1:20


TEGN.NR. 5708-7

TEGN.NR. 5708-8

TEGN.NR. 5708-8


OBOS Hammersborg torg 2. Graveplan		Målestokk 1:100	Tegn. 8-5-61 LEK 15-6-71
NORSK TEKNISK BYGGEKONTROLL AS JAN ERIS		Erstatning for: 5708-6a Erstatet av:	

SNITT I AKSE C

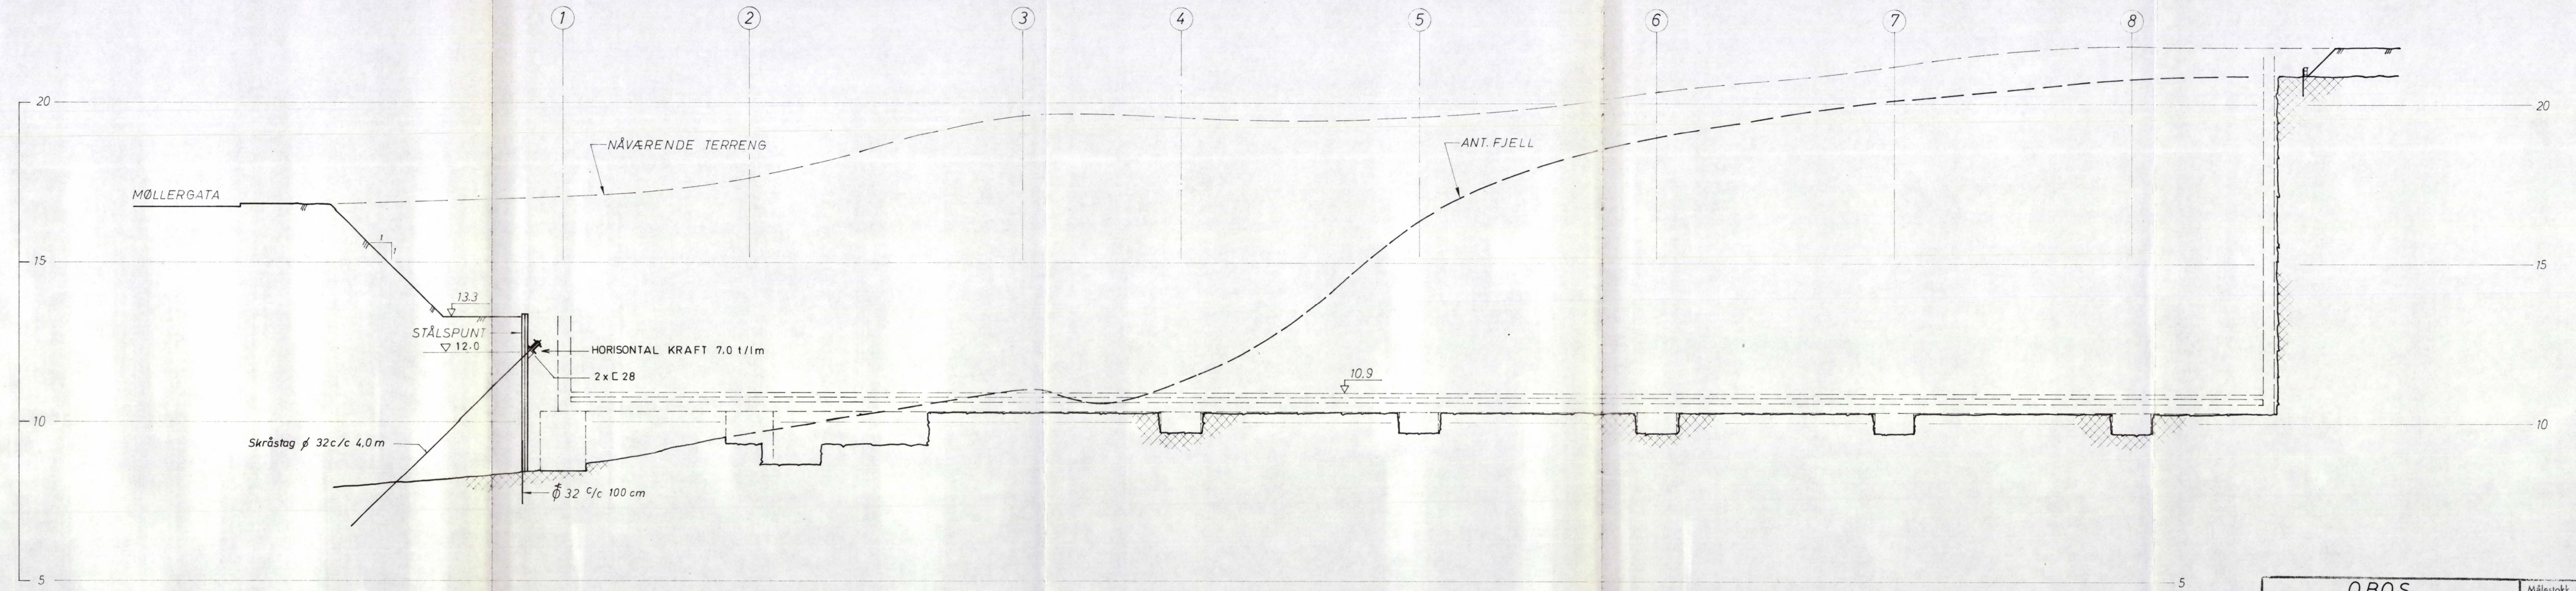


OBOS Hammersborg torg 2. Snitt i akse C	Målestokk	Tegn. 8-5-67
	1:100	LEA 15-6-71
Erstatning for:		
NORSK TEKNISK BYGGEKONTROLL AS JAN FRIIS	5708-7a	
Erstattet av:		

SNITT I AKSE 6

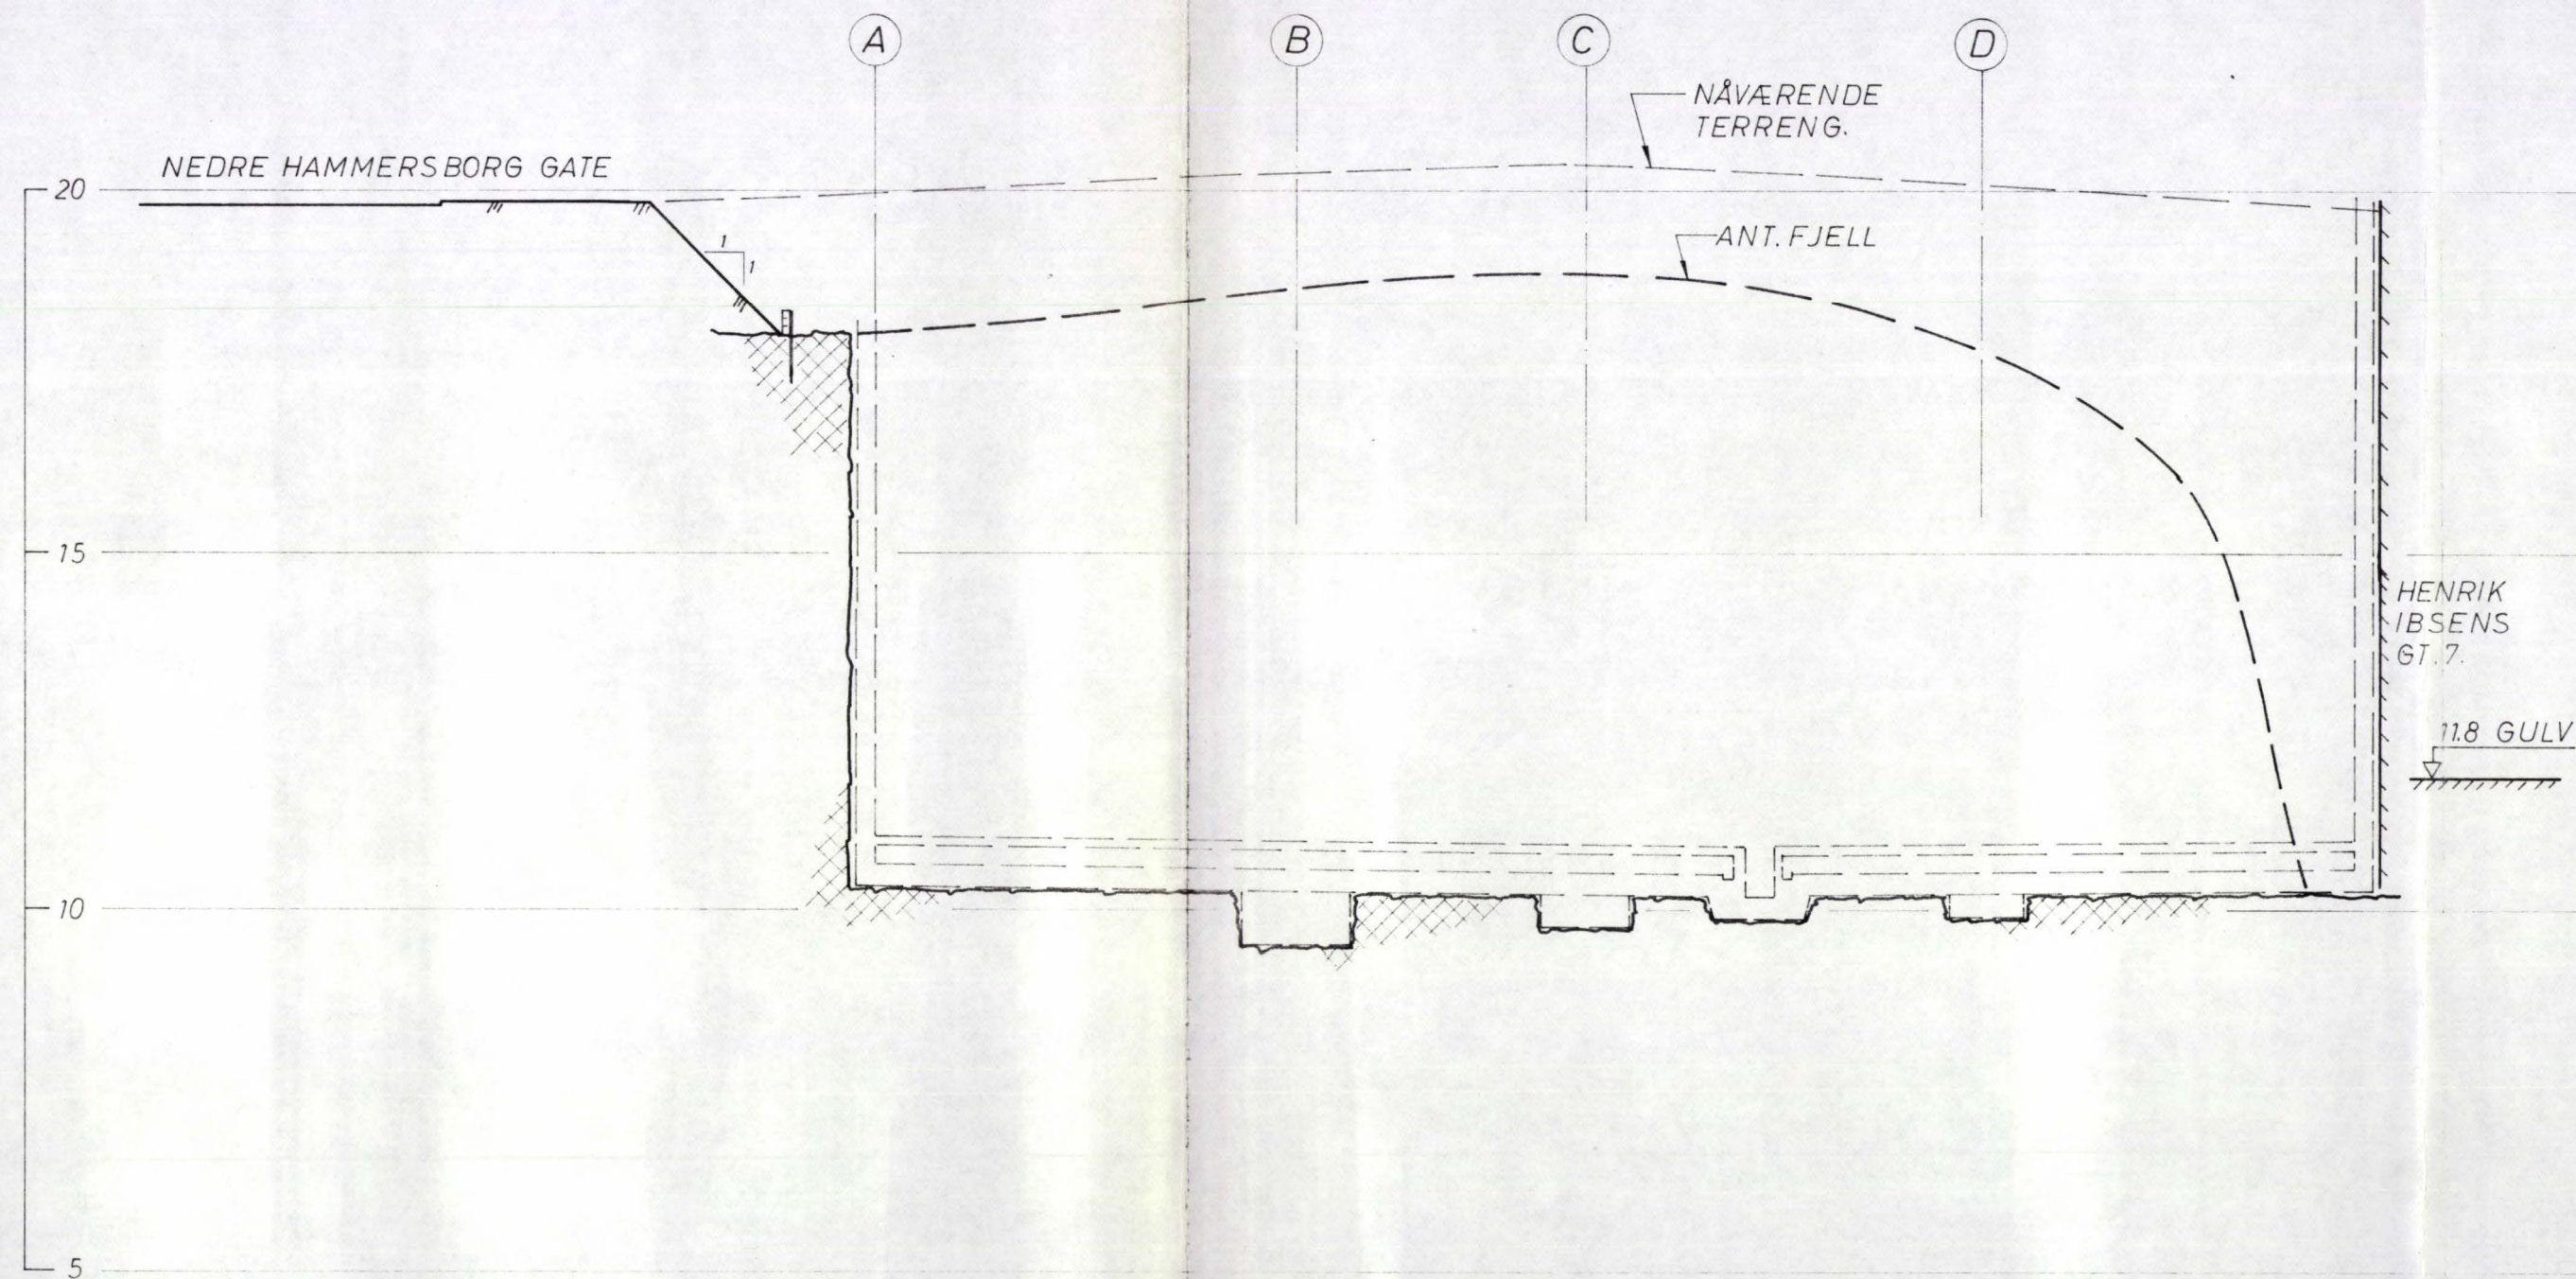

SNITT I AKSE 4

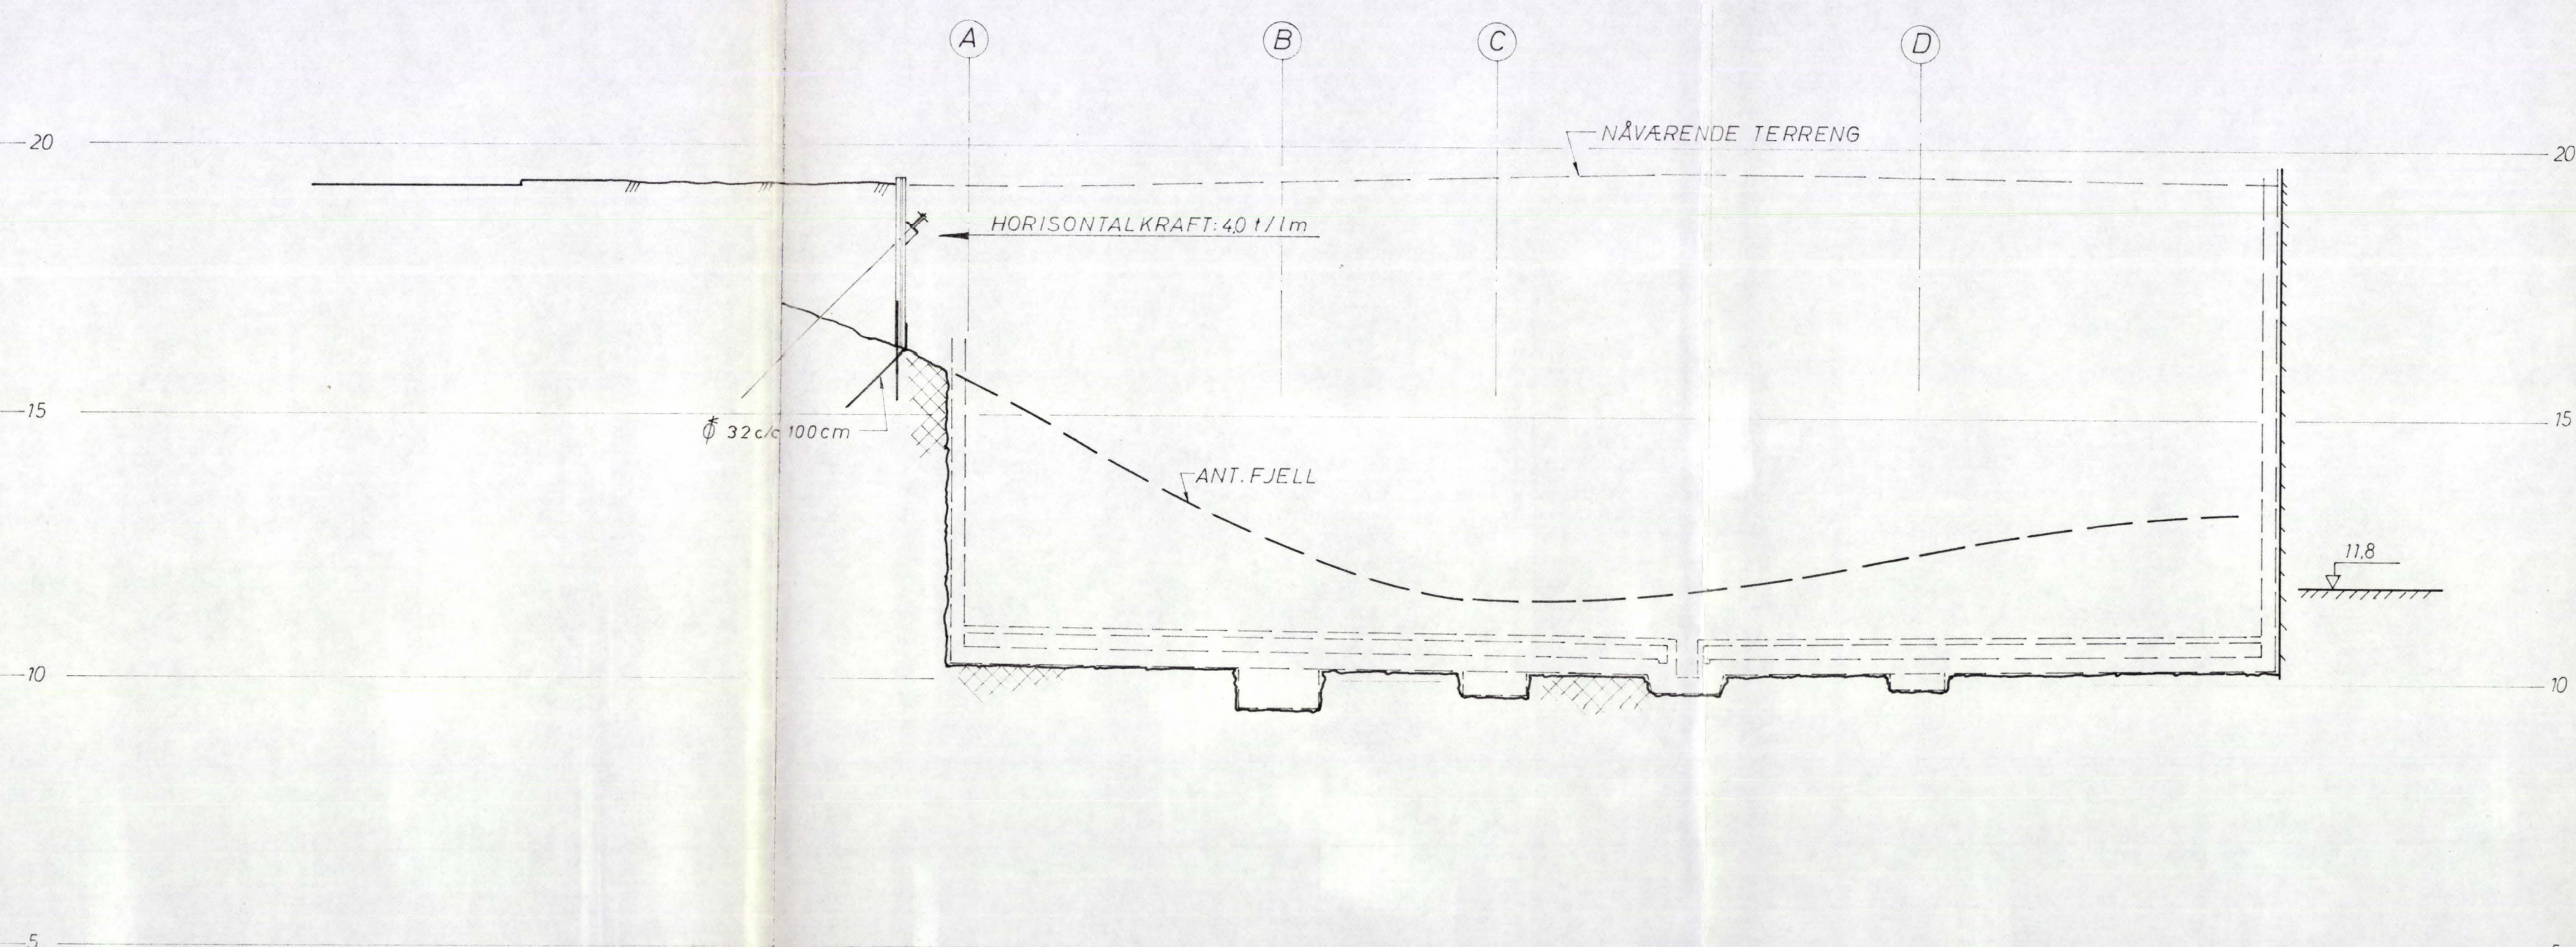

OBOS		Målestokk	Tegn. 5	8-5-67
Hammersborg torg 2		1:100	LEIC	14-6-71
Snitt i akse 4 og akse 6		Erstatning for:		
NORSK TEKNISK BYGGEKONTROLL AS		5708-8a		
JAN FRIIS		Erstattet av:		