


*NO: A2 I

456

Josephine St. 18

Josefine gate

120

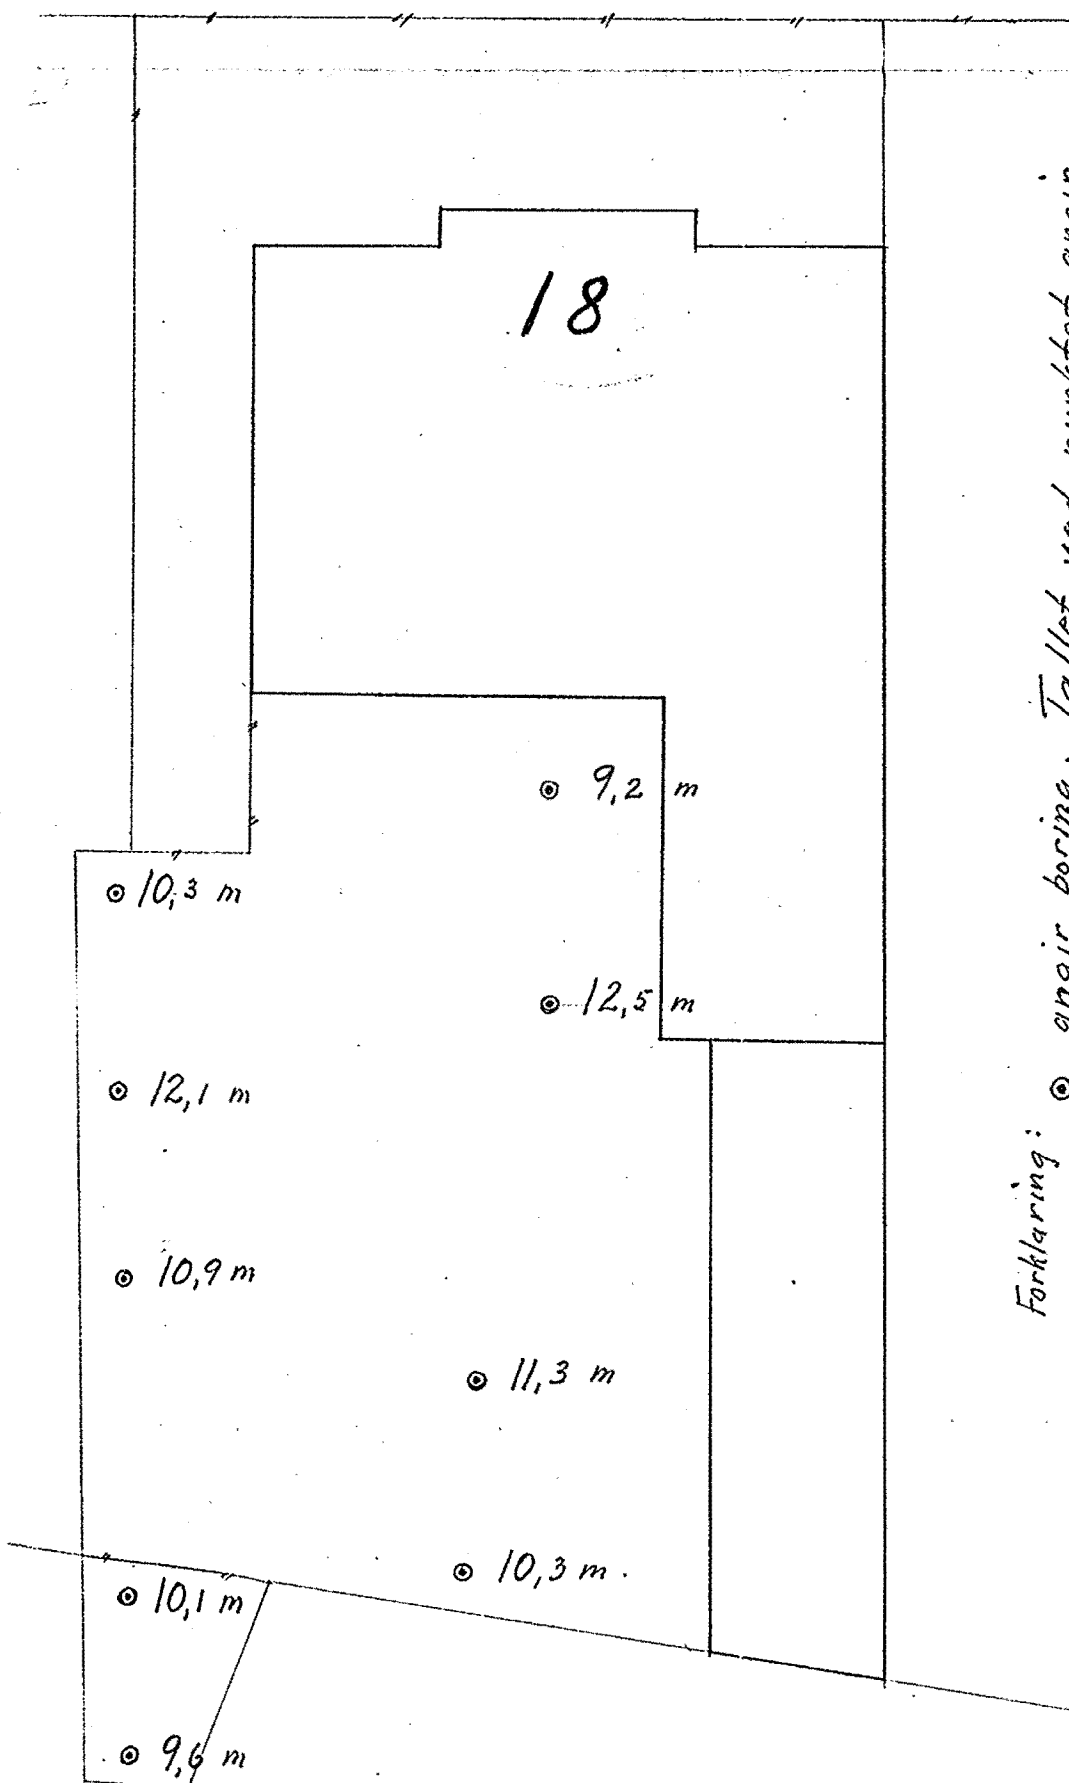

Forklaring: \odot angir boring. Tallet ved punktet angir dybde fra terreng til fjeld.

Skisse av boringer på tomt nr. 18 Josefine gt.

M. 1:200

Oslo, desbr. 1925
Ingeniør Oscar Lorange

18

214/16

114H

214/163

38.5

$\frac{38.5}{9.2} = 29.3$

$\frac{38.5}{12.5} = 27.6$

$\frac{38.3}{11.3} = 27.0$

$\frac{38.0}{10.3} = 27.7$

$\frac{38.0}{10.9} = 27.1$

$\frac{38.2}{10.3} = 27.9$

$\frac{38.0}{10.1} = 27.9$

$\frac{38.0}{10.4} = 28.2$

