


NOL7

PLANLÄG 3144

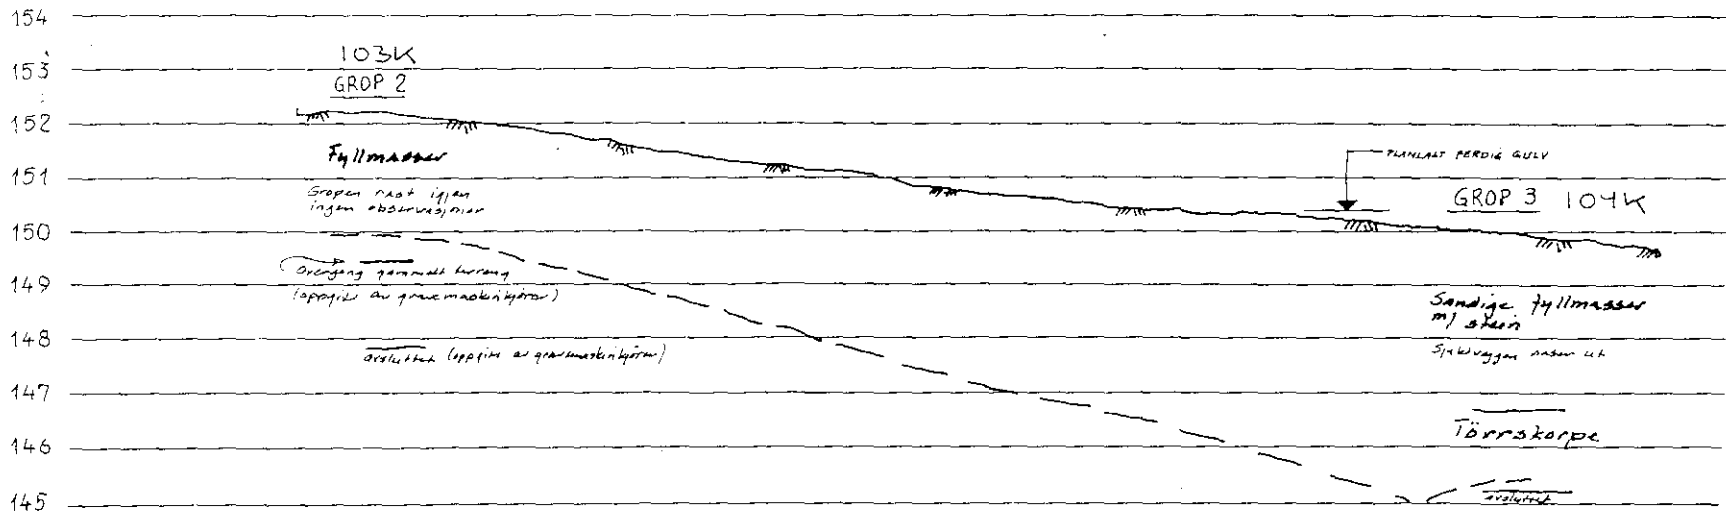

GEOTEAM 30198-1
1987