

*NO: A3^I


35

Lyder Sagens qt. 3-5

Grundboringer i nr. 3 og 5 Lyder Sagens gate.

B1.35


LYDER SAGENS GATE

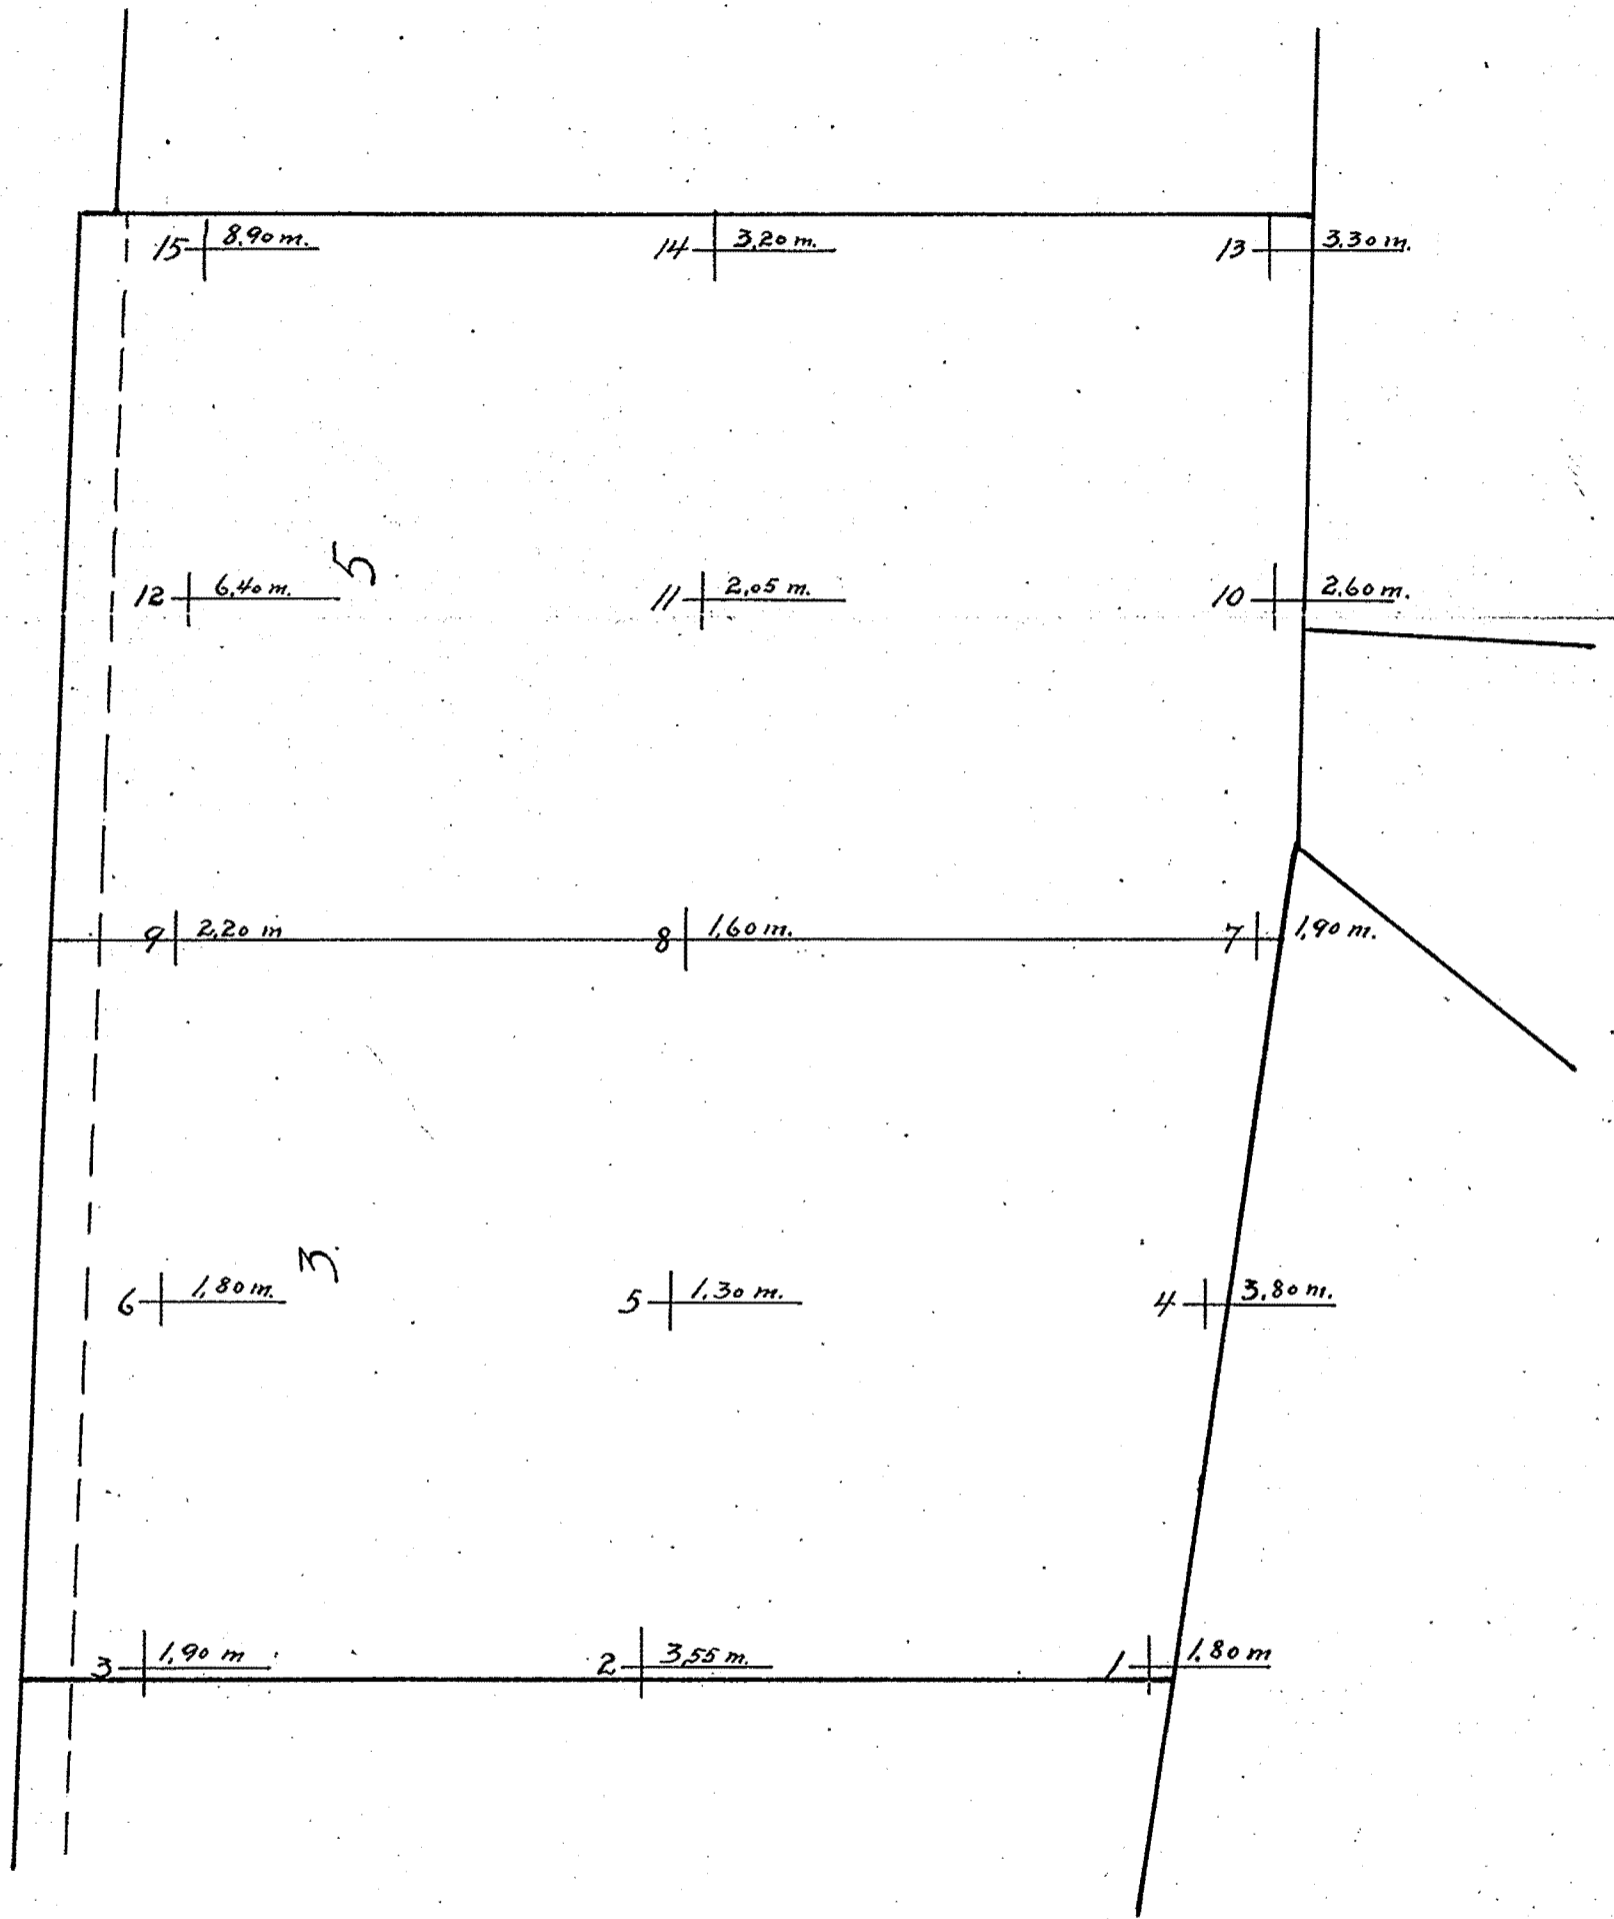

1:250

Kristiania, april 1918.

LYDER SÆGENS GATE

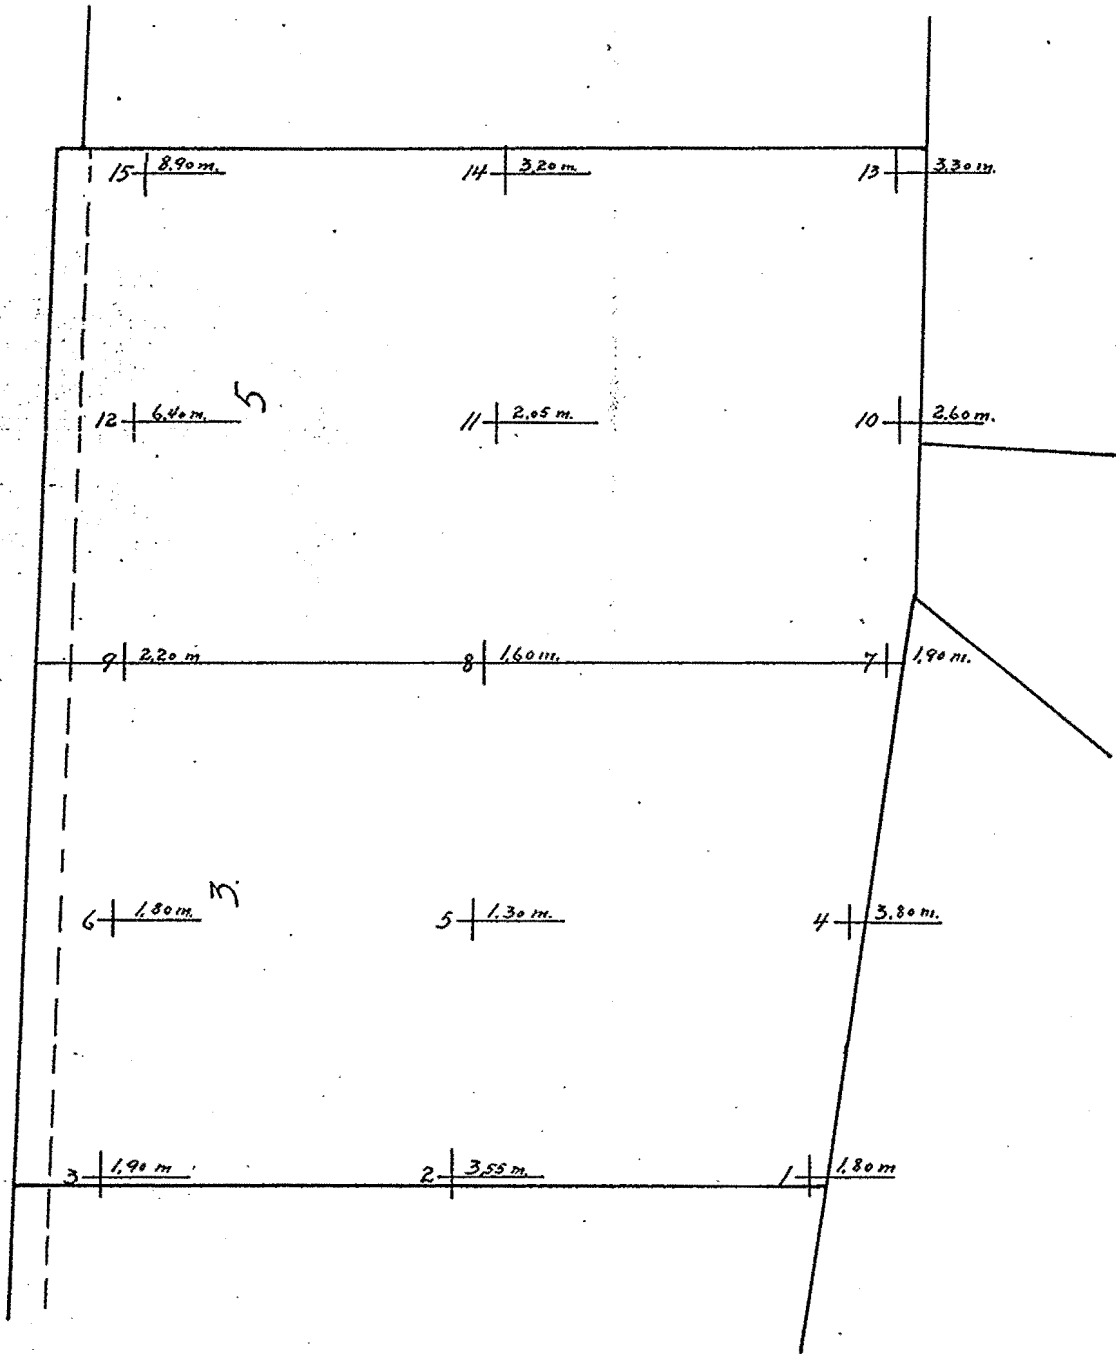

70 920 w 1:250

Kristiania, april 1912.