


105 N


NON8

Sjakt 2

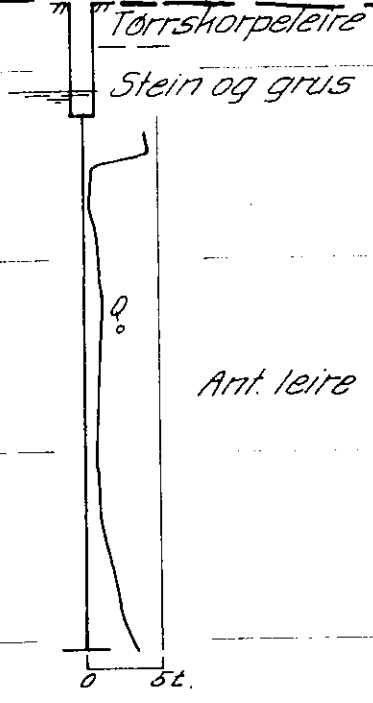


Ant. leire

Prøveserie III

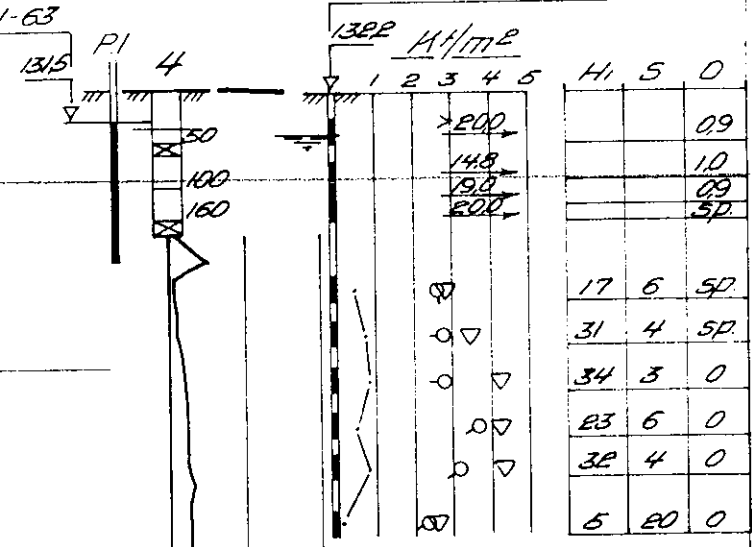

Atterbergs grenser

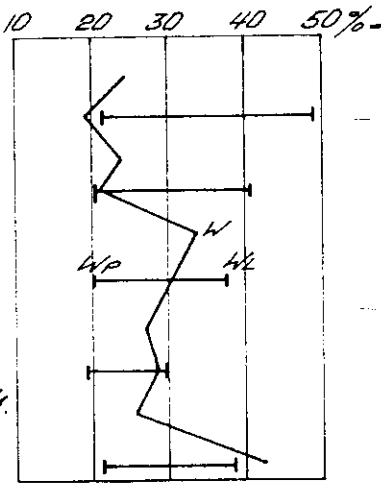

Ant. silt

Ingeniør Thor Furuholmen A/S
Industritomt Grorud
Profil A-A, B-B

Målestokk 1:200
 Tegner AHM 30/10-63

Erstatning for

NORSK TEKNISK BYGGEKONTROLL
 SIV. ING. JAN FRIS

5170-2

Erstattet av: