




124 A
S0C03 I

Oppdr.nr.: A030003		Analyseår: 2003		Prøvetaker: 54 mm								
Prøveserie: P1												
Dybde i m	Materiale	Prøve	Vanninnhold %			S _f	Skjærstyrke kN/m ²				G _L %	
			20	40	60		20	40	60	80		100
1												
2												
3												
4	Leire	1				17.5	6					3.5
5	Leirig Silt	2				18.8	18					
6	Leirig Silt	3				18.7	10					2.6
7		4										
8	Leire	5				19.0	11					2.7
9	Siltig Leire	6				19.2	10					
10	leire	7				18.8	12					
11		8										

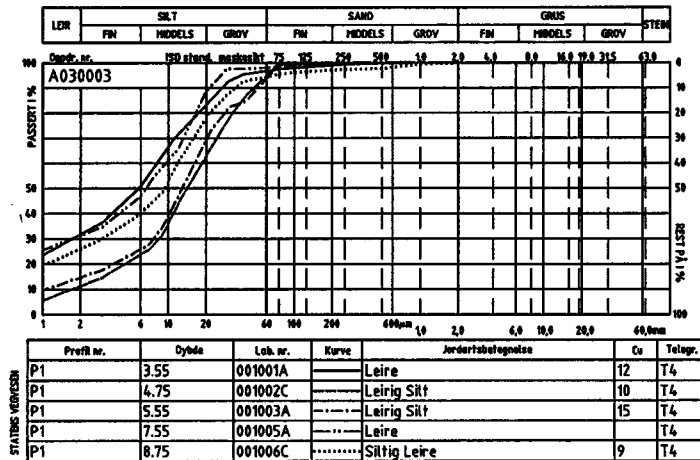

Rev.	Endring - erstatning	Dato	Sign.
Vedlegg til rapport: A-21A nr.14			
		Målestokk: 1:200	Boret: Tegn: 05.04.04. KF
		Saksb: <i>Harald</i>	
GRUNNUNDERSØKELSE: Enkeltboring P1		Ark.nr:	
E18 mellom Festningstunnelen og Ekeberg tunnelen		XREF/DWG filnavn: enkeltboringer.dwg	
		Tegn. nr. A-21A-176	

124 A