


K+210 ————— K+210


K+200 ————— K+200

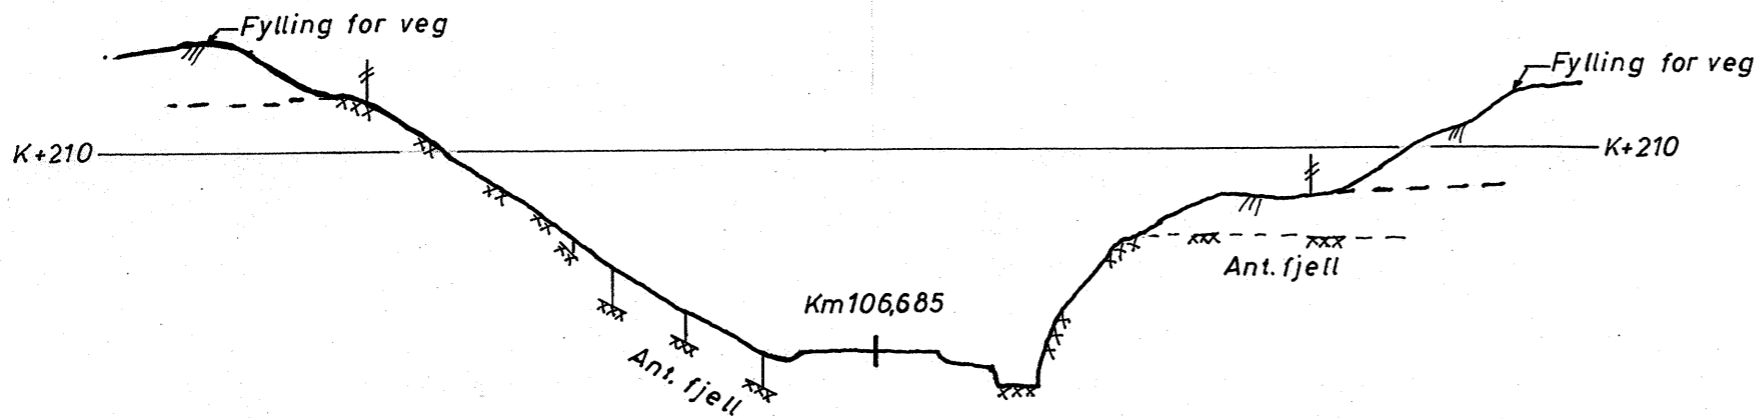

K+210 ————— K+210

K+200 ————— K+200


Skisse

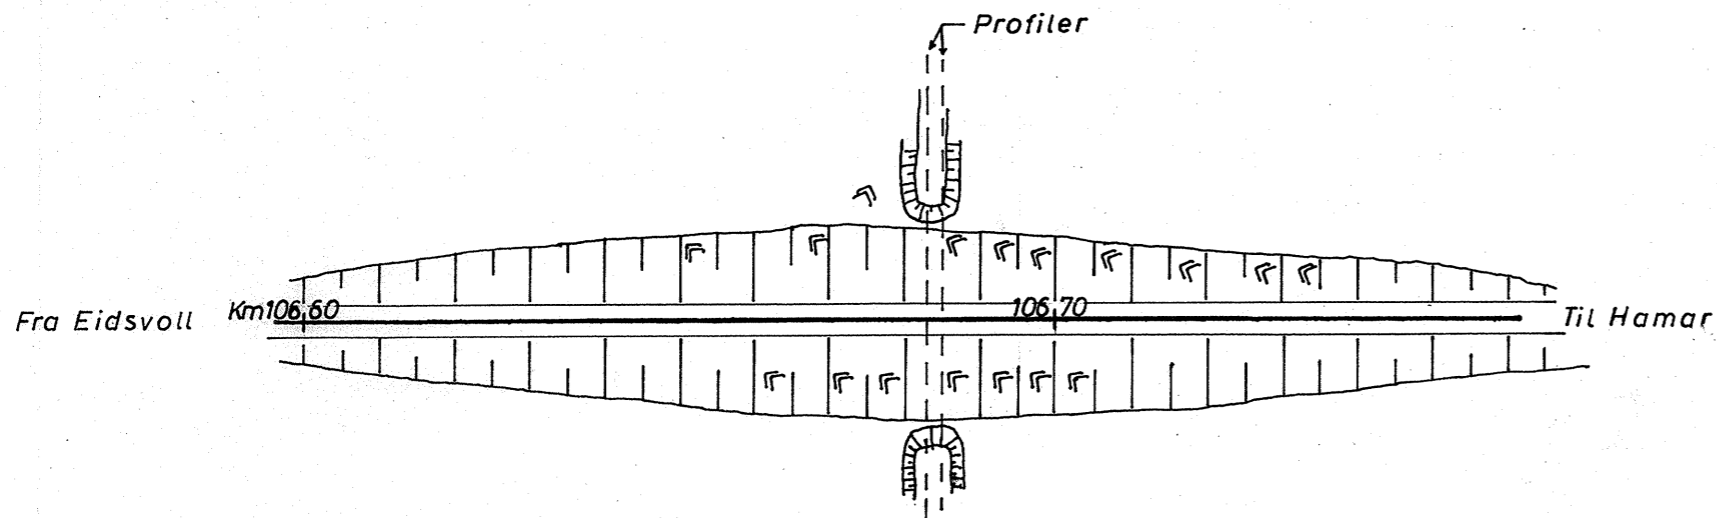

Finstad, overgangsbru Oslo-Trondheim km106,68	Målestokk	BoretK.Ha	Desb, 67
	1:200	TegnetOAc	27-12-67
Norges Statens Jernbanedirektøren Oslo 21 1968		Estatning for:	
A. Haslum		Gk 3626	
134E 5B		Erstattet av:	

Profil for overgangsbru km 106.684 mellom Tangen og Steinsrud.

M = 1:200

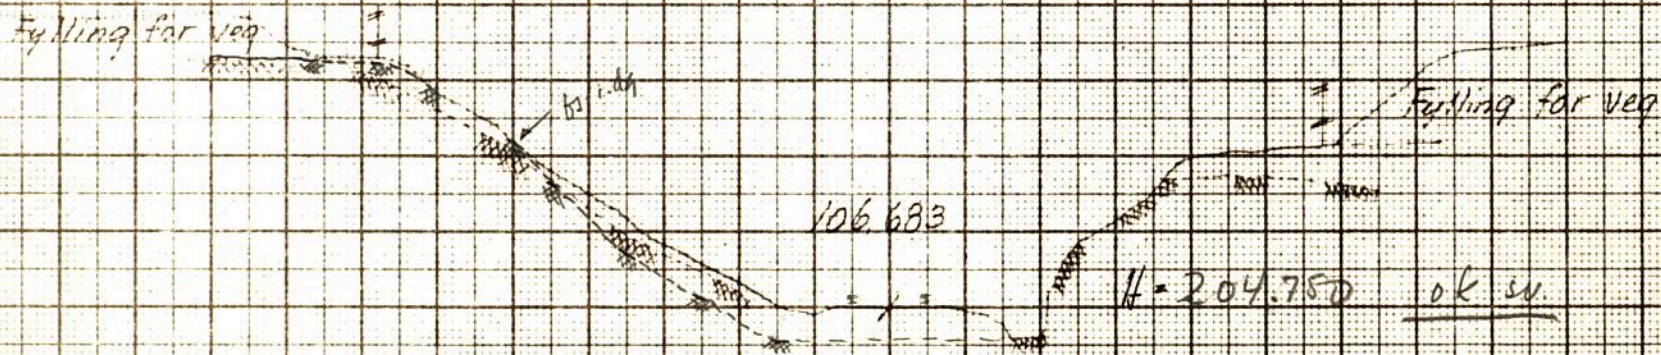

106.60 106.61 106.62 106.63 106.64 106.65 106.66 106.67 106.68 106.69 106.70 106.71 106.72 106.73



3626

Hamar 3.15.67