


5

(BASTADLUND)

6557

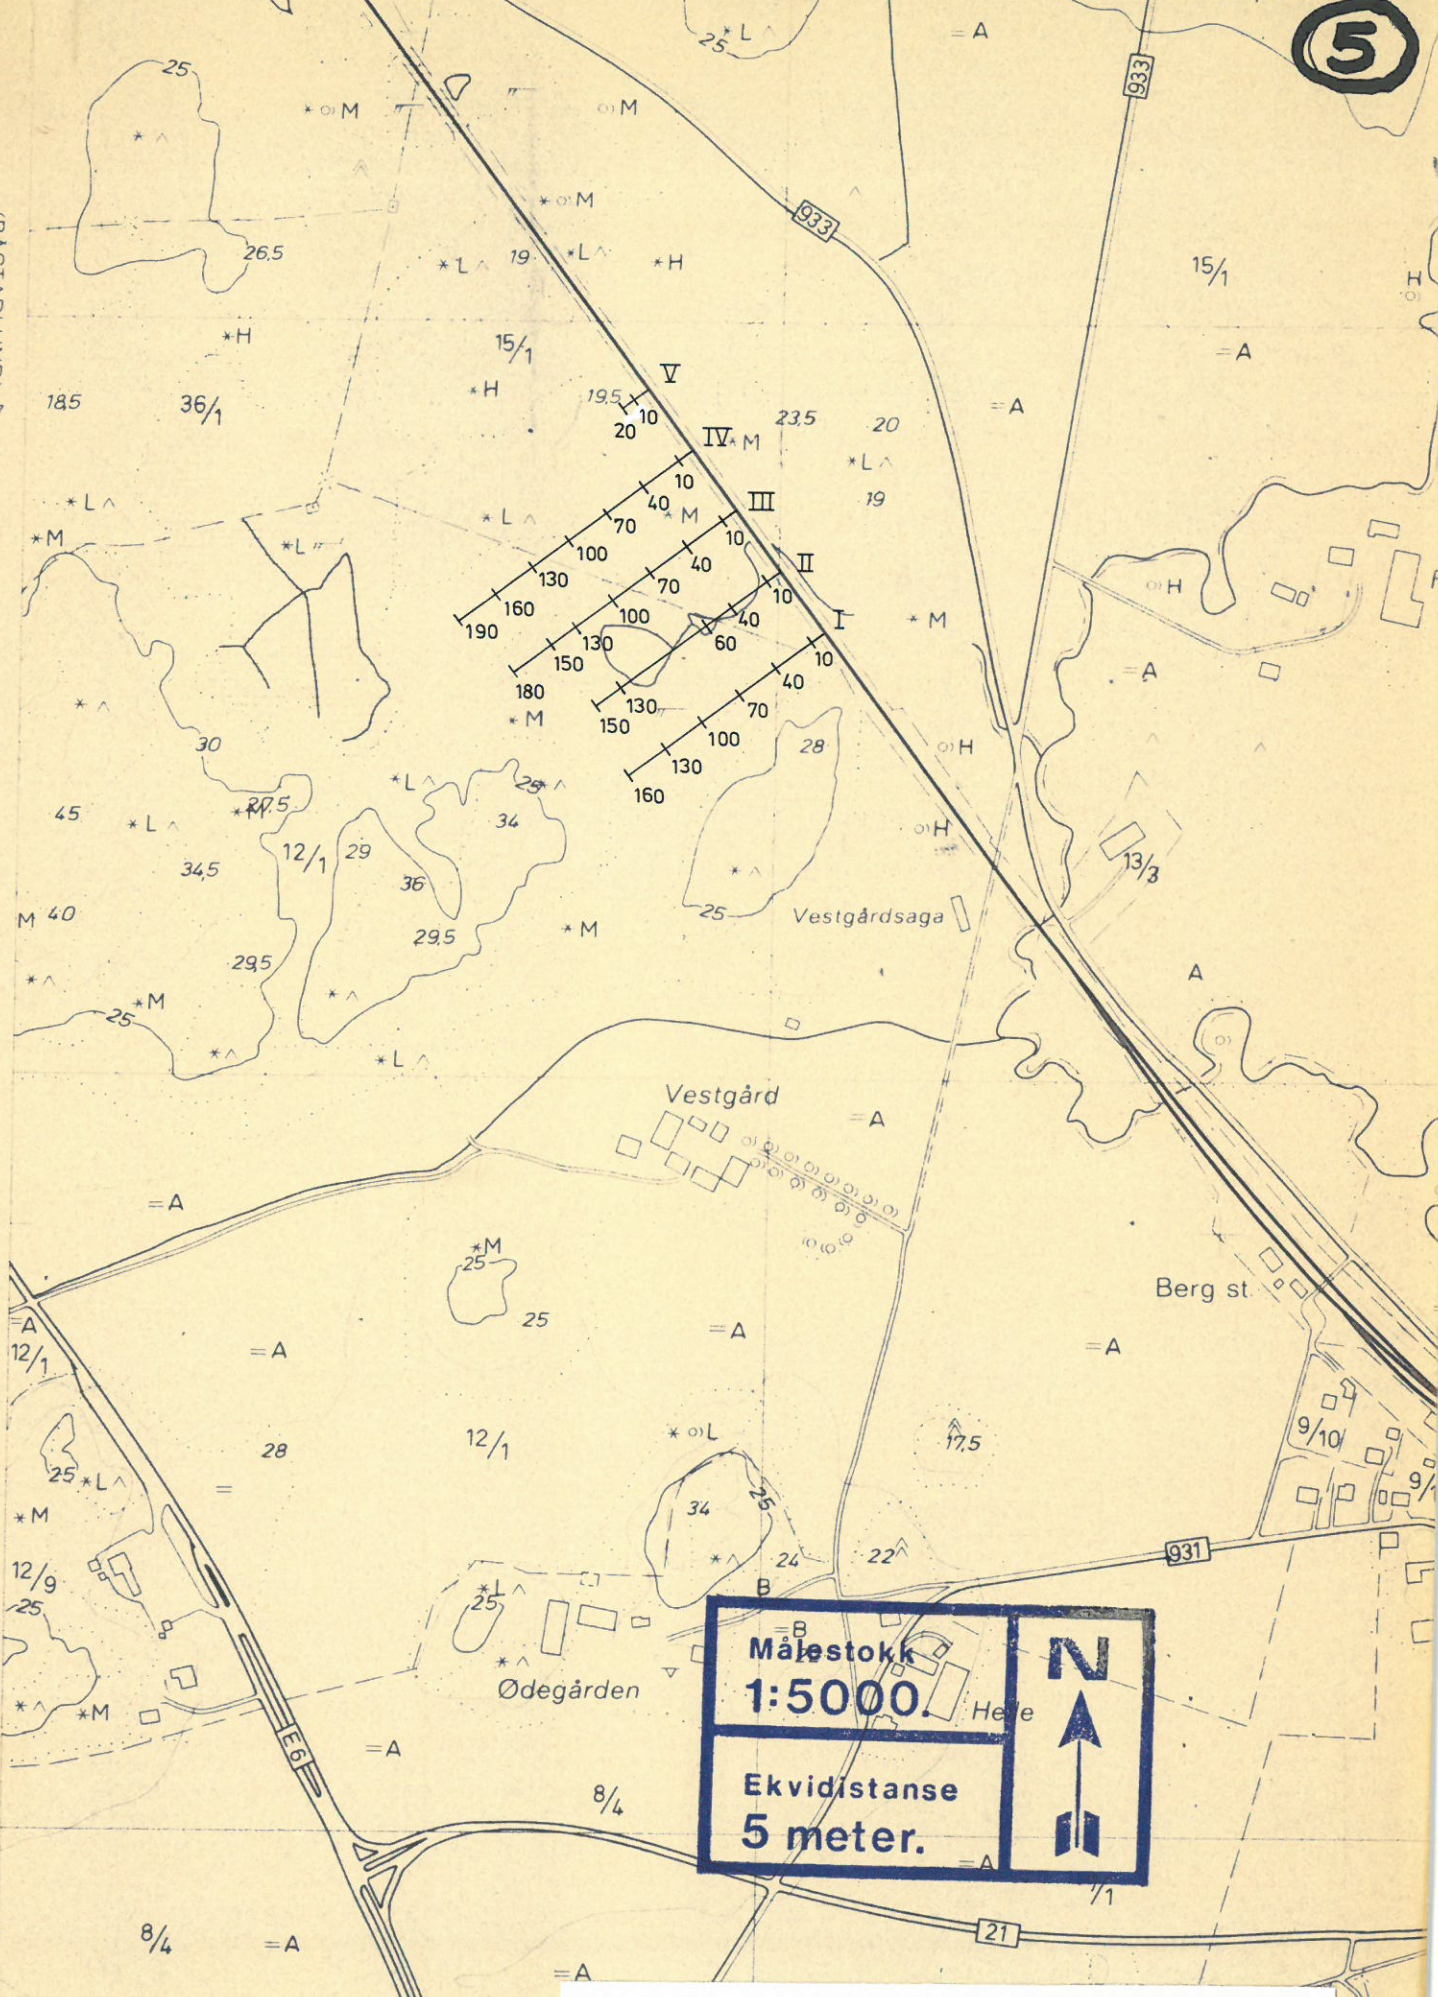

Målestokk 1:5000.	
Ekvidistans 5 meter.	

GRUNNBORING "VESTGÅRD"

124800
Y 32000

GRUNNBORING "VESTGÅRD"

PUNKT	KOTEHØYDE TERRENG	DYBDE TIL FJELL	KOTEHØYDE FJELL	MERKNADER
I- 0	12,46m	-	-	Ikke grunnboret. Topp jernbanespor Dreieboret: 25 kg - 25 omdr. - 2,8m 25 kg - 50 omdr. - 3,3m (fjell) Borestenger trykket ned for hand.
I- 10	9,91m	3,3m	6,61m	
I- 40	11,15m	1,3m	9,85m	
I- 70	11,23m	0,7m	10,53m	
I-100	10,19m	4,2m	5,99m	
I-130	10,08m	15,5m	÷ 5,42m	
I-160	10,00m	0,0	10,00m	
II- 0	12,88m	-	-	Ikke grunnboret. Topp jernbanespor. Dreieboret: 25 kg - 0 omdr. - 4,2m 25 kg - 20 omdr. - 6,2m (fjell) Borestenger trykket ned for hand. Borestenger trykket ned for hand. Myr, dårlig farbar. Borestenger trykket ned for hand.
II- 10	9,98m	6,2m	3,78m	
II- 40	9,98m	6,4m	3,58m	
II- 60		12,0m		
II-130	9,76m	14,6m	÷ 4,84m	
II-150	10,45m	2,5m	7,95m	
III- 0	13,25m	-	-	Ikke grunnboret. Topp jernbanespor. Borestenger trykket ned for hand. Borestenger trykket ned for hand.
III- 10	12,64m	1,6m	11,04m	
III- 40	10,12m	0,6m	9,52m	
III- 70	10,14m	3,0m	7,14m	
III-100	10,24m	5,5m	4,74m	
III-130	9,83m	6,0m	3,83m	
III-150	9,91m	4,0m	5,91m	
III-180	9,66m	3,2m	6,46m	
IV- 0	13,43m	-	-	Ikke grunnboret. Topp jernbanespor.
IV- 10	10,66m	1,0m	9,66m	
IV- 40	10,21m	3,0m	7,21m	
IV- 70	12,37m	0,4m	11,97m	
IV-100	13,97m	0,5m	13,47m	
IV-130	13,29m	1,0m	12,29m	
IV-160	12,01m	1,6m	10,41m	
IV-190	11,62m	1,0m	10,62m	
V- 0	13,40m	-	-	
V- 10	10,77m	1,0m	9,77m	
V- 20	11,69m	0,5m	11,19m	