

*NO: A 2 IV

1151



Ei lert Sundtsq 43

Eilert Sundts gate 43.

Boringsplan

M=1:400

← Eilert Sundts gate →

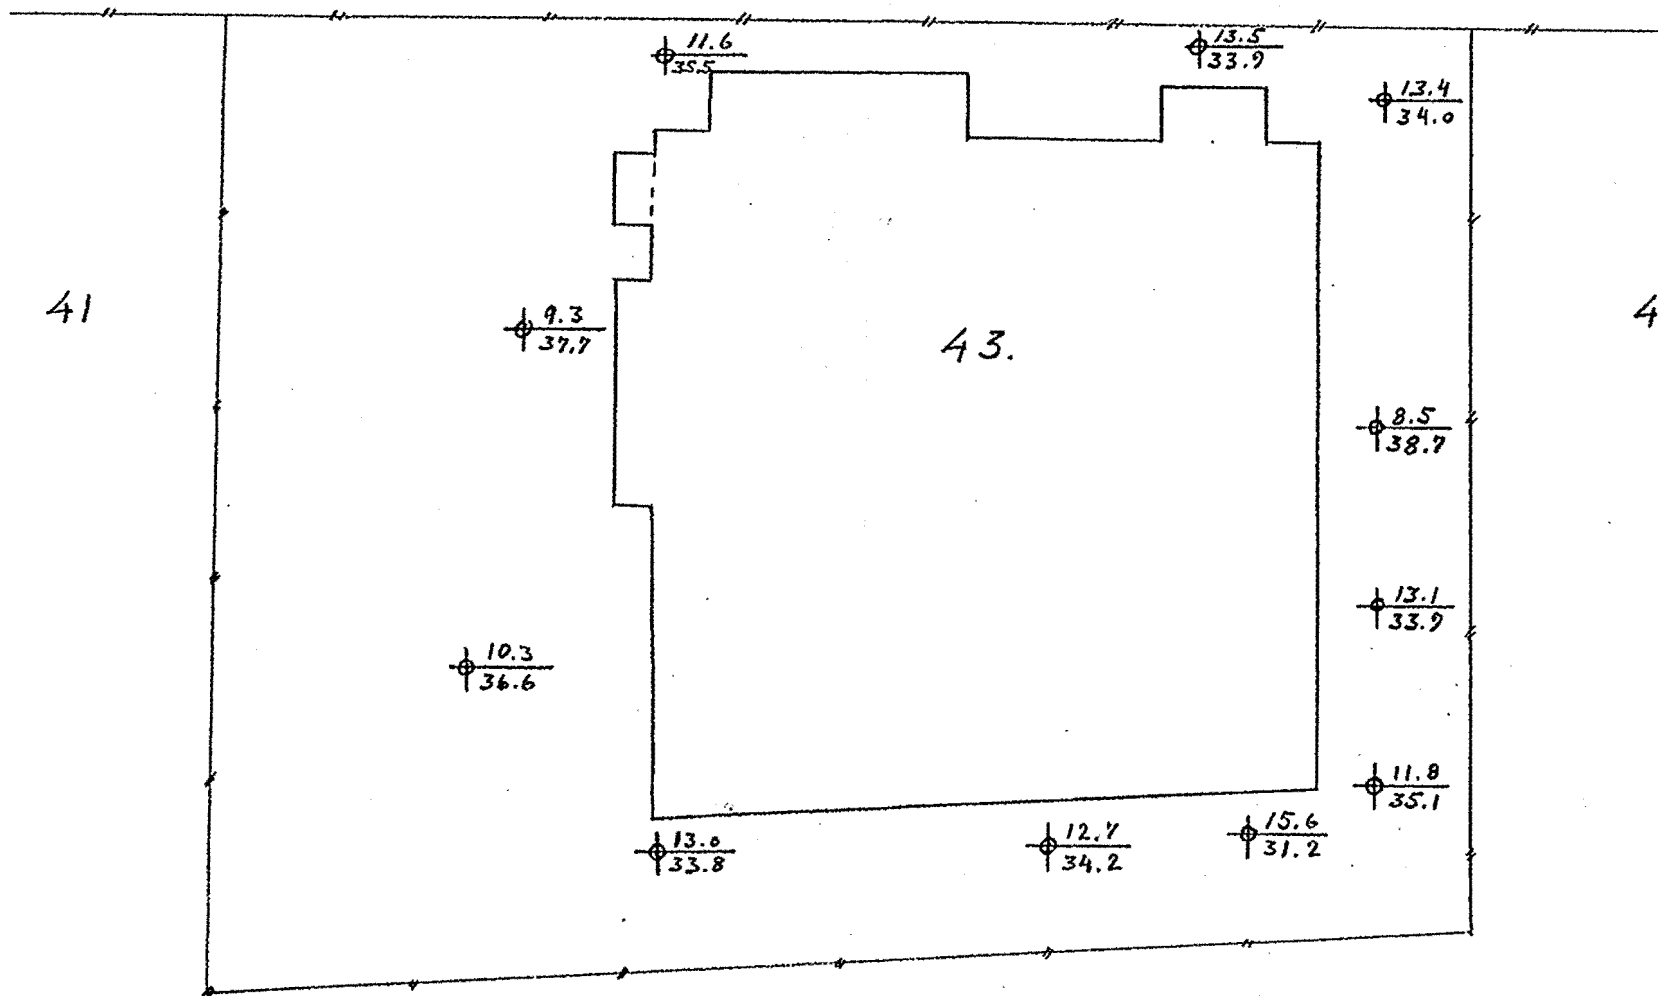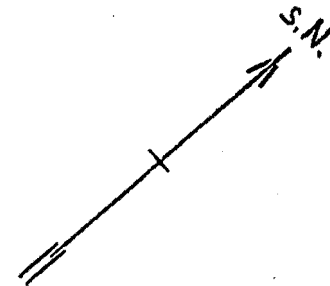

Oslo 9-5-32

Oscarhøeg