

* SO: C1 IV

48

Dronningensgt. 36

Skippergt. 29


Grundboringer i

Nr. 36 Dronningensgate og Nr. 29 Skippergaten.

M. 1:250

DRONNINGENS GATE

SKIPPERGATEN

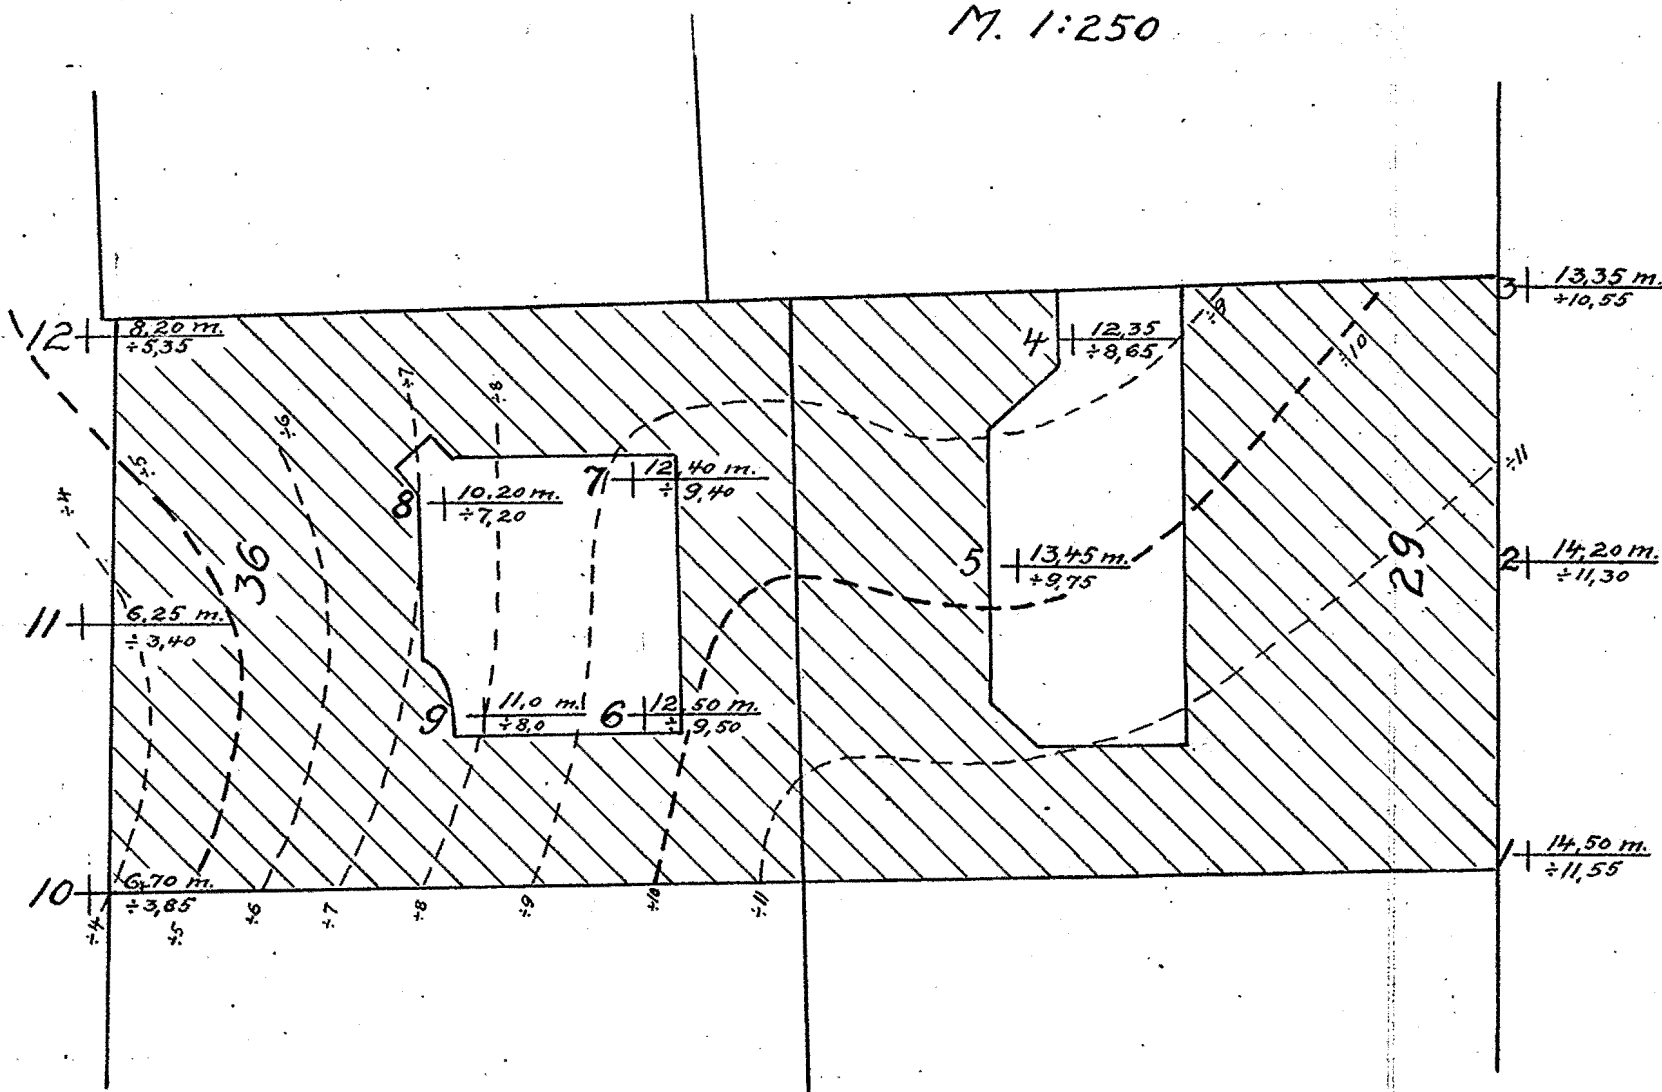

Jordlagenes beskaffenhet:	Borhul nr.											
	1	2	3	4	5	6	7	8	9	10	11	12
Fyld i meter	2,0	2,0	2,0	^{1/2} 2,25	^{1/2} 2,25	2,0	2,0	2,0	2,0	2,0	2,0	2,0
Fast lere " "	-	-	-	-	-	1,0	1,0	1,0	1,0	1,0	1,0	1,0
Bløt lere " "	-	-	11,35	10,10	11,20	9,50	9,40	7,20	8,0	3,50	3,25	5,0
Sandbl. bløt lere " "	12,50	12,0	-	-	-	-	-	-	-	-	-	-
Grus " "	-	0,20	-	-	-	-	-	-	-	0,20	-	0,20
Dybde til s. " "	14,50	14,20	13,35	12,35	13,45	12,50	12,40	10,20	11,0	6,70	6,25	8,20

Tal og streken angir dybde fra terræng til fjeld.

" u. --- " fjeldhøide i forh. til ±0

Strekede kurver " --- " " " ±0

Kristiania, mai 1918.
Oscarhøye.