

\* NV: A1 IV

1816

Vertheimgt. 6-8  
Gabelst. 46

BLINDESKOLENS TOMT - GABELS GT.


BL 1816

BORINGS-SKISSE

1:500

BETEGNELSE:

0,9 Boret dybde i m.  
29,3 Antatt fjellkote

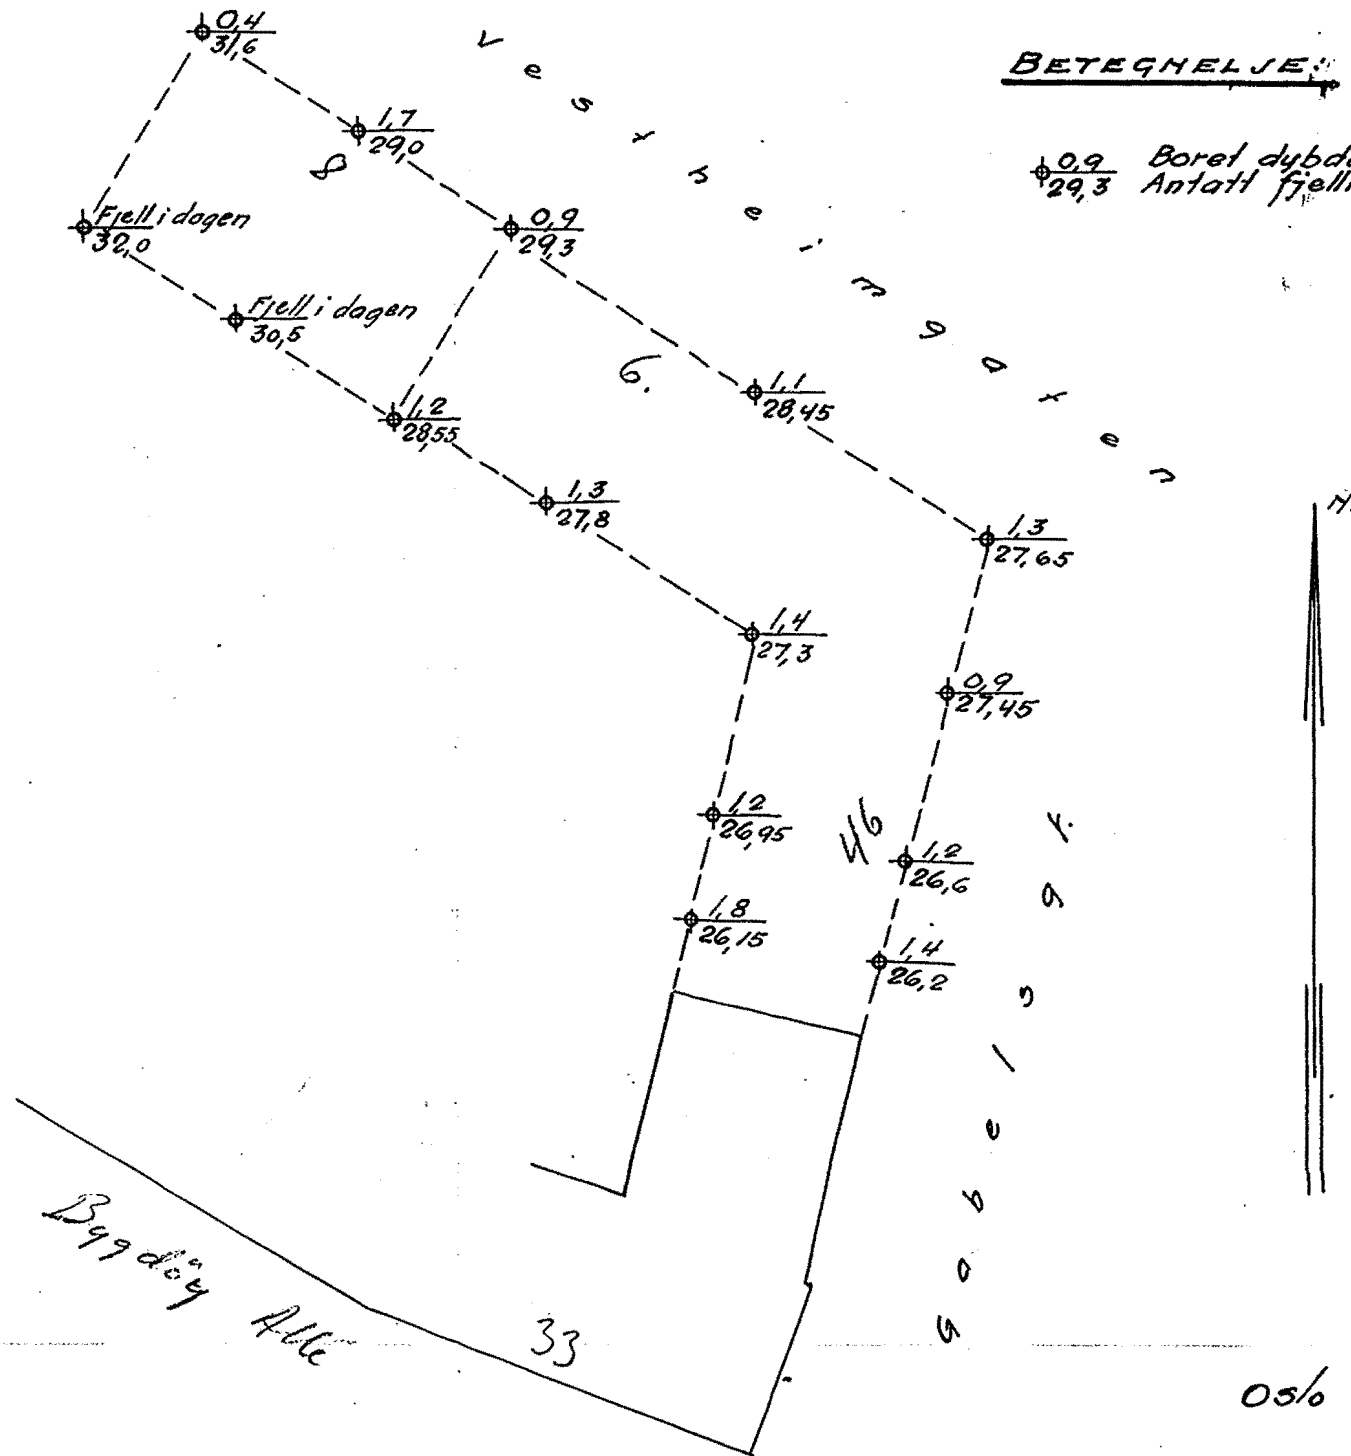

Oslo 8/10-36

*[Handwritten signature]*