


* NV: A1E

422

NV $\frac{A}{2}$ II

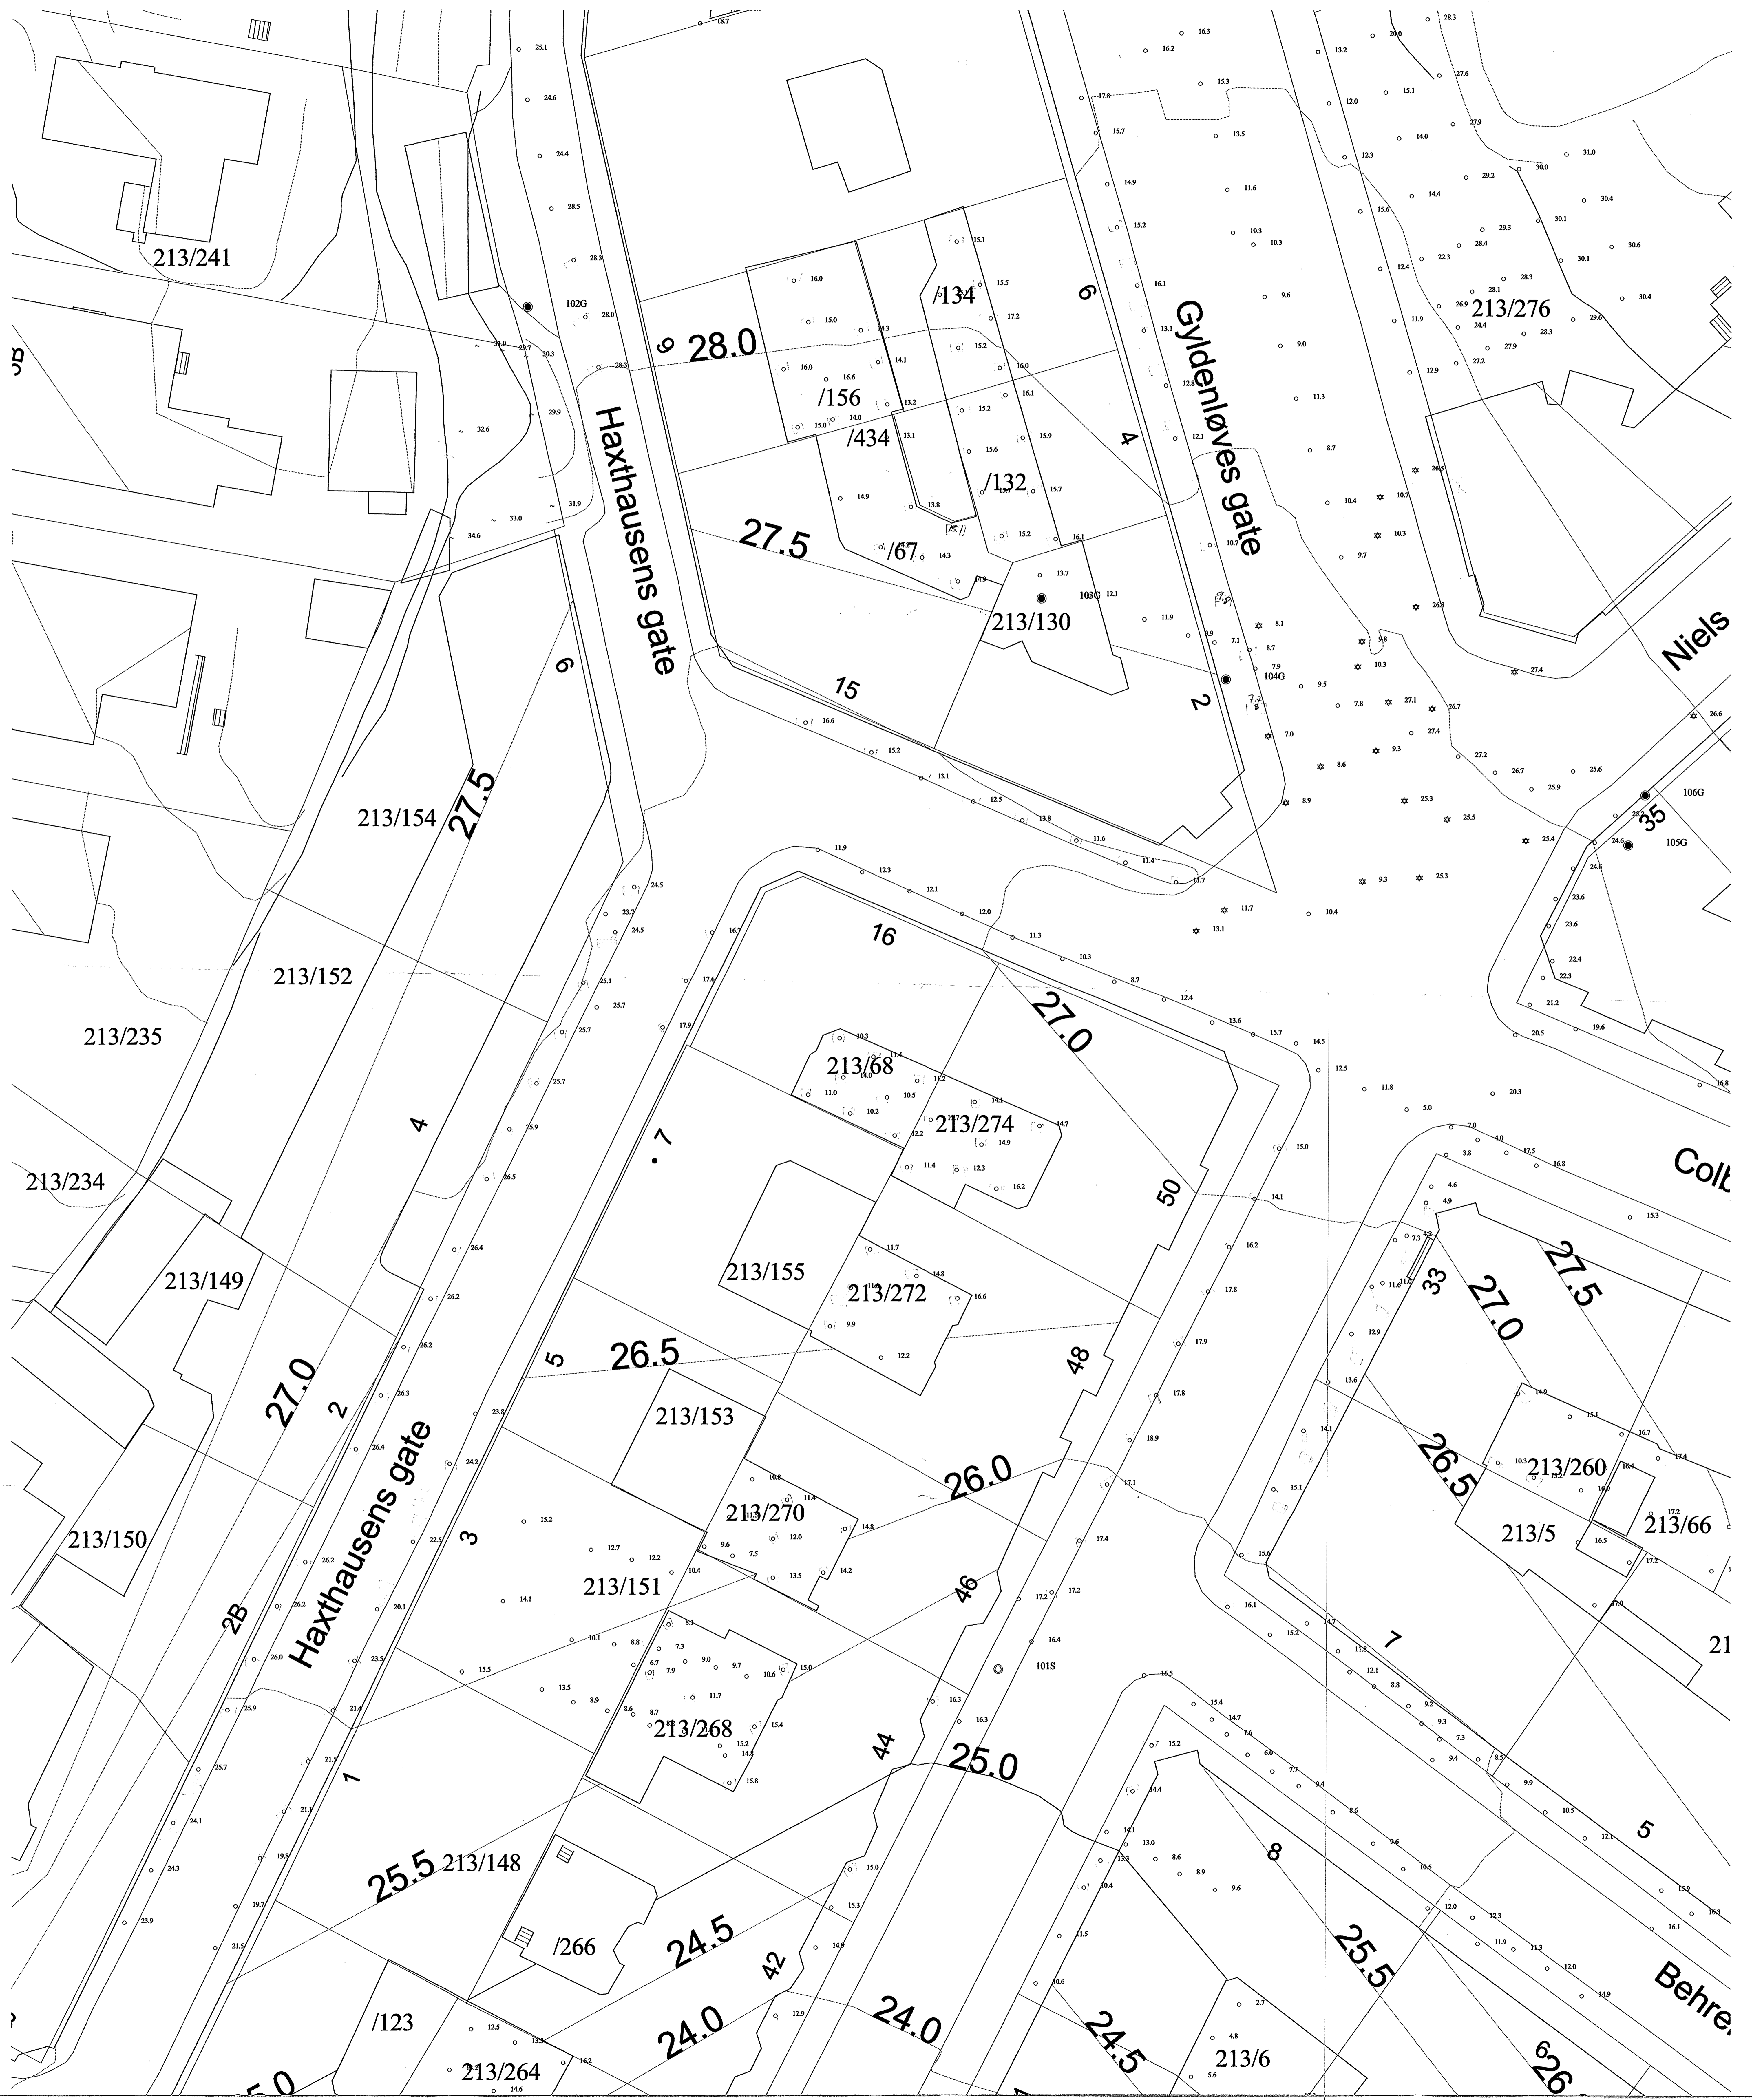

213/241

28.0

213/276

Haxthausens gate

Gydenløves gate

Niels

213/130

213/154

213/152

213/235

213/234

213/149

213/68

213/274

Colt

213/150

213/155

213/272

27.5

27.0

26.5

26.0

26.5

Haxthausens gate

213/153

213/270

213/260

213/5

213/66

2B

213/151

213/268

25.5 213/148

24.5

24.0

24.5

25.5

Behre

/123

213/264

24.0

42

24.0

24.5

213/6

26

Grundboringskart M. 1:200

- Betegnelser:
- Terrænkoter, 1^o abridiat
 - 15.2 Fjeldets kotehøide.
 - - - - - Supponerte fjeldkoter, 1^o abridiat.
 - - - - - med mindre sikre data
 - └ Stræk og fold.

