


209N

NOL7

Profil A-A

M=1:200

NOTEBY 2657
1954

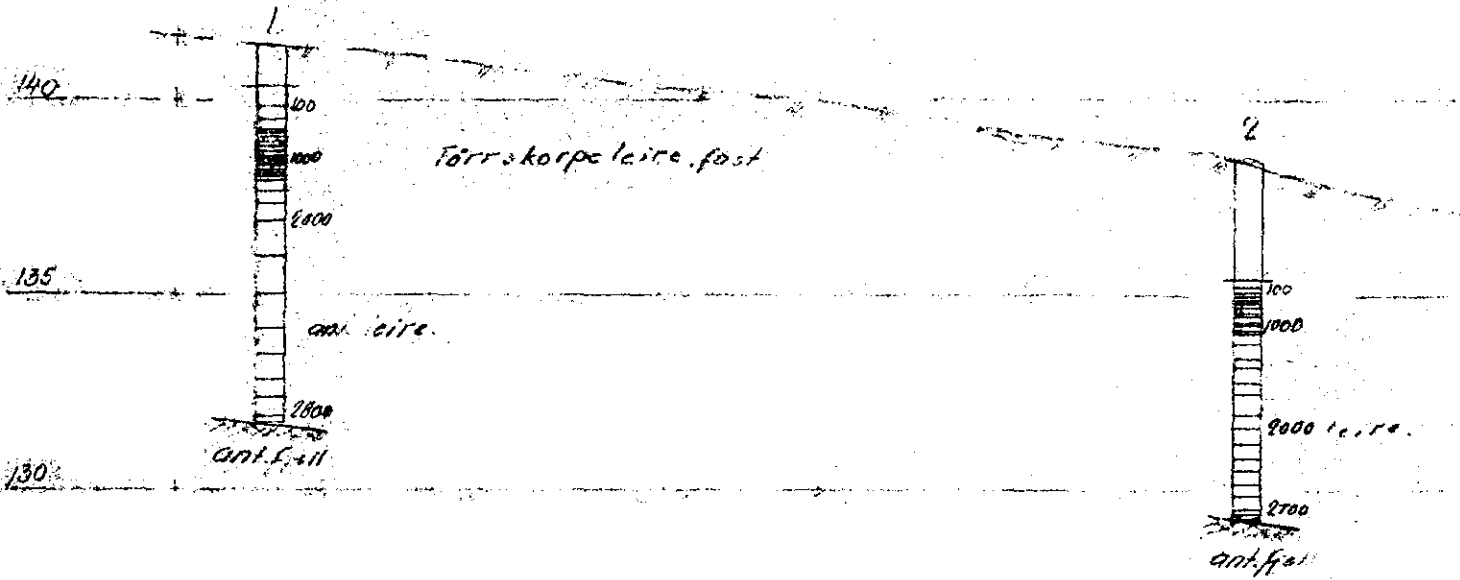

Profil B-B

M=1:200

209N

Pröveserie I

