

OVERSIKT

743 - 751A

(se Bilag)

Ankertorget ~ Festningen


Kloak tunnel

(Dette er filler. Se Kopier i Arkivet: OVERSIKT
Noteby har laget transp. under oppdragsnr. 18367)


GRUNDBORINGER
 FOR
 KRISTIANIA VAND OG KLOAKVESEN
 TORVGATEN 16-32.

M 1:250


447.15
 BL. 7
 Bl. 749

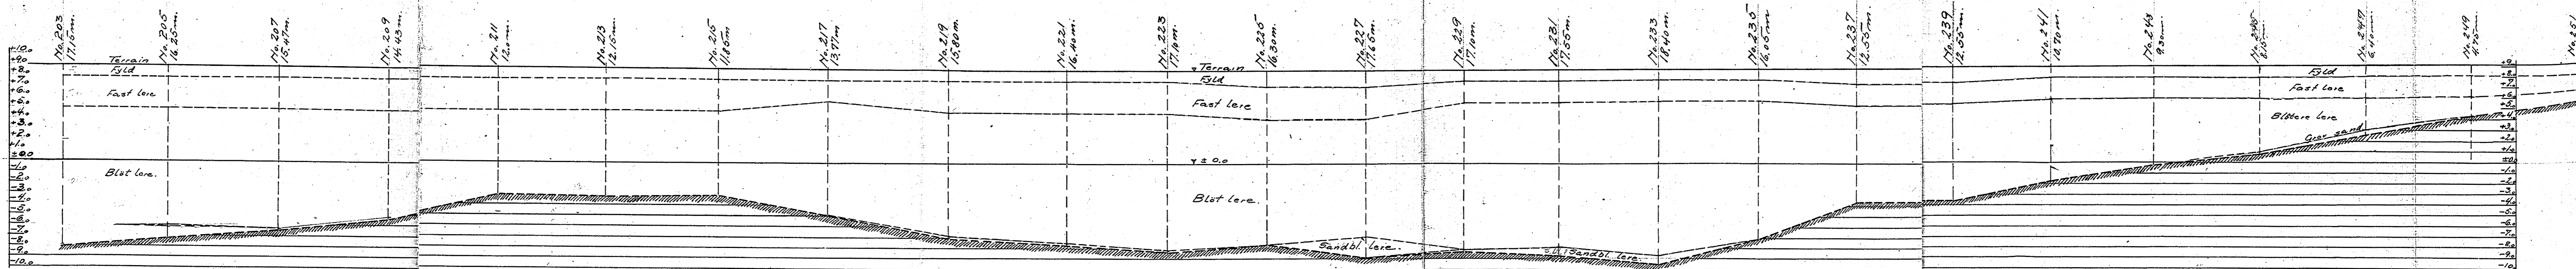

PROFIL EFTER BORHULLER 170203, 205--249, 251

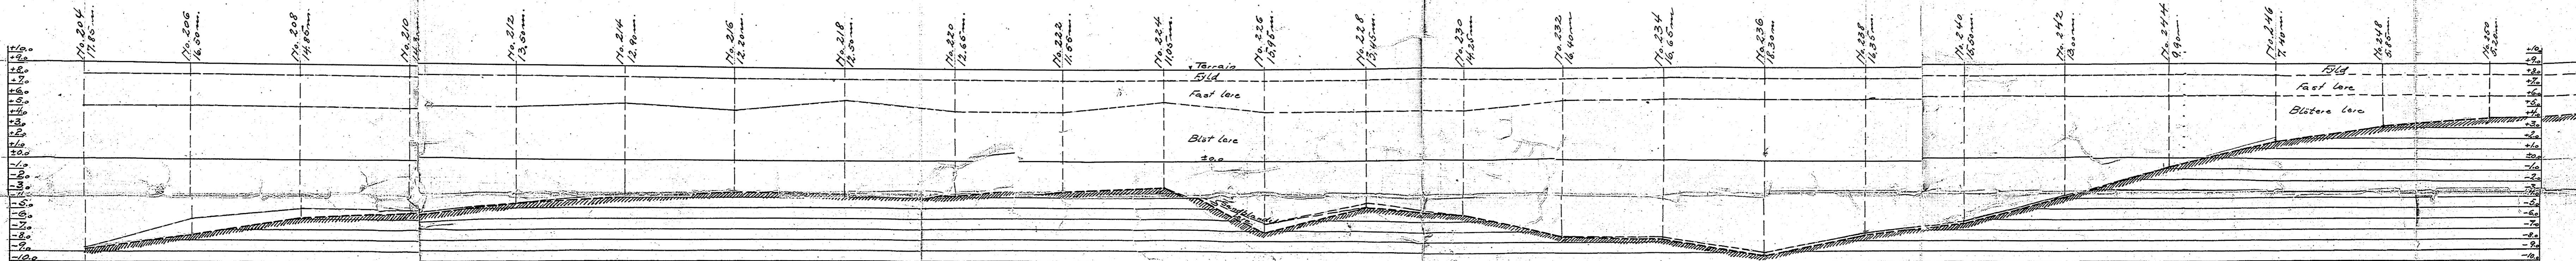

PROFIL EFTER BORHULLER 170204, 206--250, 252.

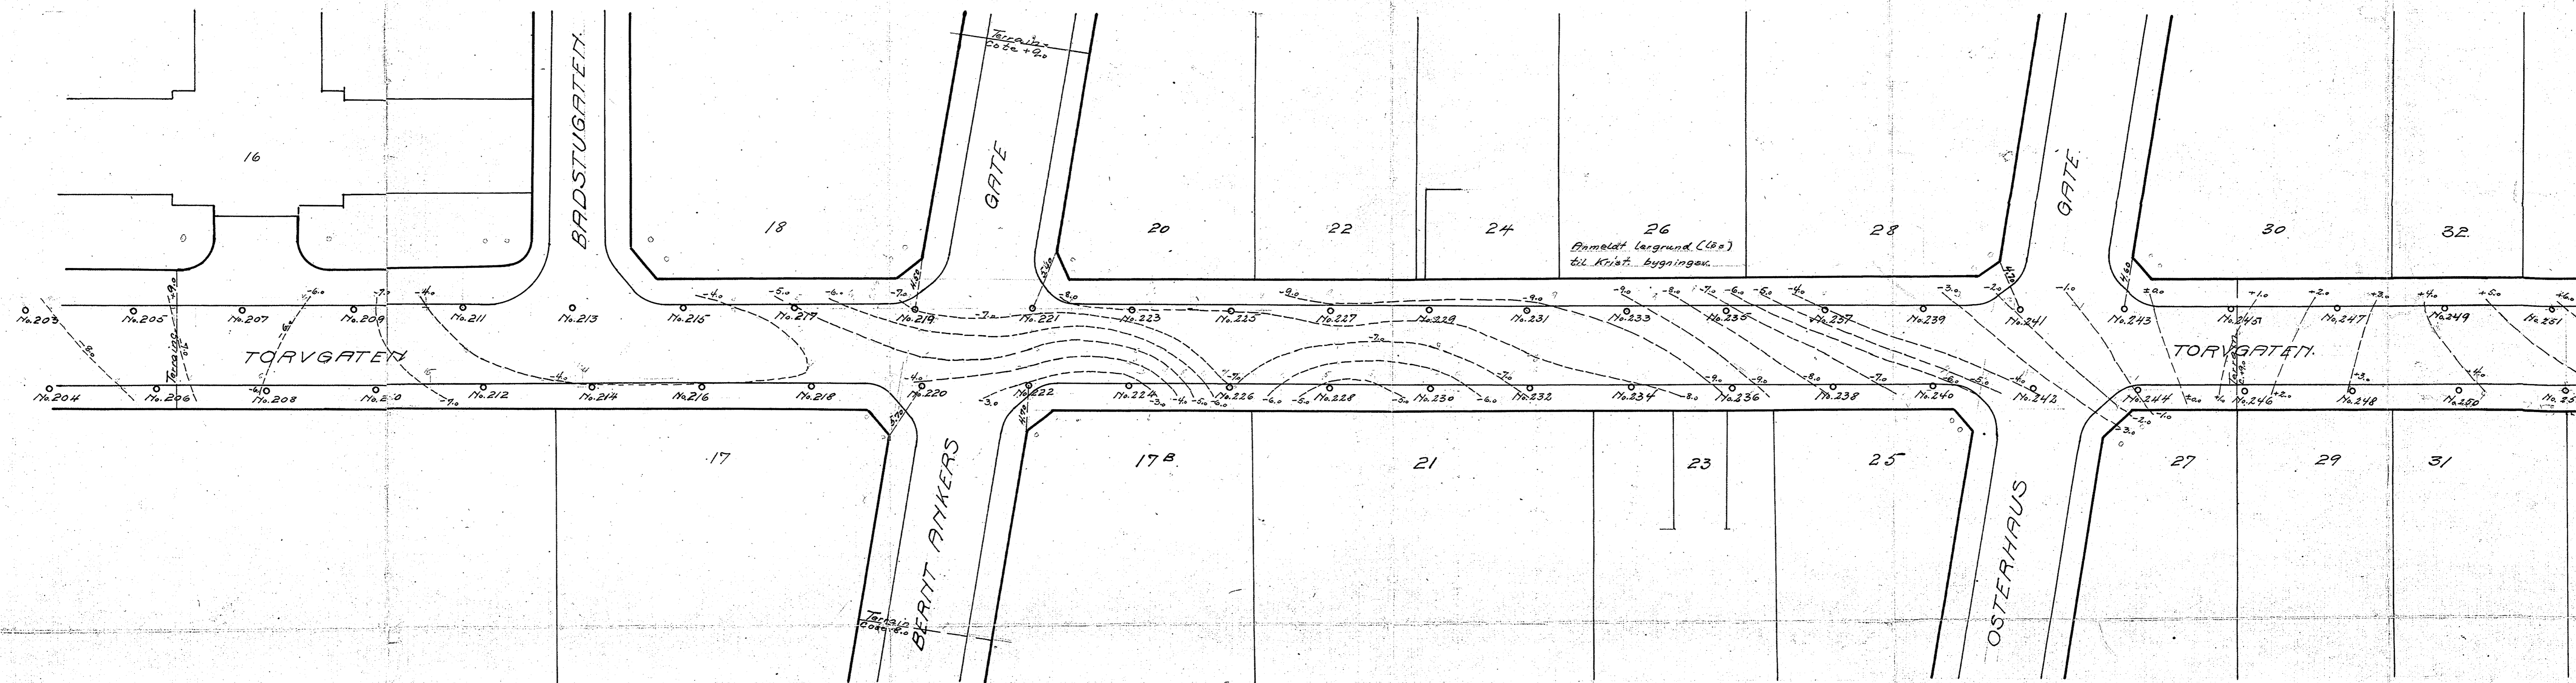

Kristiania i septbr. 1917.
 E. Aarhaug

17