
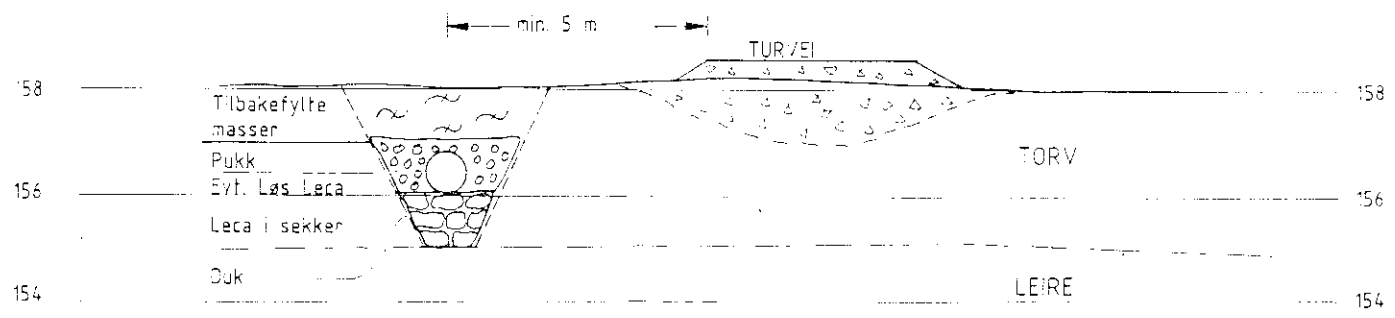


LENGDEPROFIL M 1 : 200

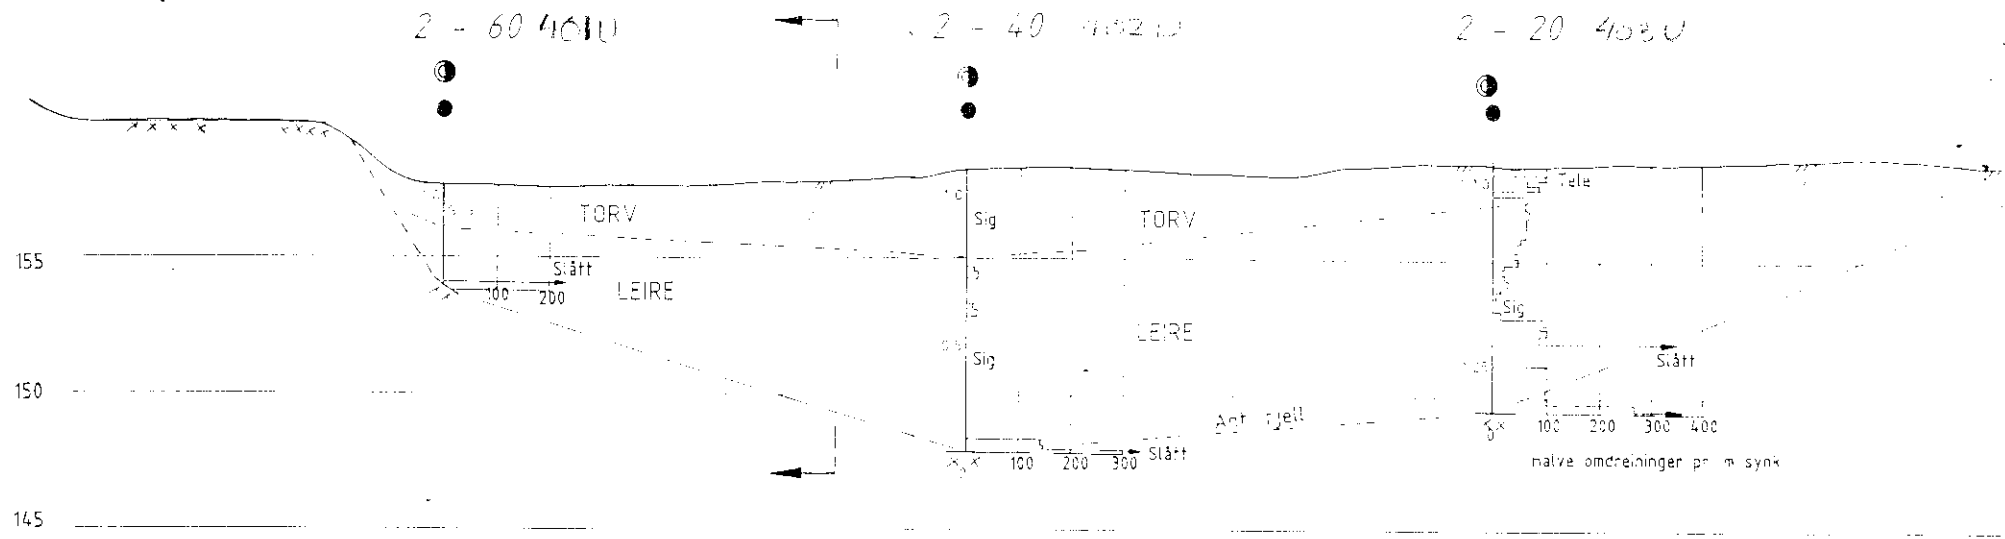

TVERRPROFIL M 1 : 100
PROFIL 2 - 45T