
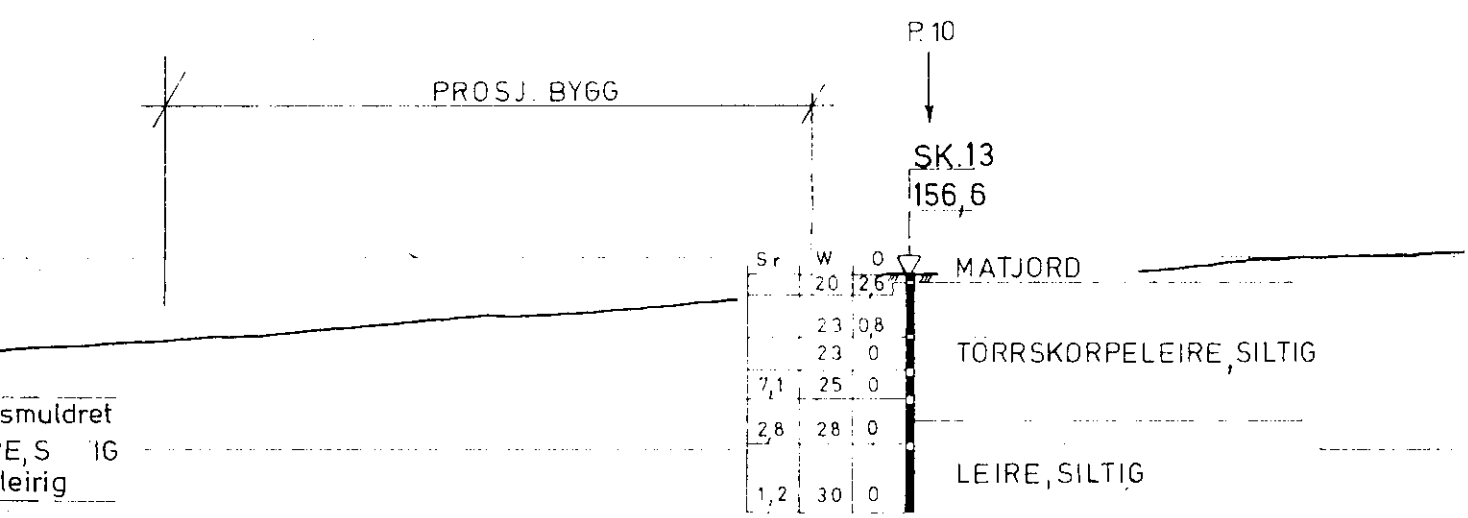


207N

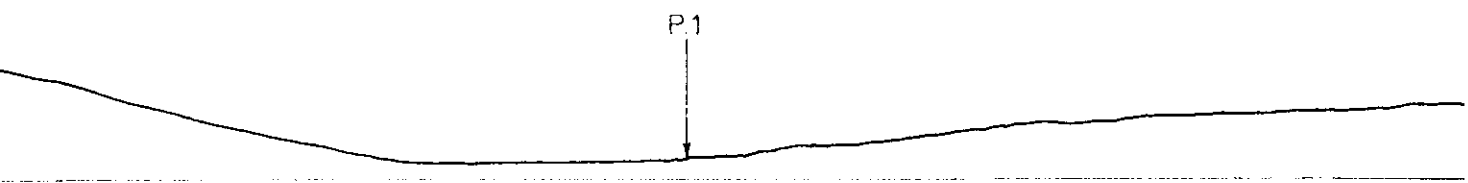

smuldret  
E, S 16  
leirig  
  
LEIRE SILTIG

NOTEBY 11407B2-103  
NO 27 II 1973