

\*NO: D3<sup>I·II</sup>

1266

Dalenens st 12-16  
Fjellst.

044,5m

036,7m

Bl. 1266


12-14

Bl.


DELENENGGATEN (10) og 16  
Grunnboringsskart.  
1/200.

D E L E N E N G G A T E N

F 7 E L L G A T E N

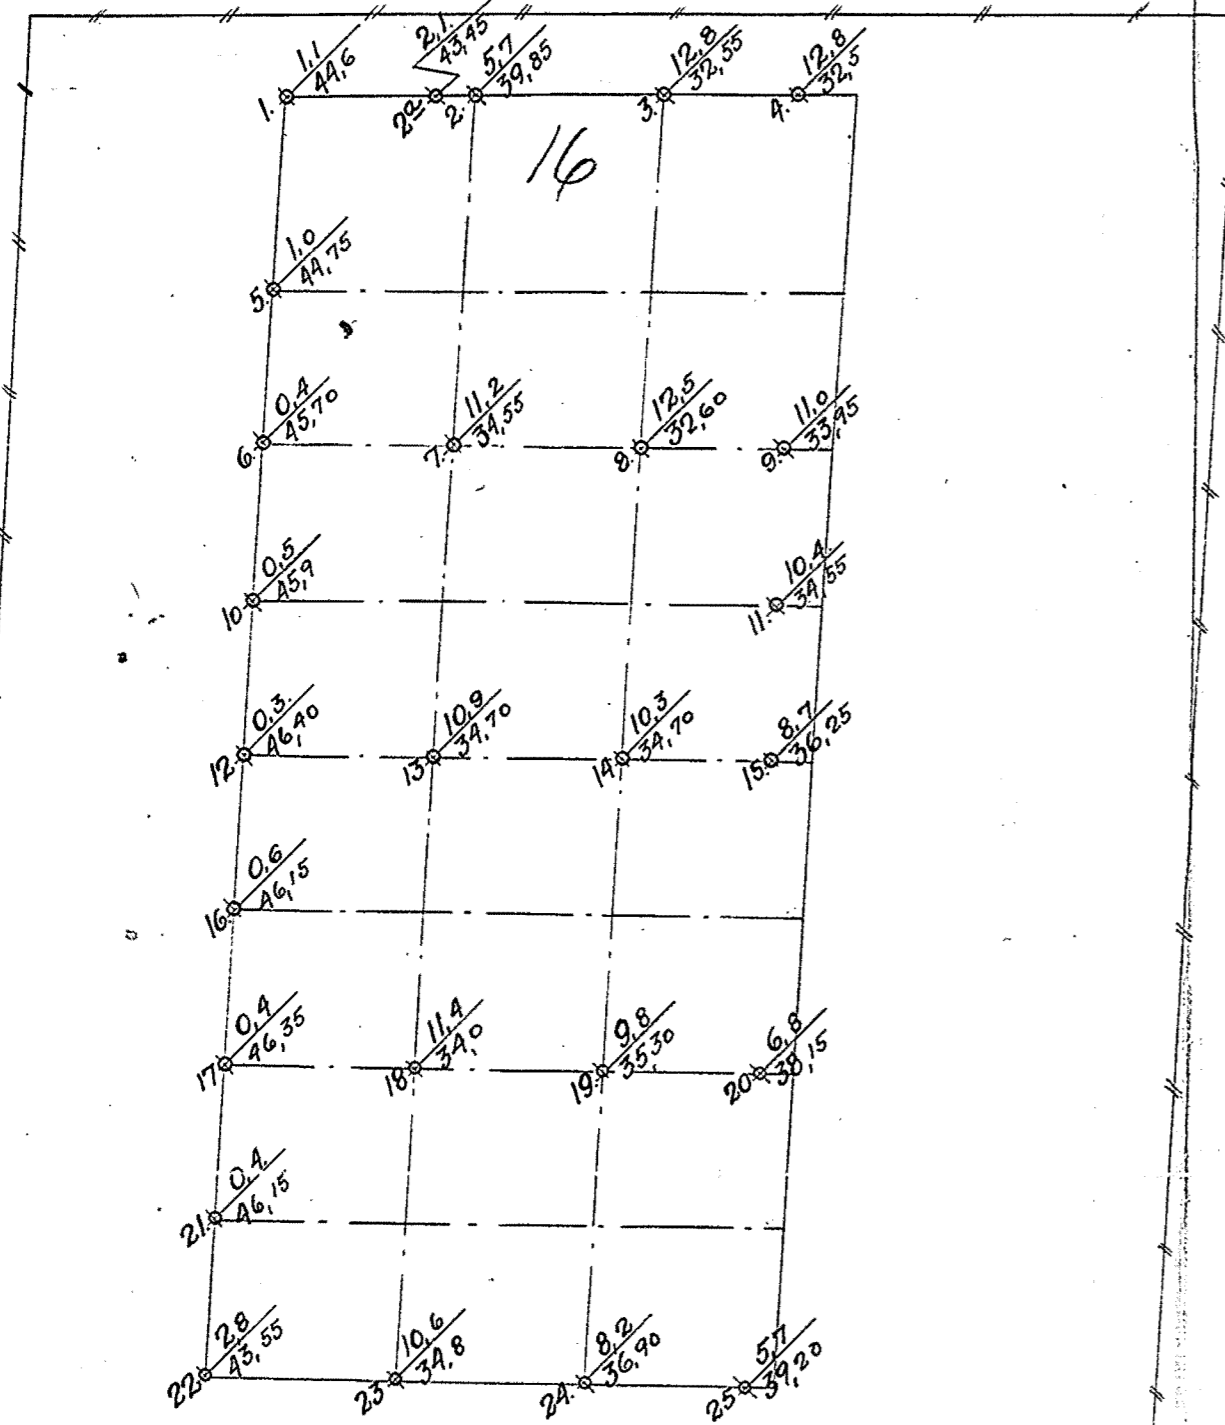

M I T T E N G A T E N

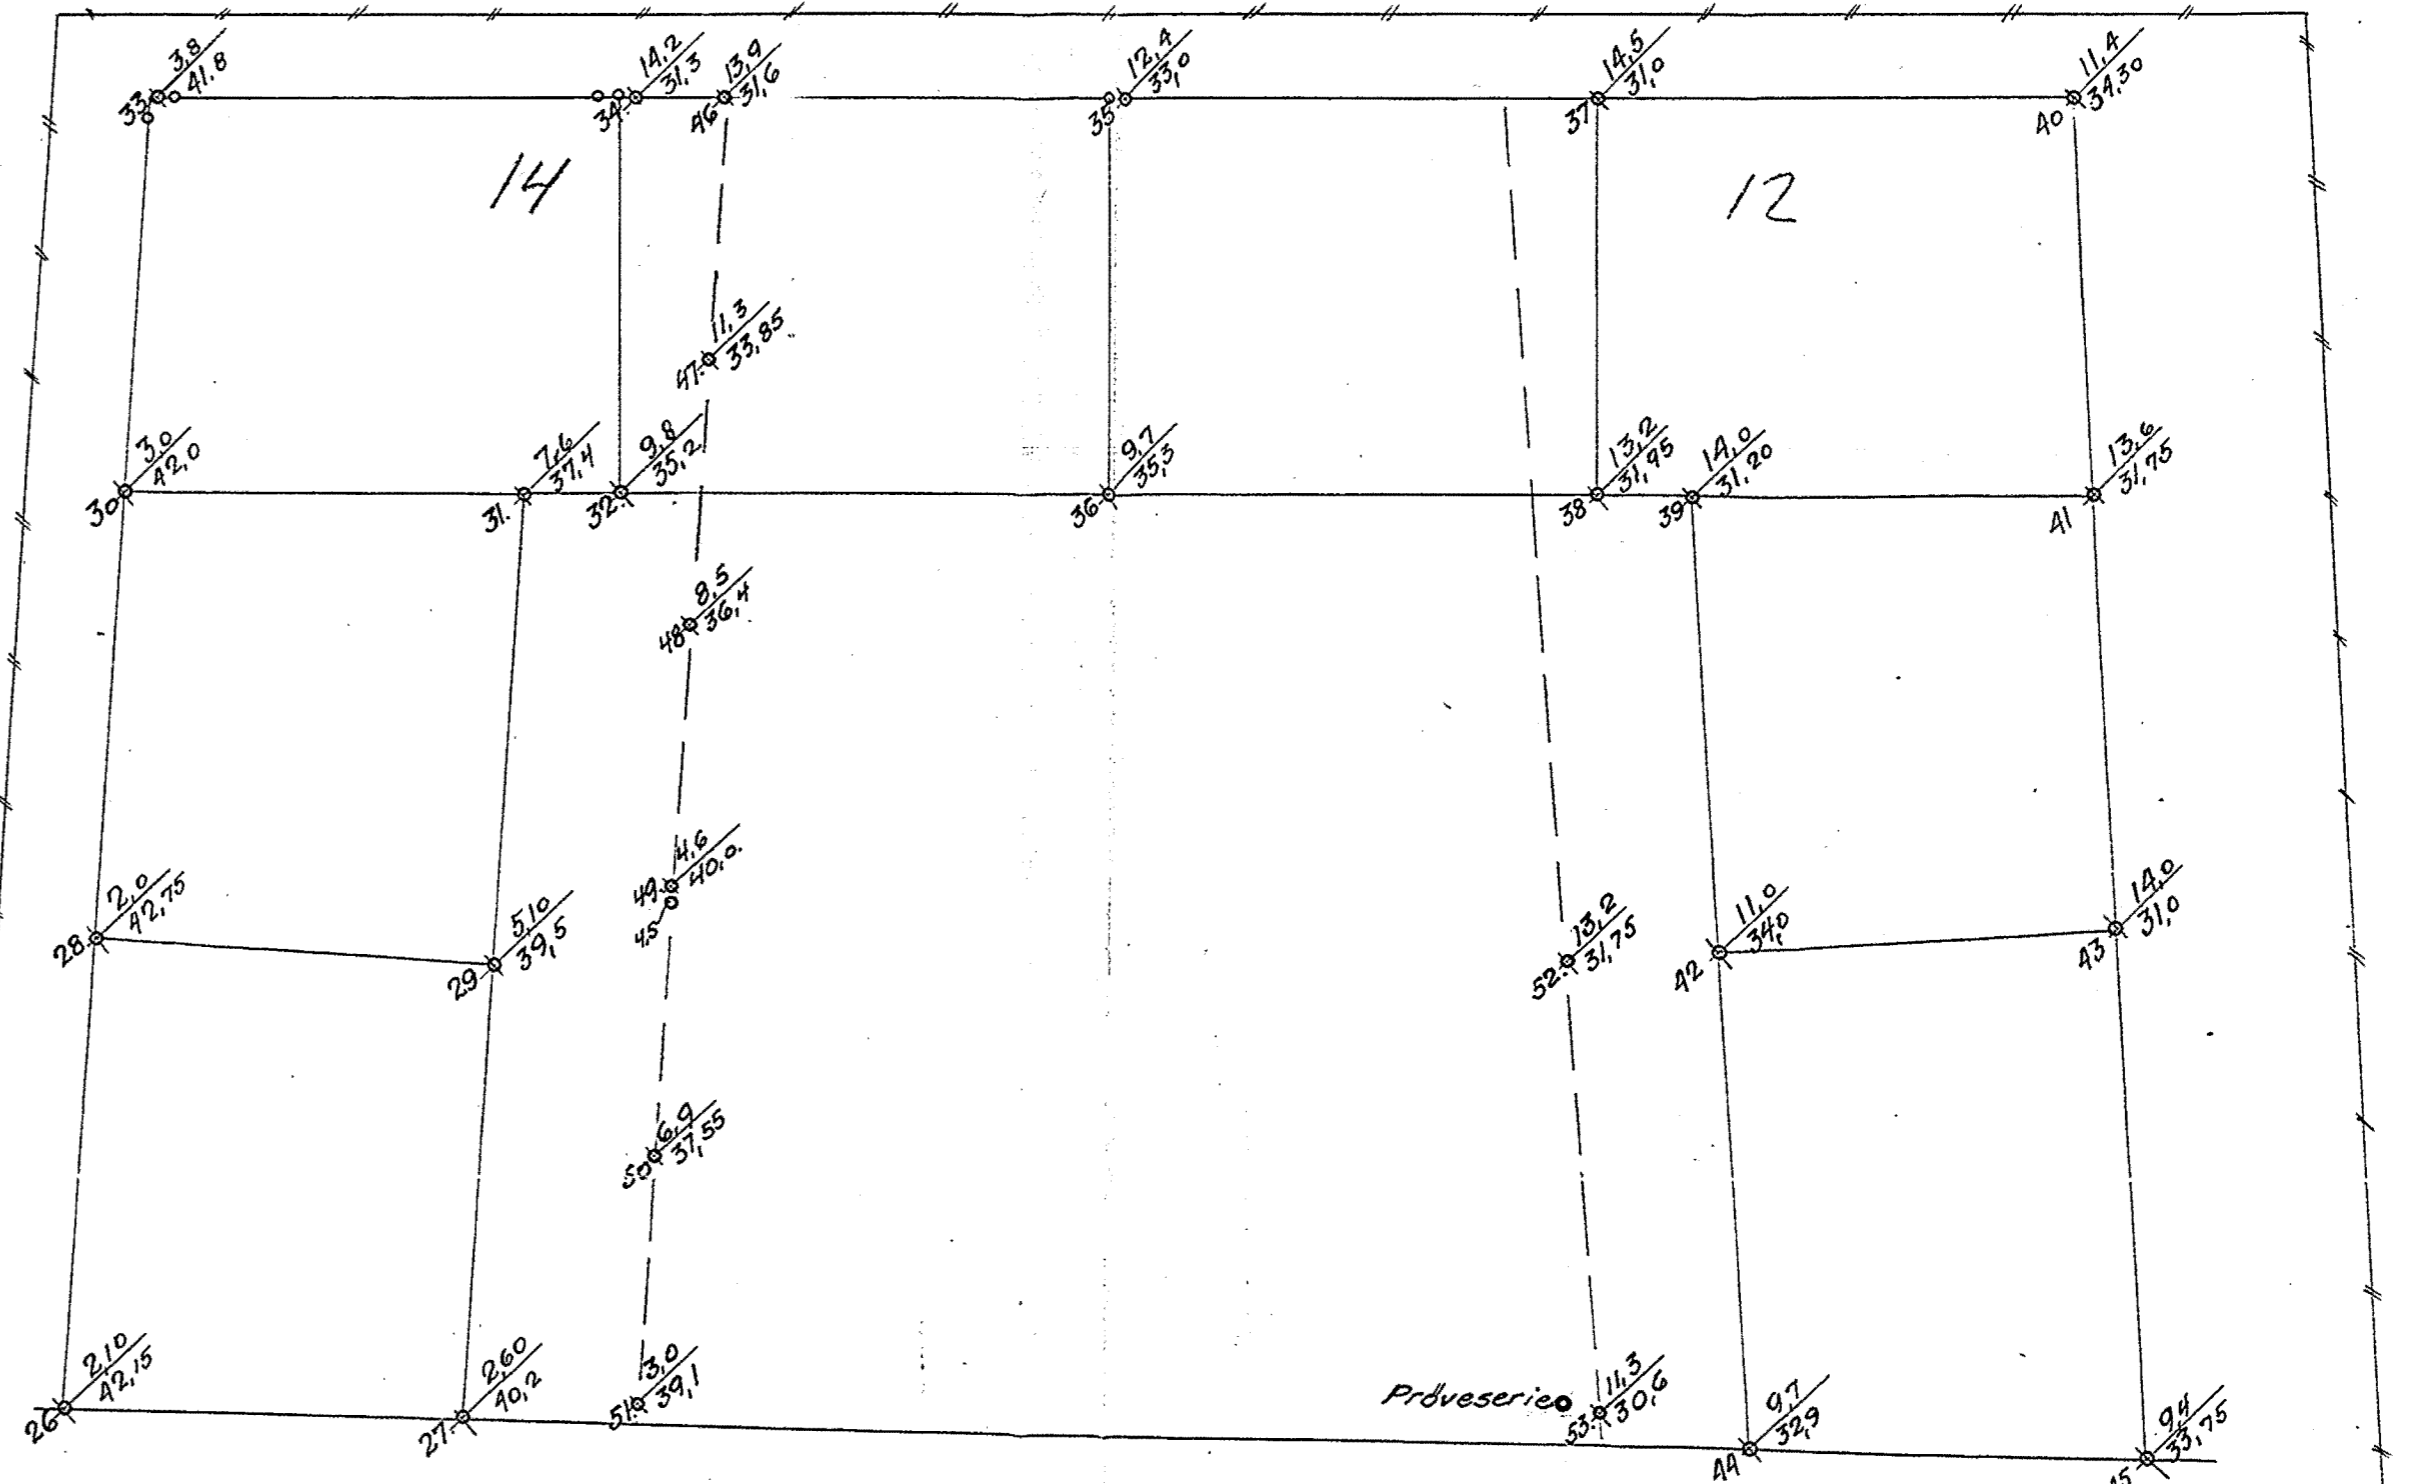

BETEGNELSER:

Punkt 27  $\frac{260}{40,2}$  Dybde til fjell  
Fjellets cotehøide

Hullene 46-53 er boret 19/4-37  
Prøveserien er optatt

Supleret 19/4-37

*[Signature]*


OSLO 16-3-33

*[Signature]*

Bl. 1266 (1937)

N0003-1



grønne tall fra Bl. 207 (1923)

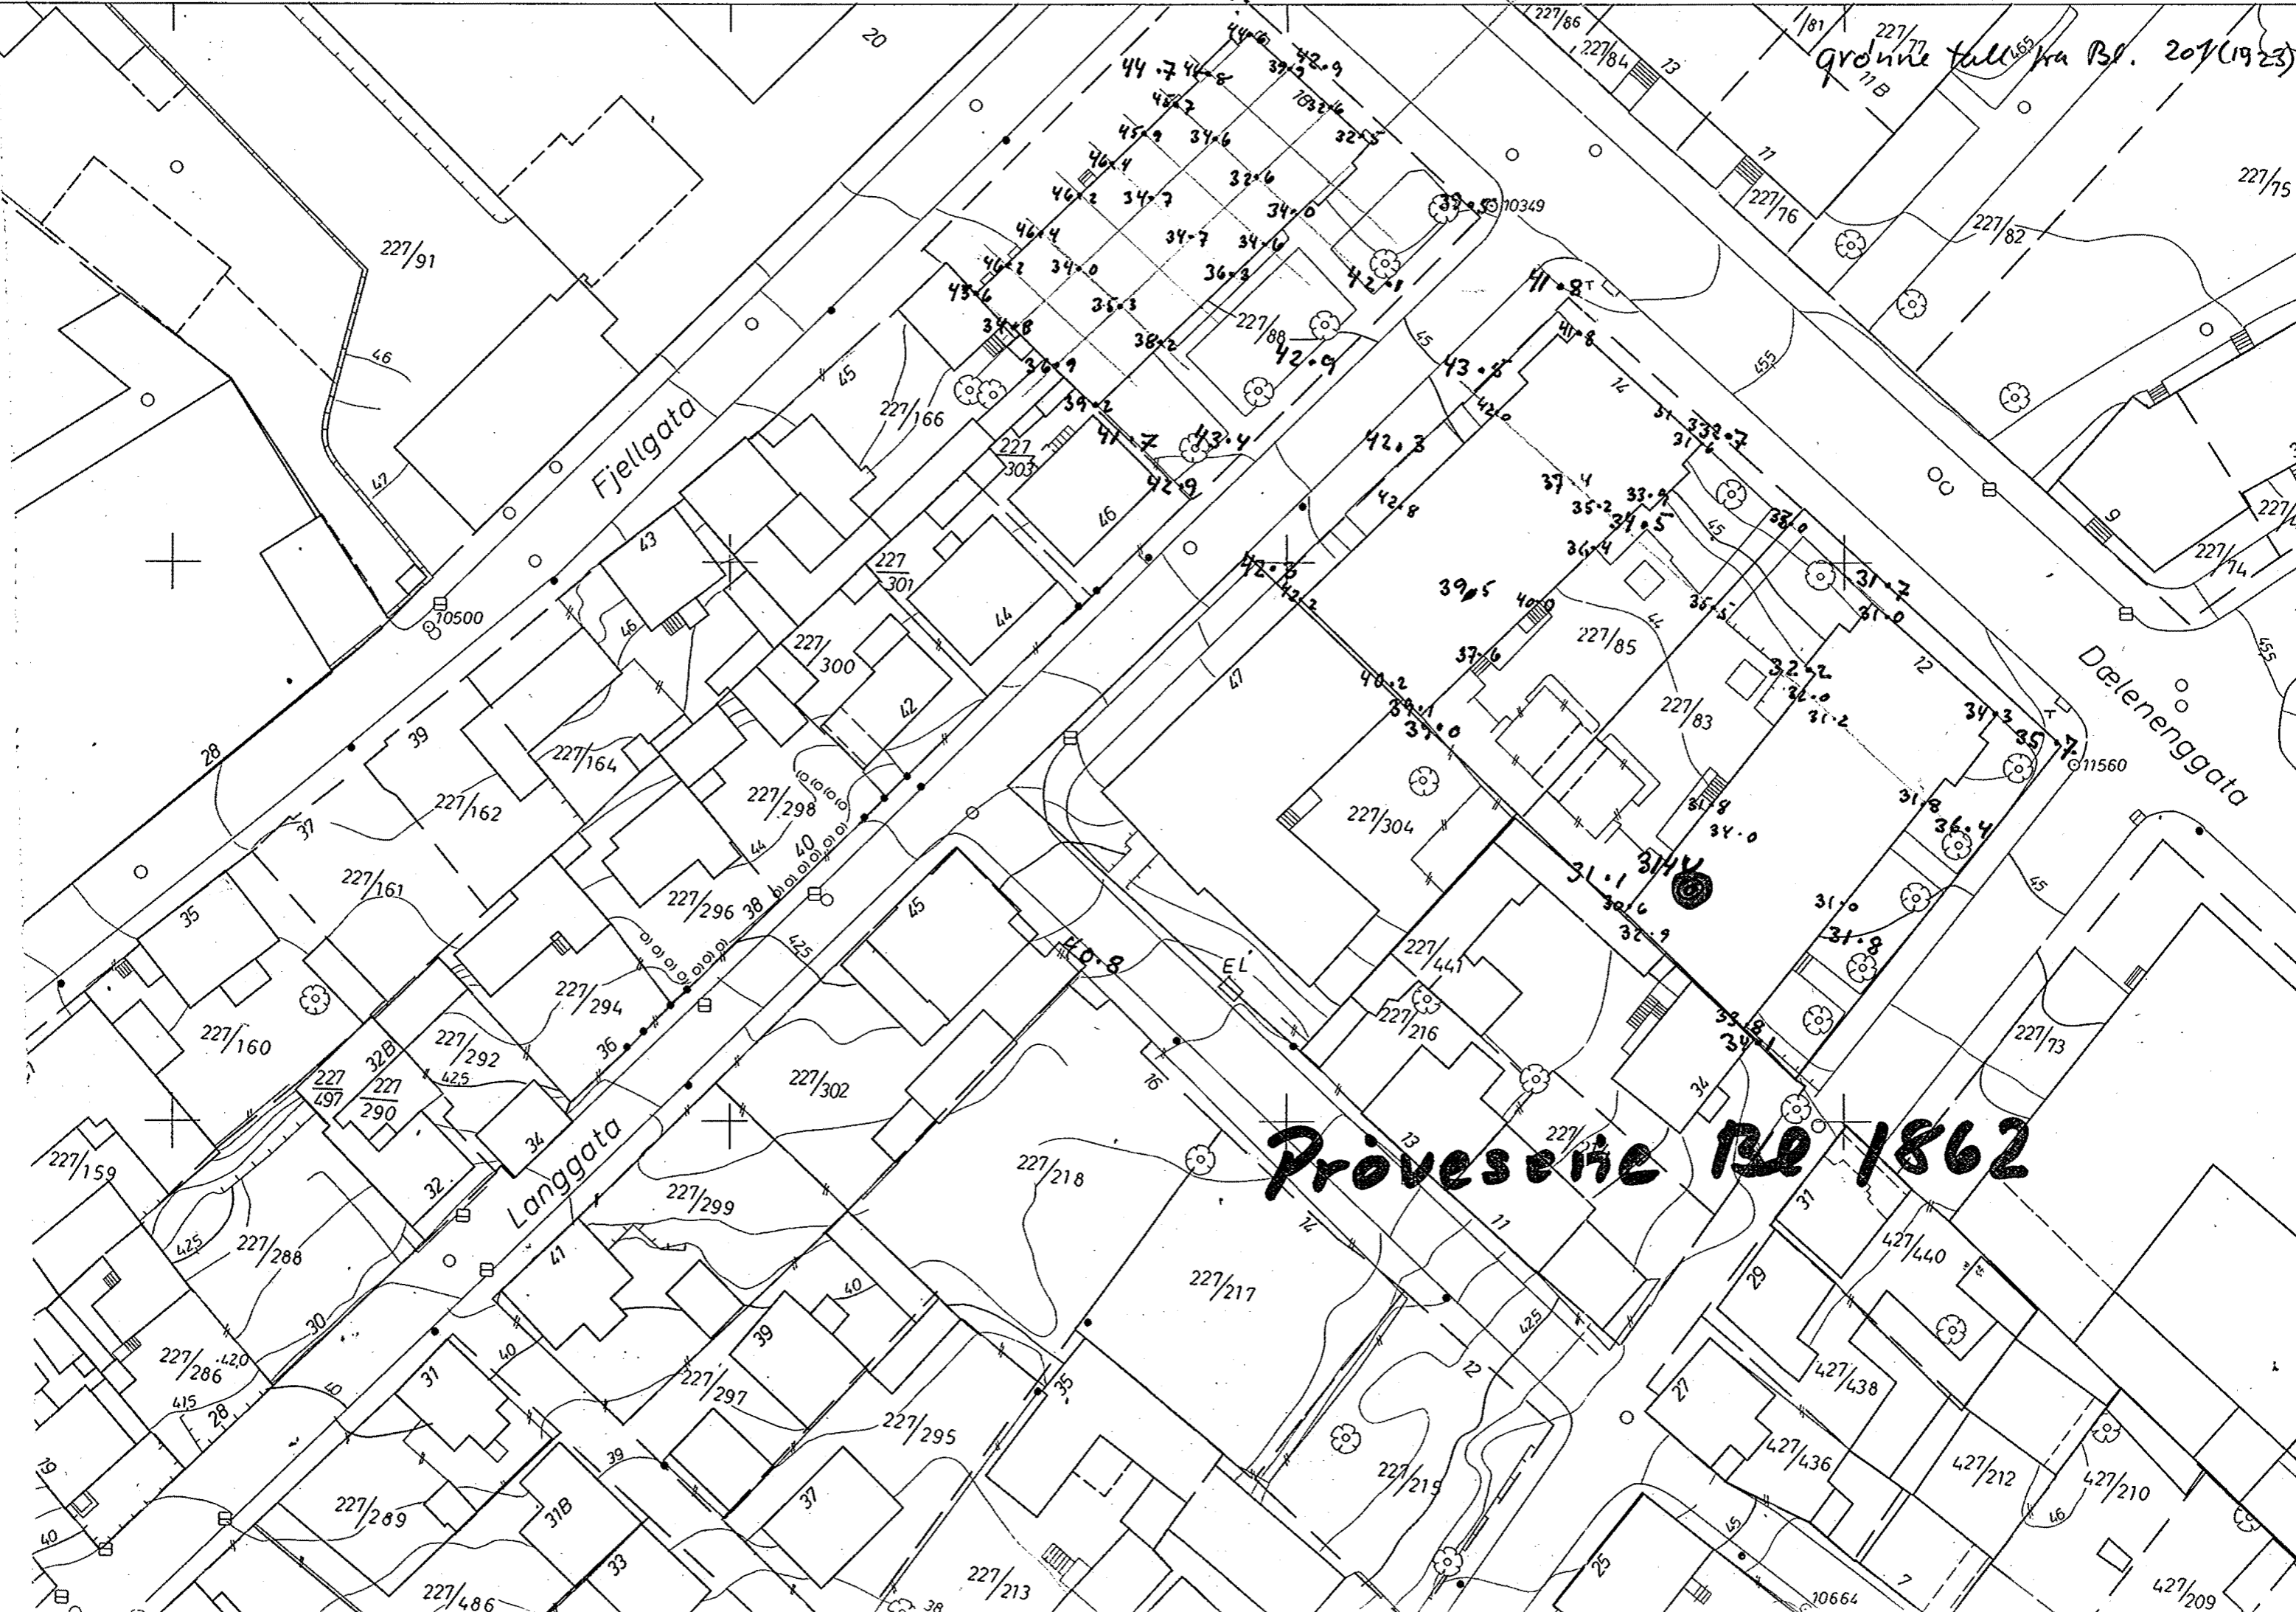

Prøveserie Bl 1862

DÆLEMENGGATEN 10<sup>B</sup> 0916  
Grunnboringsskart.  
1/200.

DÆLEMENGGATEN

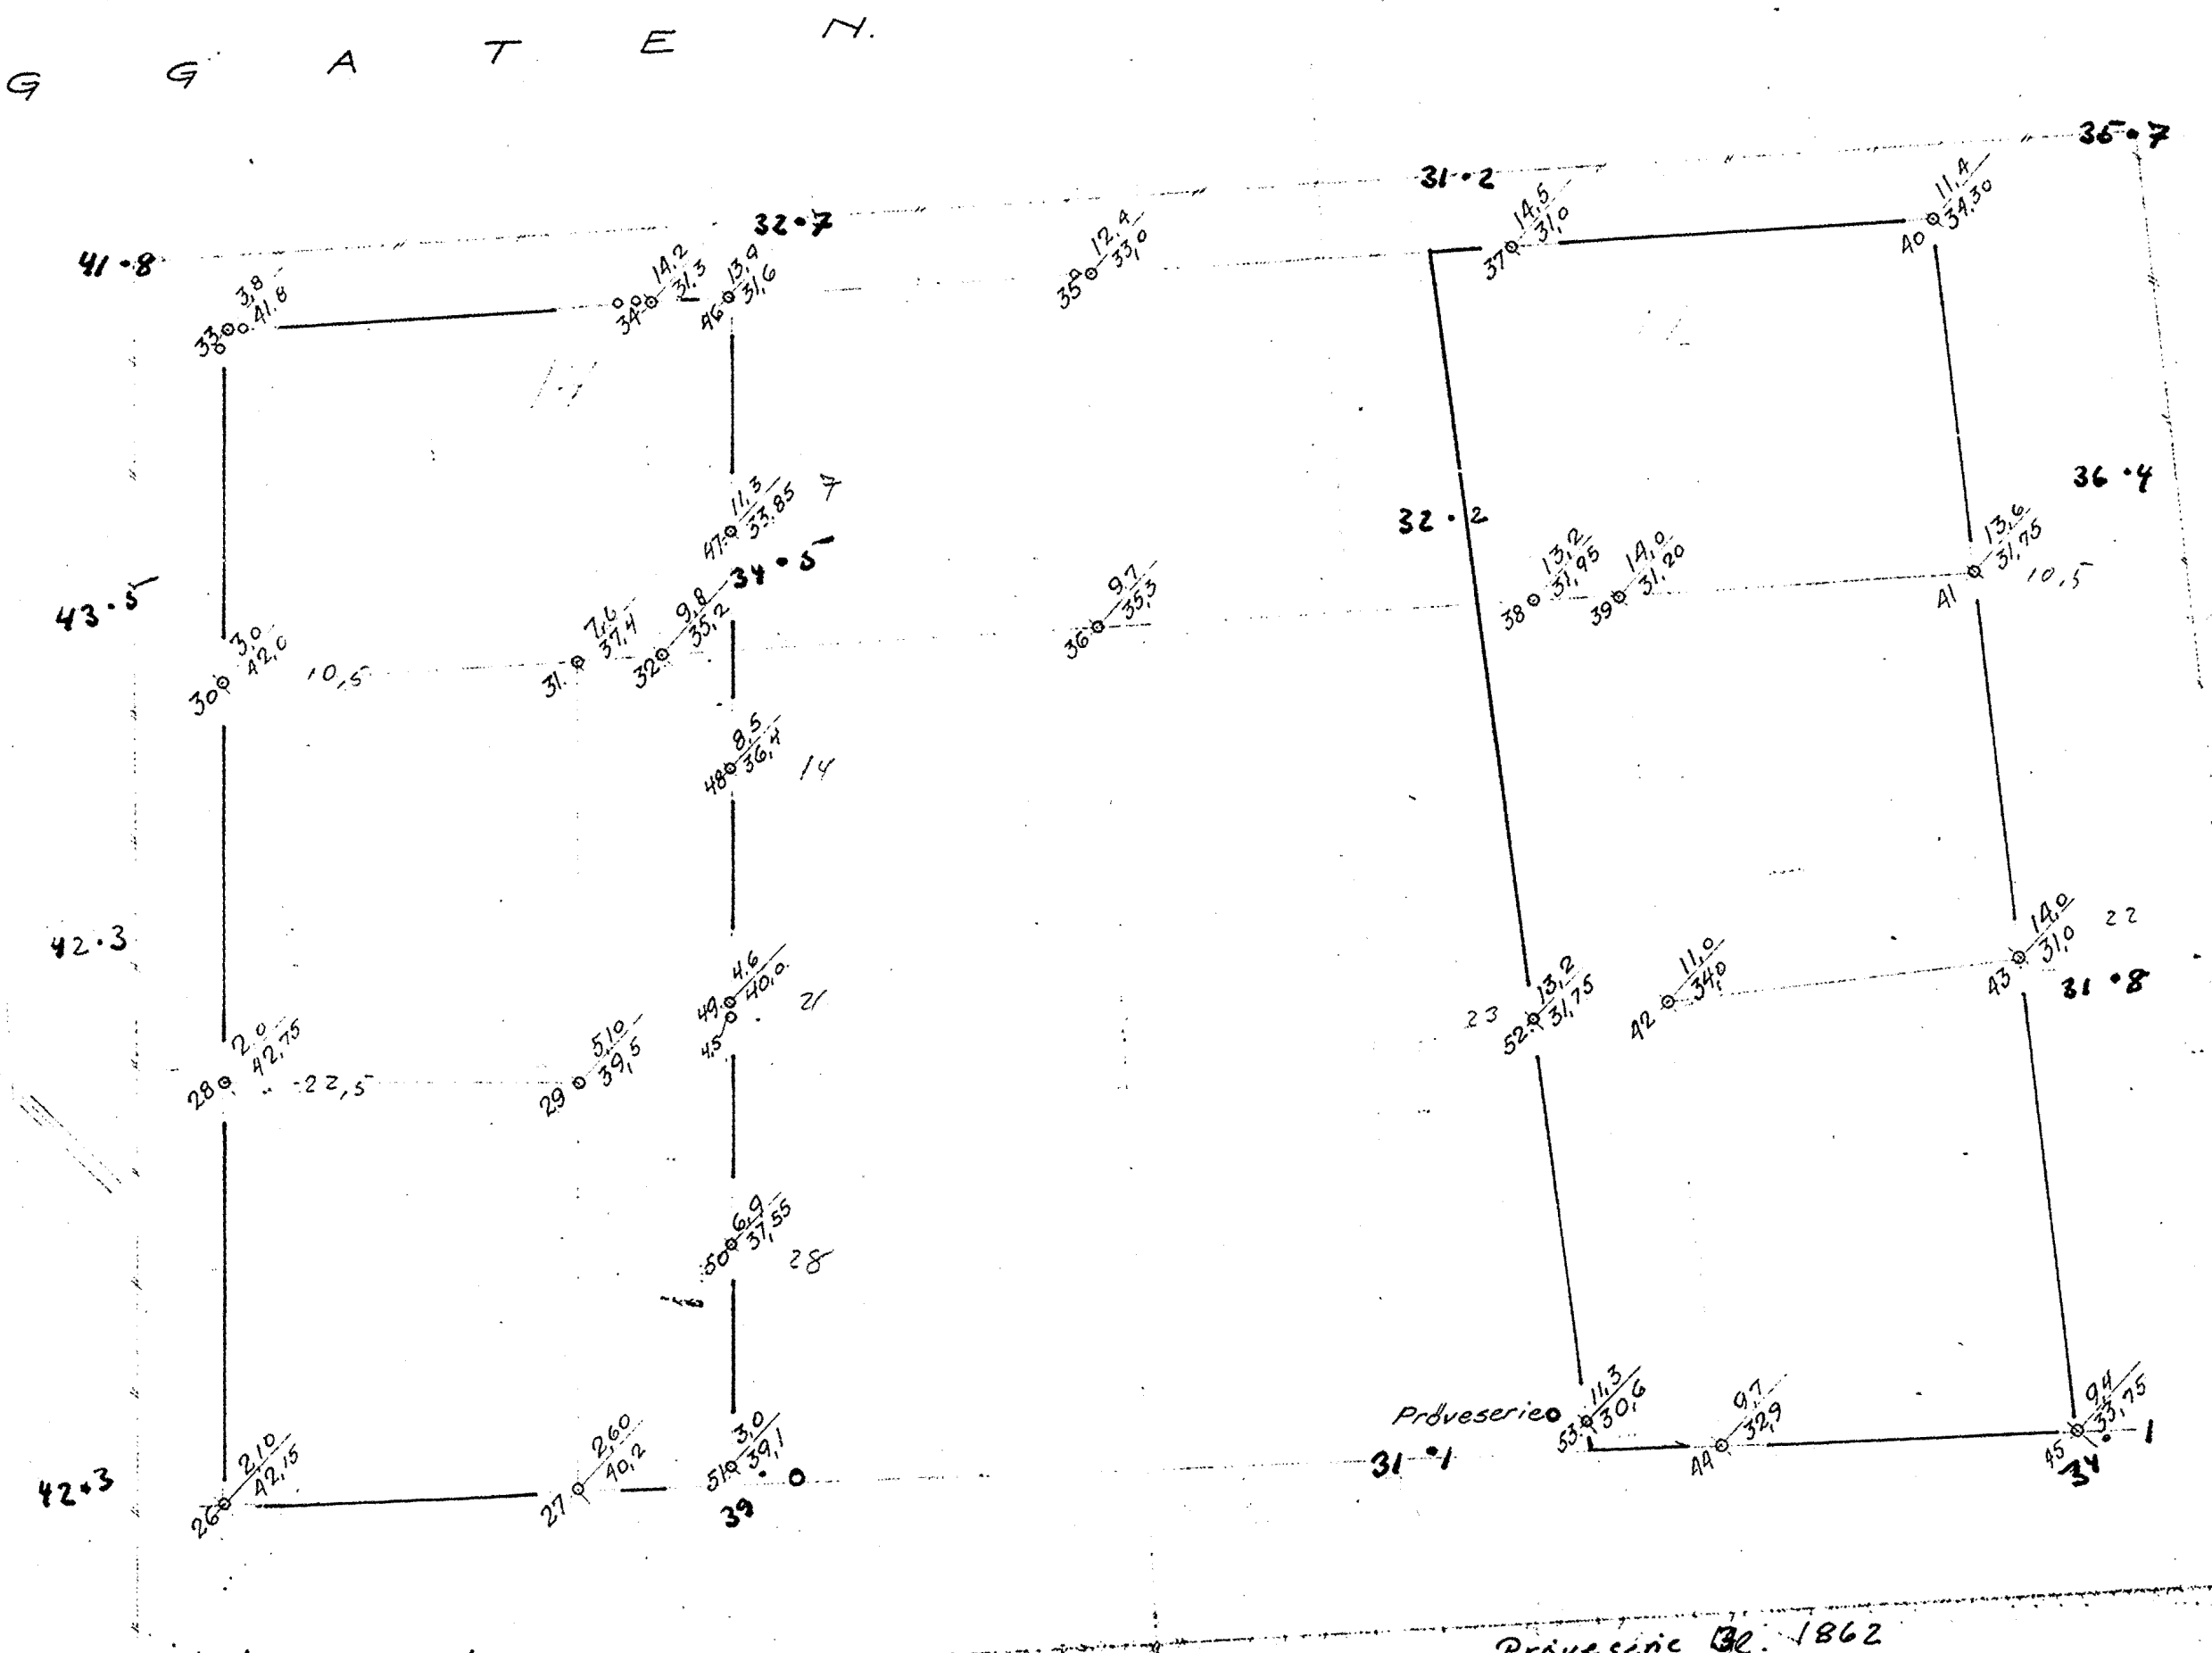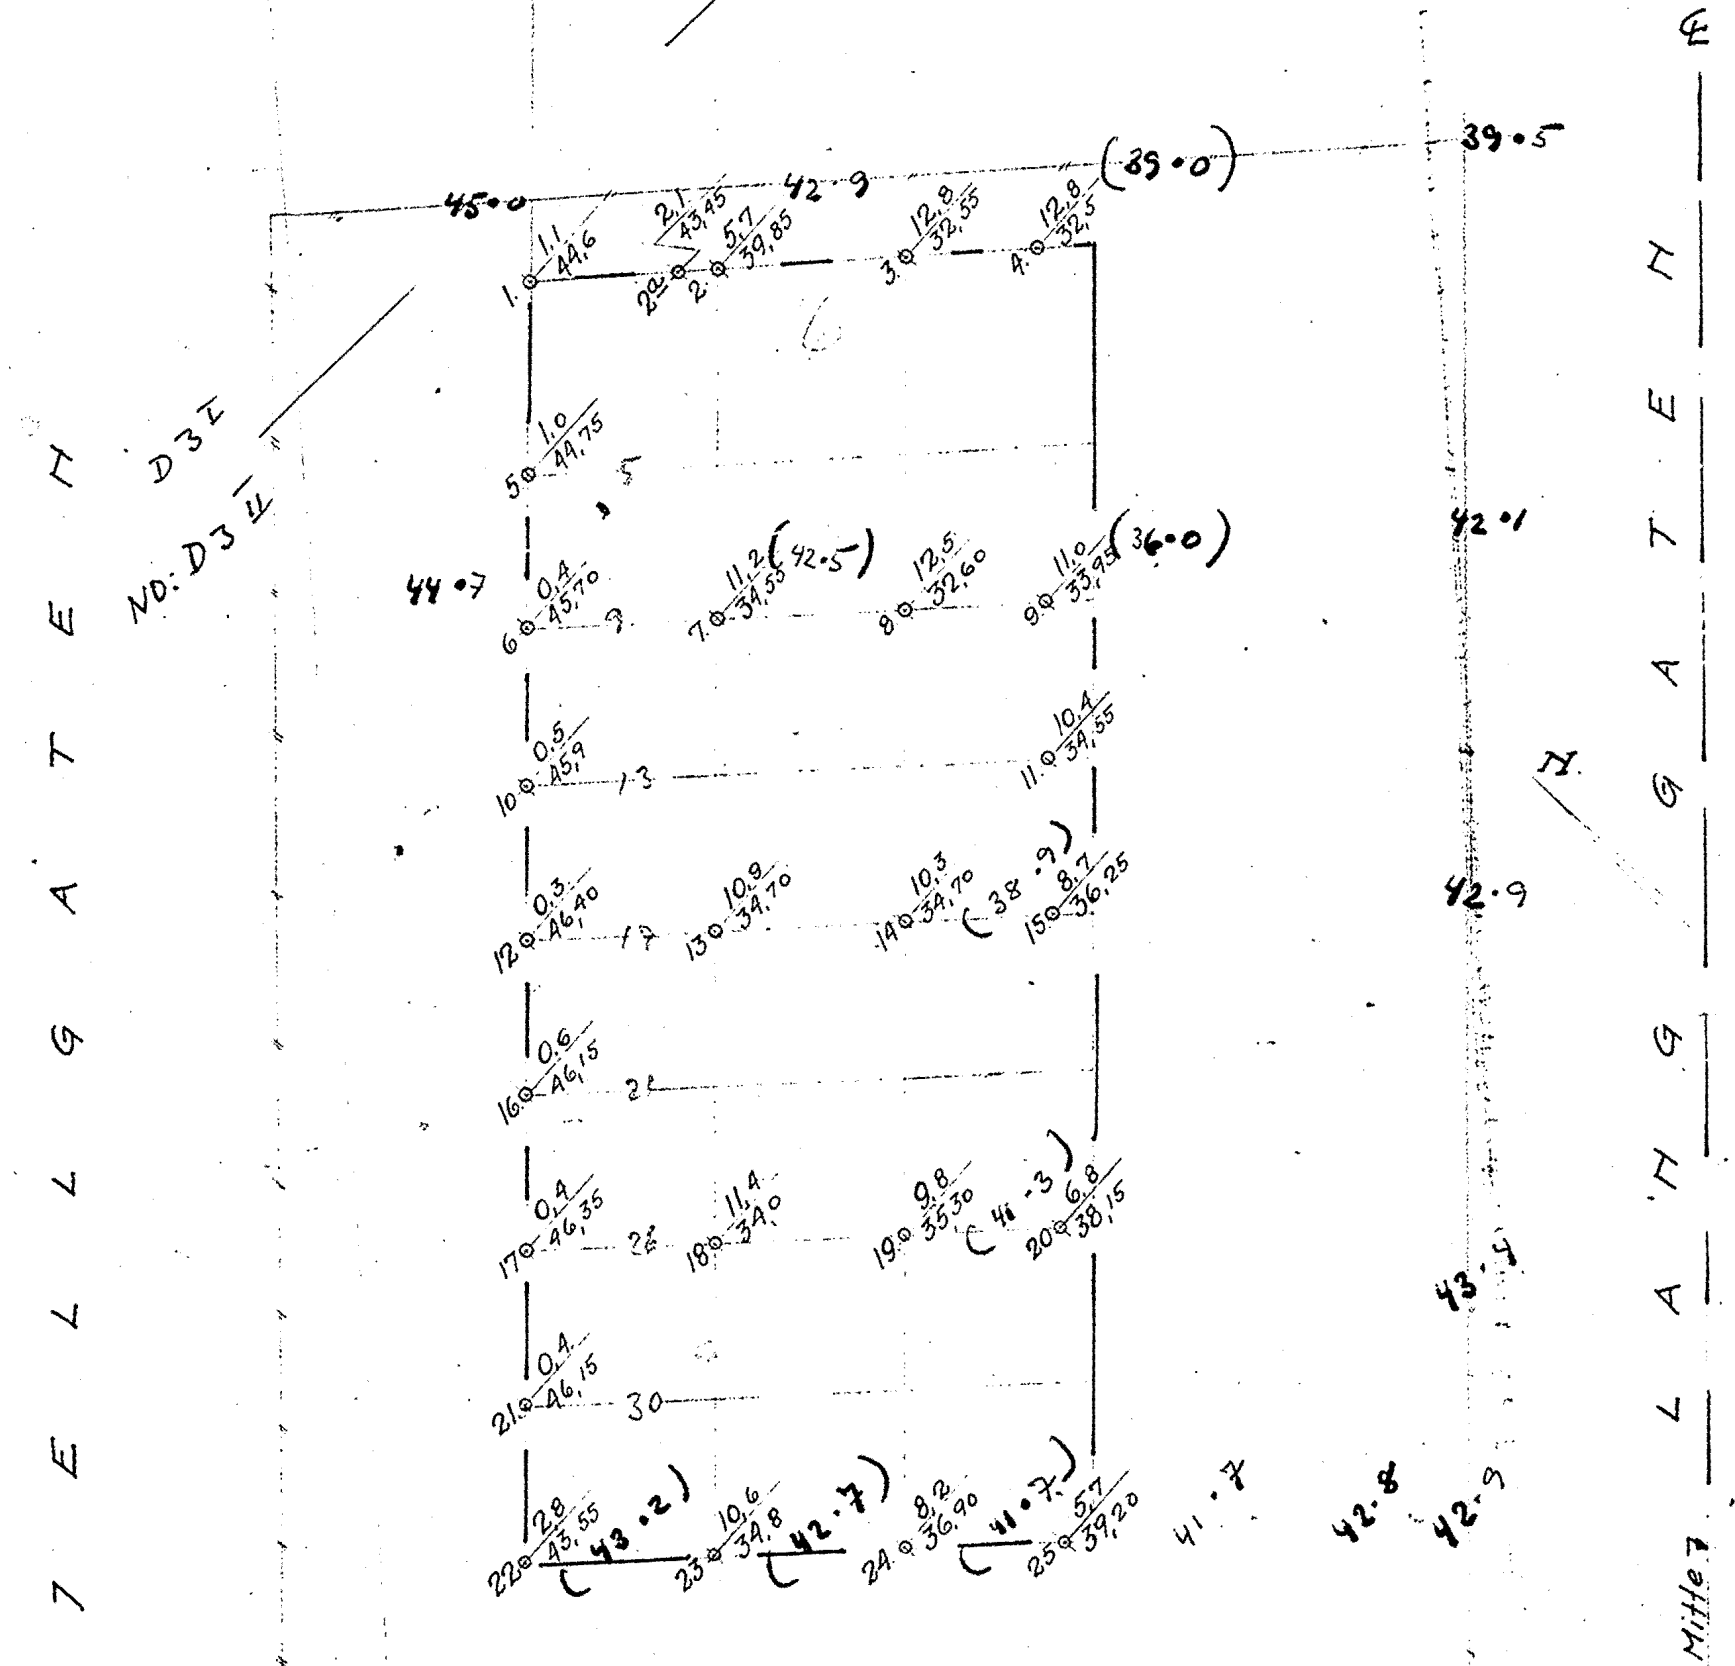

Plå tall fra Bl. 201 fra 1923 tall i ( ) utelatt August 86

Prøveserie 32. 1862

1937

BETEGNELSER:

Punkt 27  $\frac{260}{40,2}$  Dybde til fjell  
Fjellets cotehøide