


H A U K E L K I D

378

Storgaten 33 (NSB)


NO: C 1 III 

PRØVEHULL 1

JORDART	Dyp m.	pH
Alm. leire	0,30	8,2
Sandholdig leire	1,0	8,4
Fast leire	2,0	8,6

PRØVEHULL 2

JORDART	Dyp m.	pH
Fast leire	0,30	8,0
— — —	1,0	8,2
— — —	2,0	8,4
Alm. leire	3,0	8,6
— — —	4,0	8,6
— — —	5,0	8,4
— — —	6,0	8,6
— — —	7,0	8,4
— — —	8,0	8,2

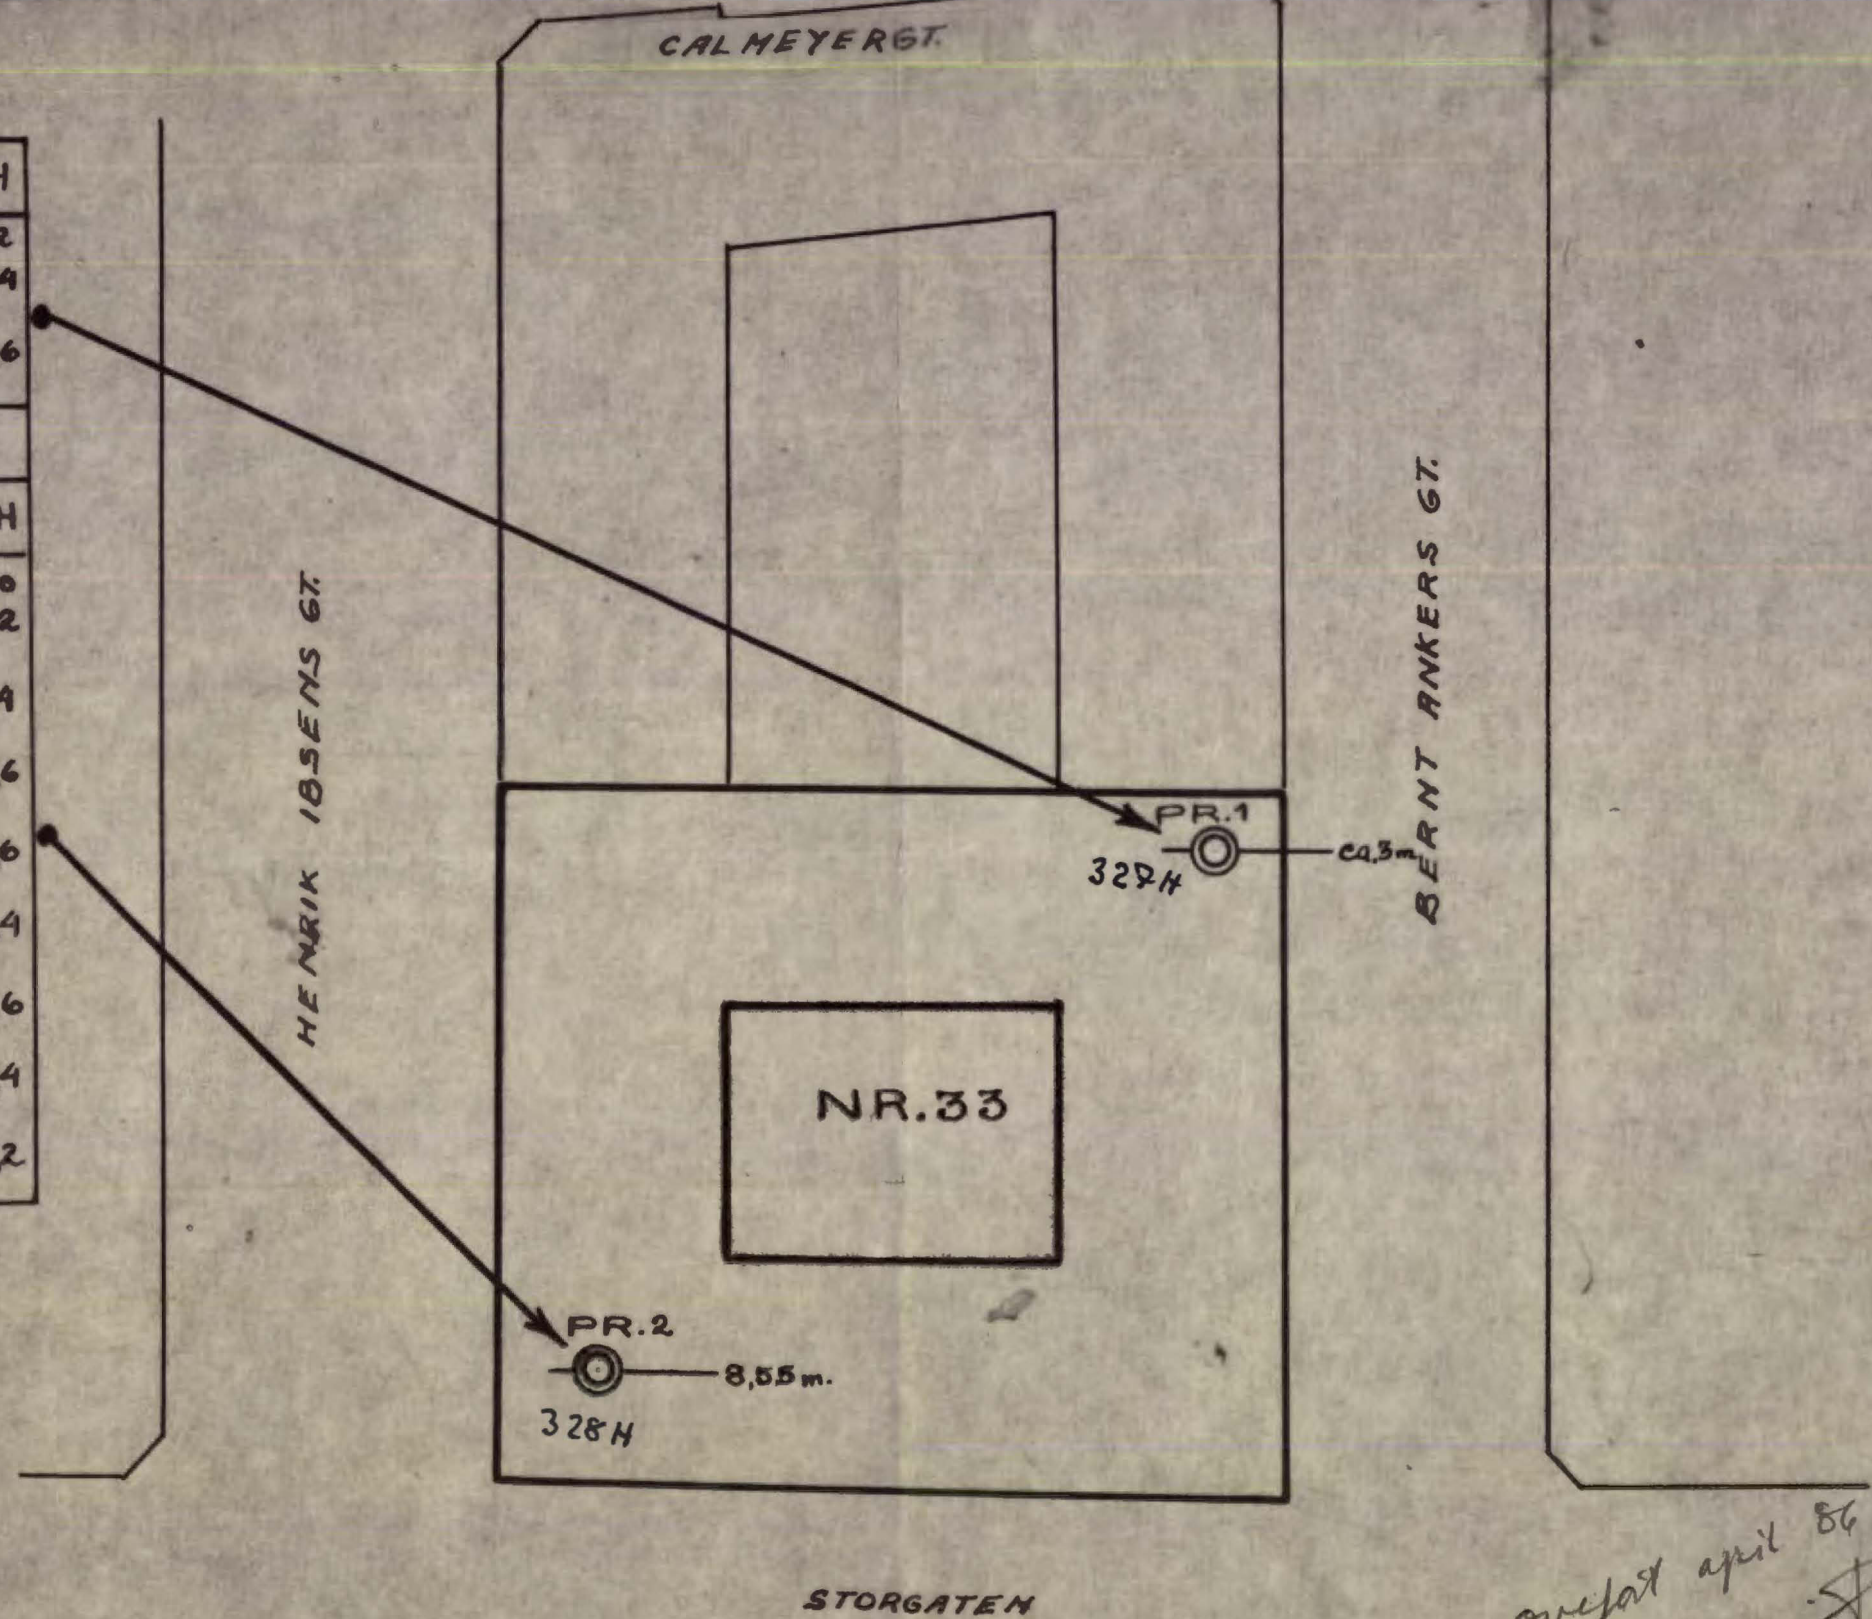

*overført april 86*

○ — z PRØVEHULL

pH = Surhetsgrad (over 7 alk.)

z = dybde til fjell fra utgravet tomt.

PLAN 1:500

GRUNNUNDERSØKELSE  
AV  
STORGT. 33

M. 1:500 *P. H. H. H.* MAI-39

Nr. 378.

M.N.I.F. NO: C1 III