
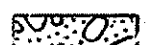
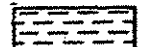



TEGNFORKLARING

-  LØSMASSE
-  GNEIS / AMFIBOLITT

HELNINGSVINKEL MED HORIZONTALA = 30°
 RETNINGSVINKEL = 150°

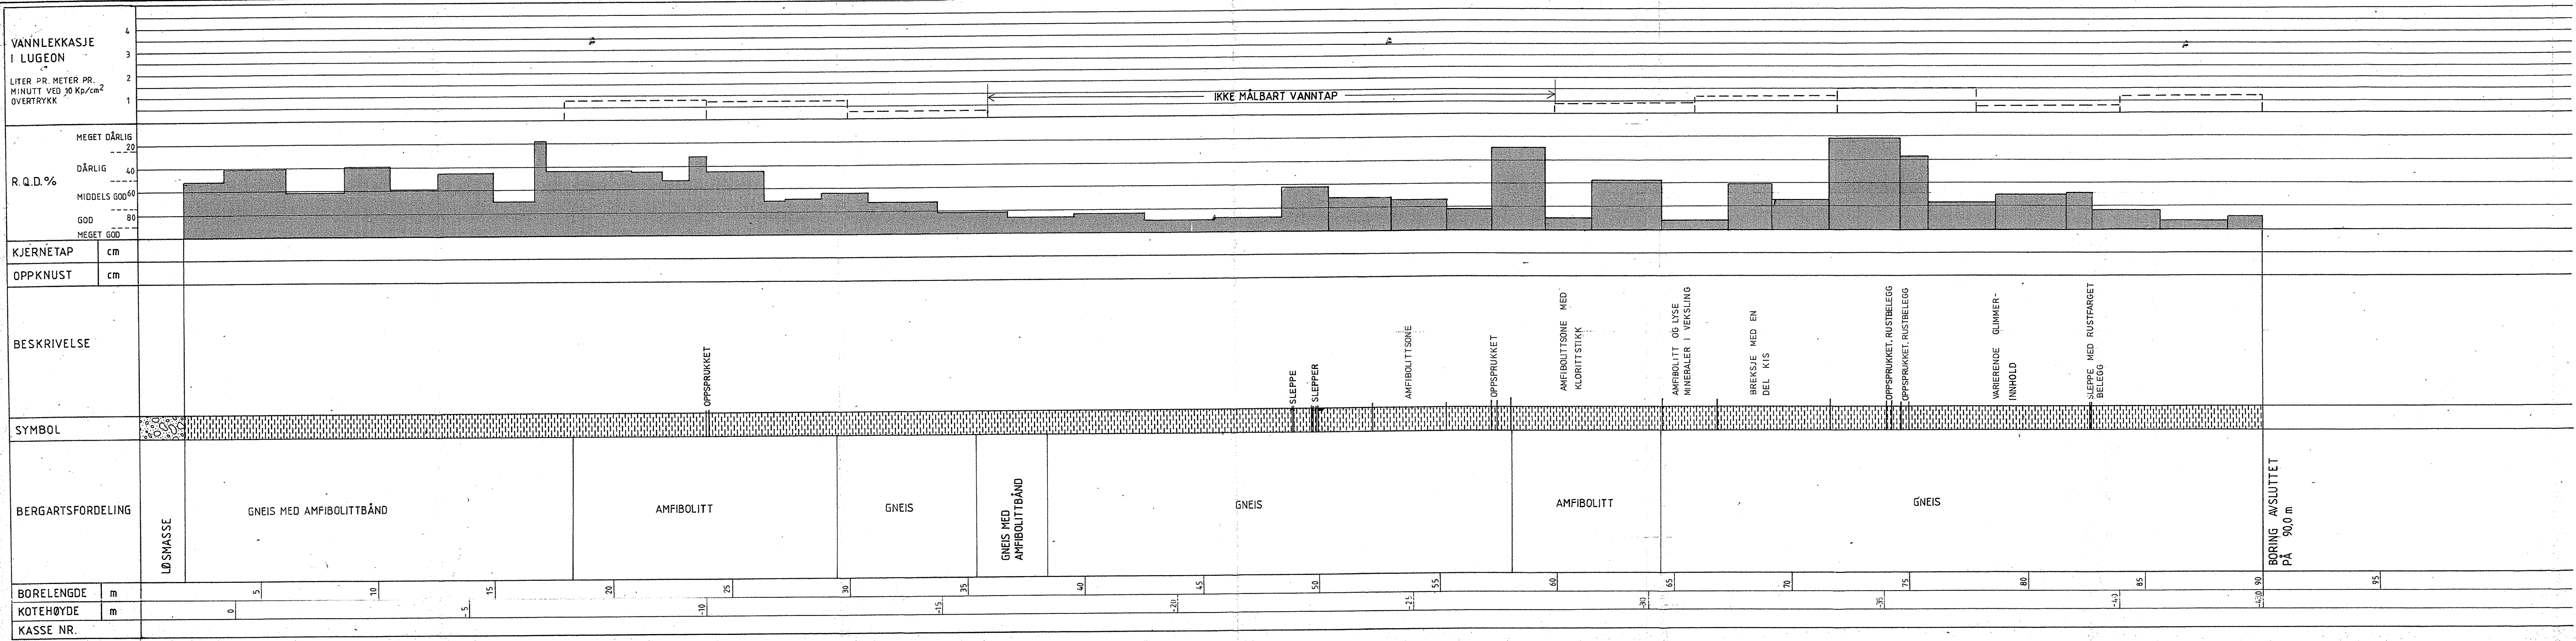

Rev.	Endring - erstatning	Dato	Tegn.	Kontr.	Sign.

 <p>PROJEKTERINGSBUREAU FOR FJELLINJEN <small>GRØNER Norconsult AAS-JAUNHUSEN</small></p>	DATO:	19.08.85
	TEGN.:	<i>MS</i>
	KONTR. (DL):	<i>BH</i>
	SIGN. (PL):	<i>PL</i>
Målestokk:		1:100
PROSJ. NR.		60110
E18 GJENNOM OSLO		Arkiv nr.:(OVV)
PARSELL VESTBANEN - FESTNINGEN ØST		319A-SOB01
KJERNEBORHULL K-2		Tegn. nr.
		Rev.
		V-423