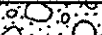
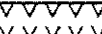

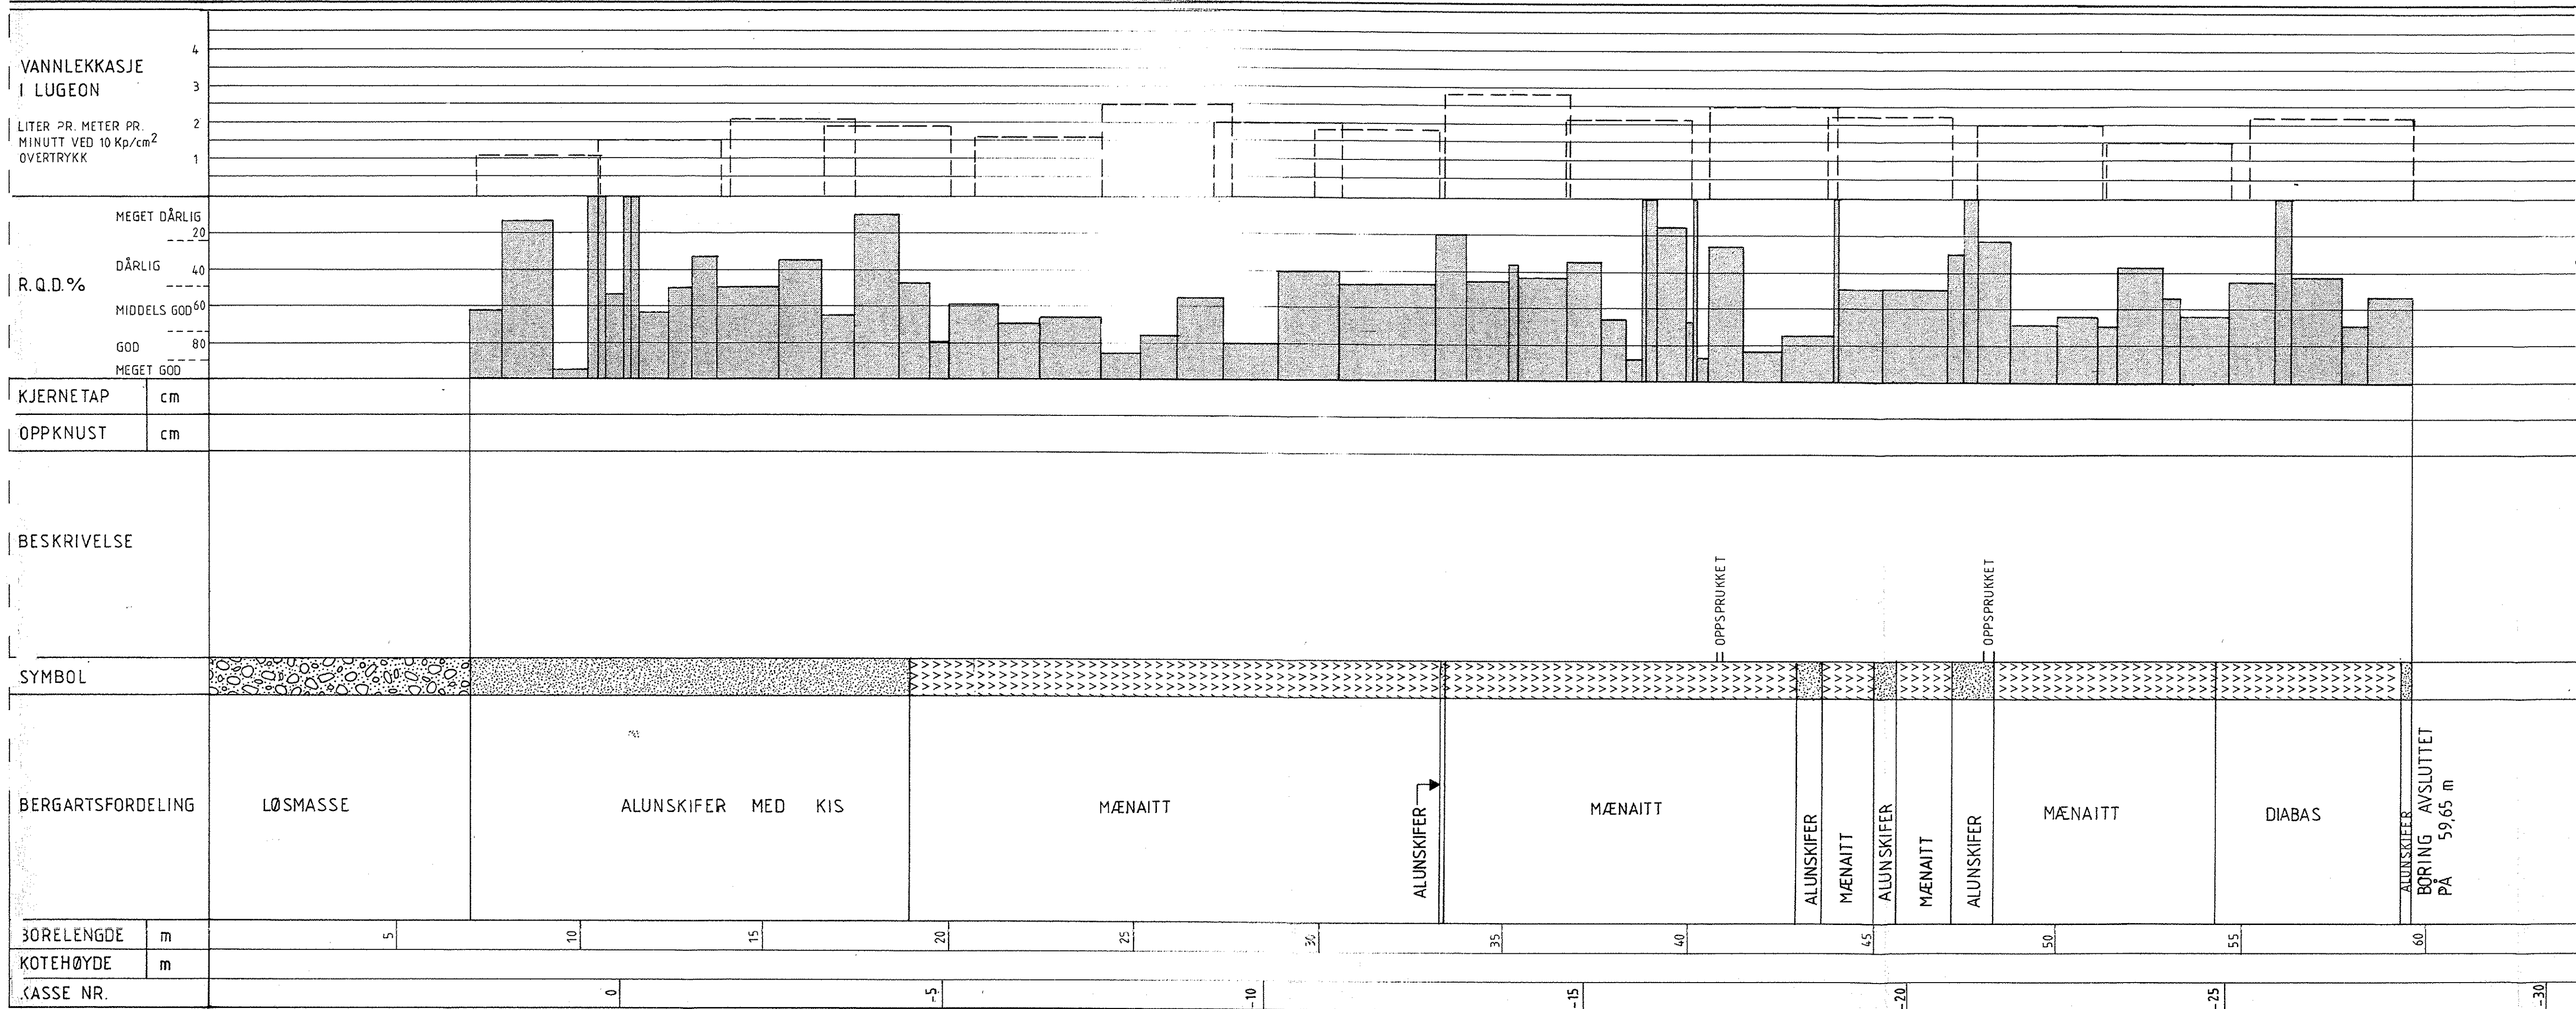


411A


TEGNFORKLARING

-  LØSMASSE
-  MÆNAITT / DIABAS
-  ALUNSKIFER

HELNINGSVINKEL MED HORIZONTALLEN = 35°  
 RETNINGSVINKEL = 325°



Rev.	Endring - erstatning	Dato	Tegn.	Kontr.	Sign.

<b>OSLO VEIVSEN</b> KONSULENTGRUPPEN FOR  <b>FJELLINJEN</b> GRØNER Norconsult AAS-JAHØBSEN	DATO :	25.04.86
	TEGN. :	
Målestokk : 1:100 PROSJ. NR. <b>60110</b> Arkiv nr.:(OVV)	KONTR. (DL) :	
	SIGN. (PL) :	
E18 GJENNOM OSLO PARSELL FESTNINGEN ØST-BISPELOKKET		411A-SOB2
KJERNEBORING K-15	Tegn. nr.	V-436
	Rev.	