


Geoteam

31582

ETHerstad sletta 3

OBOS - Garasje

00:17:05
T. f. f. f.

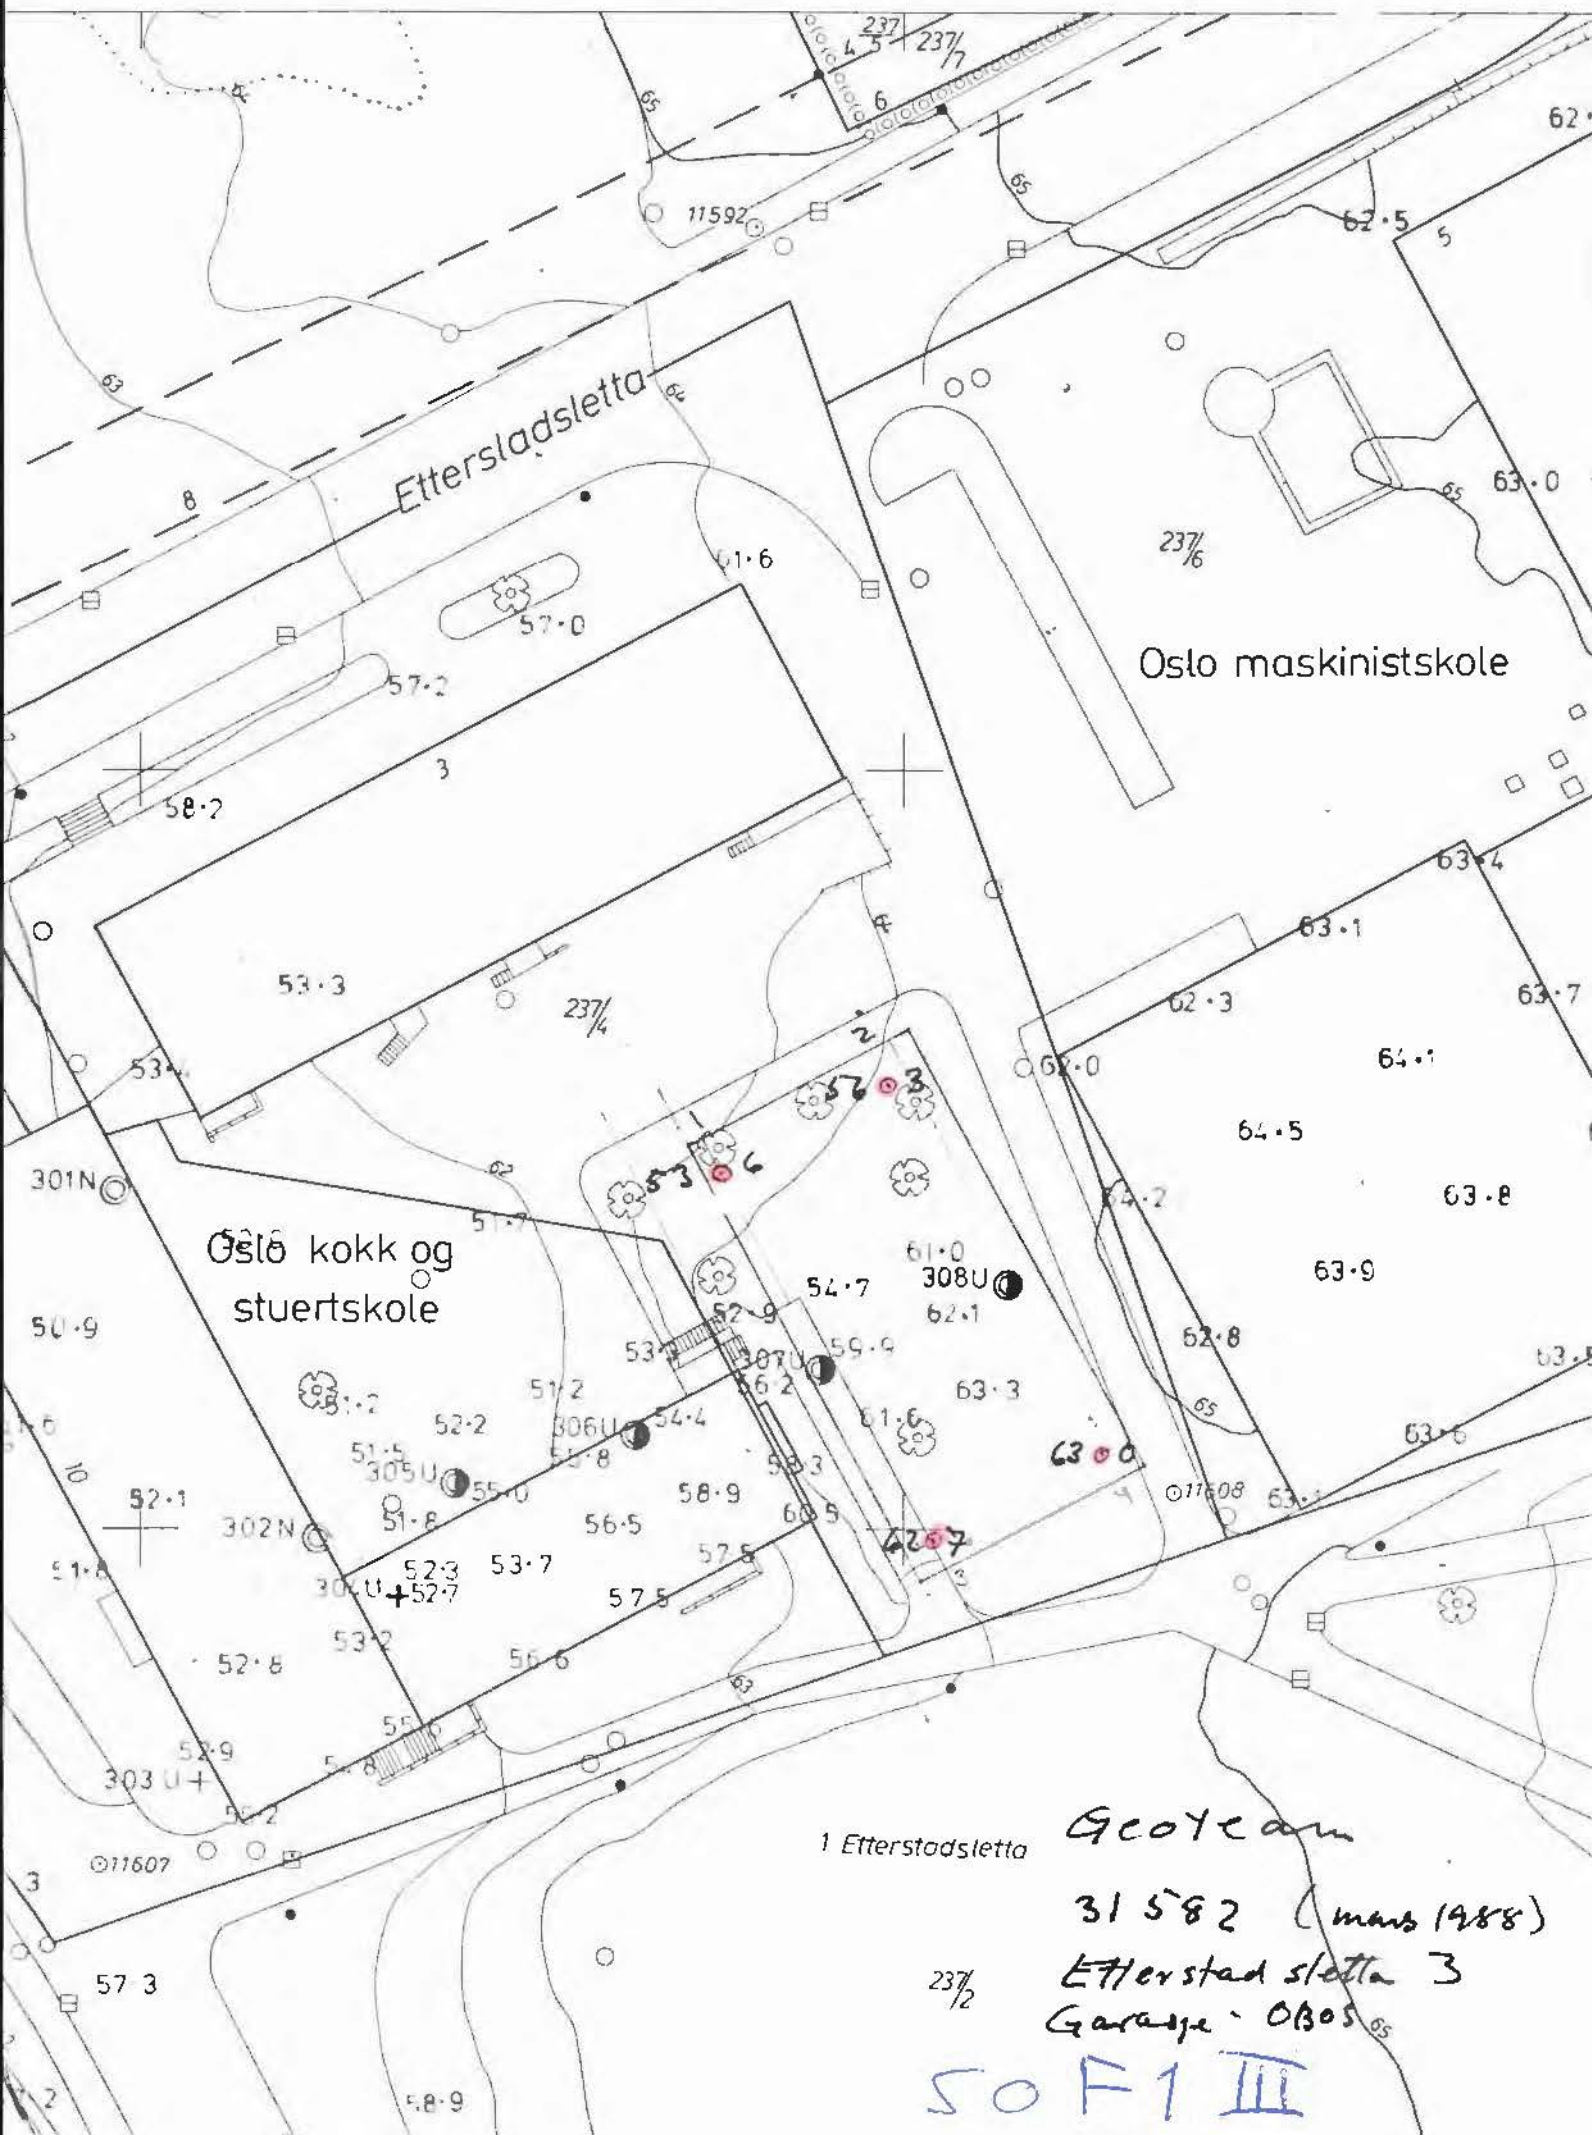

Etterstadsletta

Oslo maskinisteskole

Oslo kokk og stuertskole

1 Etterstadsletta

Geotecam

31 582 (mars 1988)



Etterstad sletta 3

Garasje - OBOS

50 F1 III

31582 - OBOS EHarstæclatta 3, Gutarje

Sítluasjónsplan

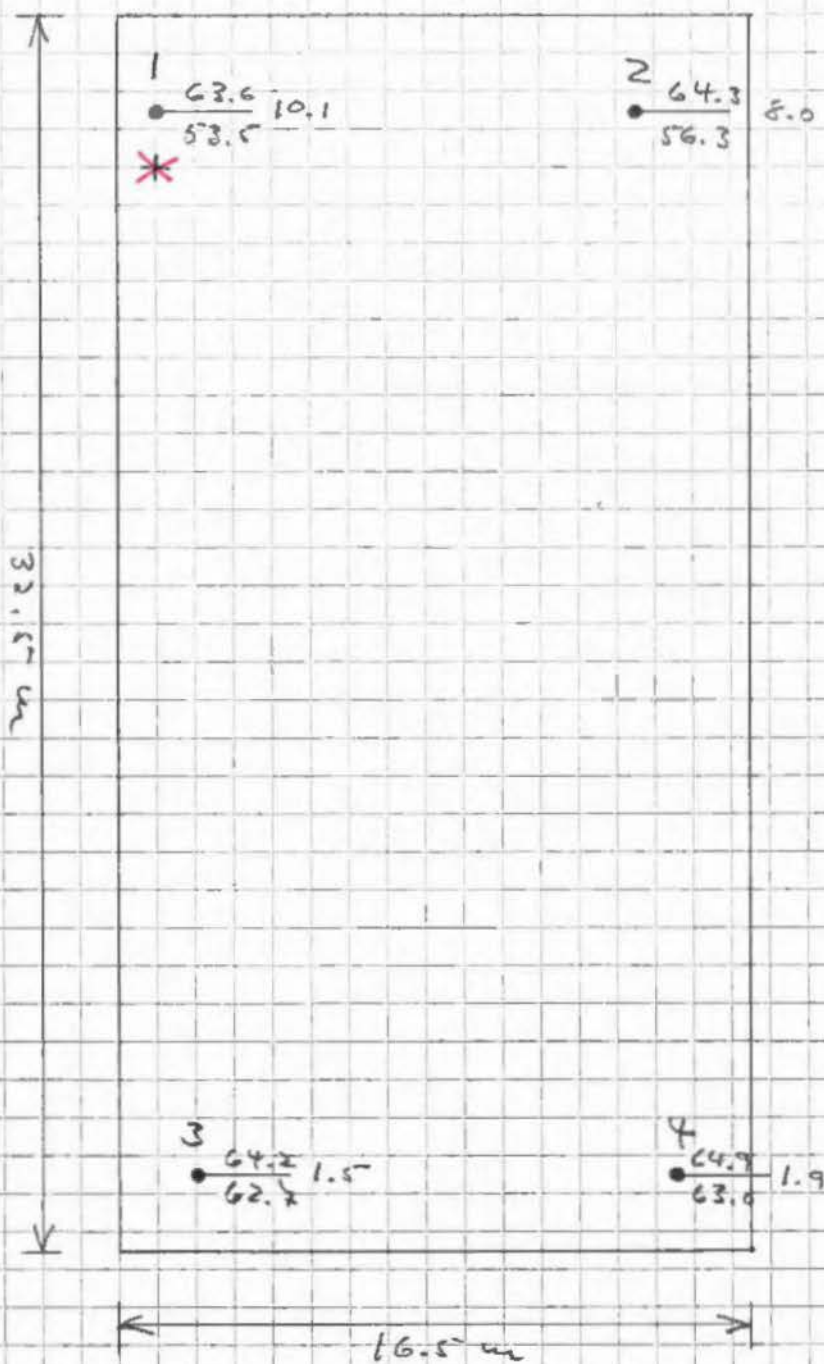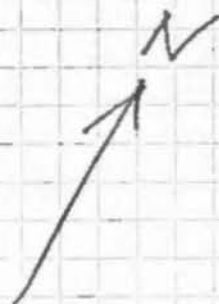

M = 1:200








