


M	D	F	H1	H2	S	K	0
326							11
340							
915	665					130	35
414	525	67	10	110	28	170	19
399	513	63	15	59	15	170	13
438	534	67	15	62	16	176	19
472	563	65	8	64	12	170	18
234	630			196	33	191	20
425	534	52	20	170	41	170	13

M	D	F	H1	H2	S	K	0
902	637					180	
1489	731					126	
434	494					184	
400	517	53	62	220	67	181	
309	691	50	51	194	64	181	
324	667	66	66	315	57	188	
346	481	66	37	82	18	187	
362	484	49	42	104	28	191	
258	413			540	60	202	

SOC1

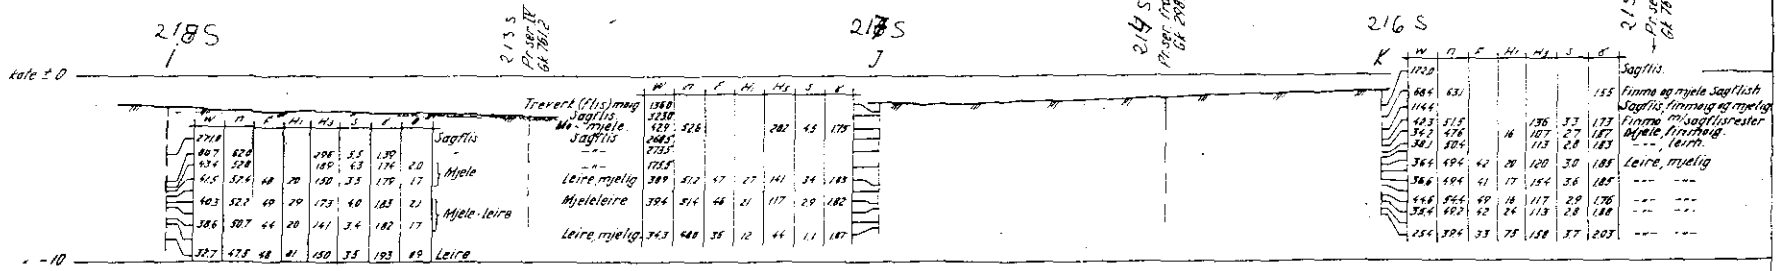

SO:C 2 II

Lukket løp for Akerselva. Grunundersøkelse.	Målestokk	1:200
	Byggetid	1957
Norges Statsbaner - Banedirektoratet Geoteknisk kontor Oslo 216 - 1953	Byggetid	1957
	Byggetid	1957
GK 7613		