

\* NO: C 1 II

534

Storgaten 34 b & e

# Grundboringskart for nr. 34<sup>b</sup> Storgaten.


Kartbl. 534.

M. 1:100




Betegnelser:

⊕  $\frac{15.4}{-9.3}$  Dybde fra terrang til fjeld i meter.  
Fjeldets kotehøide iflg. byens f.m.

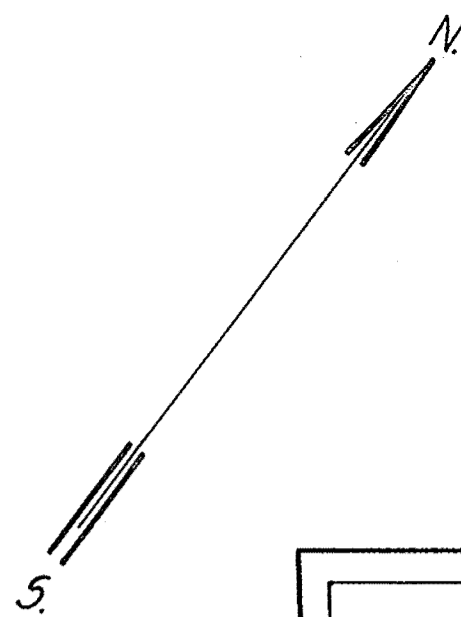

Storgaten

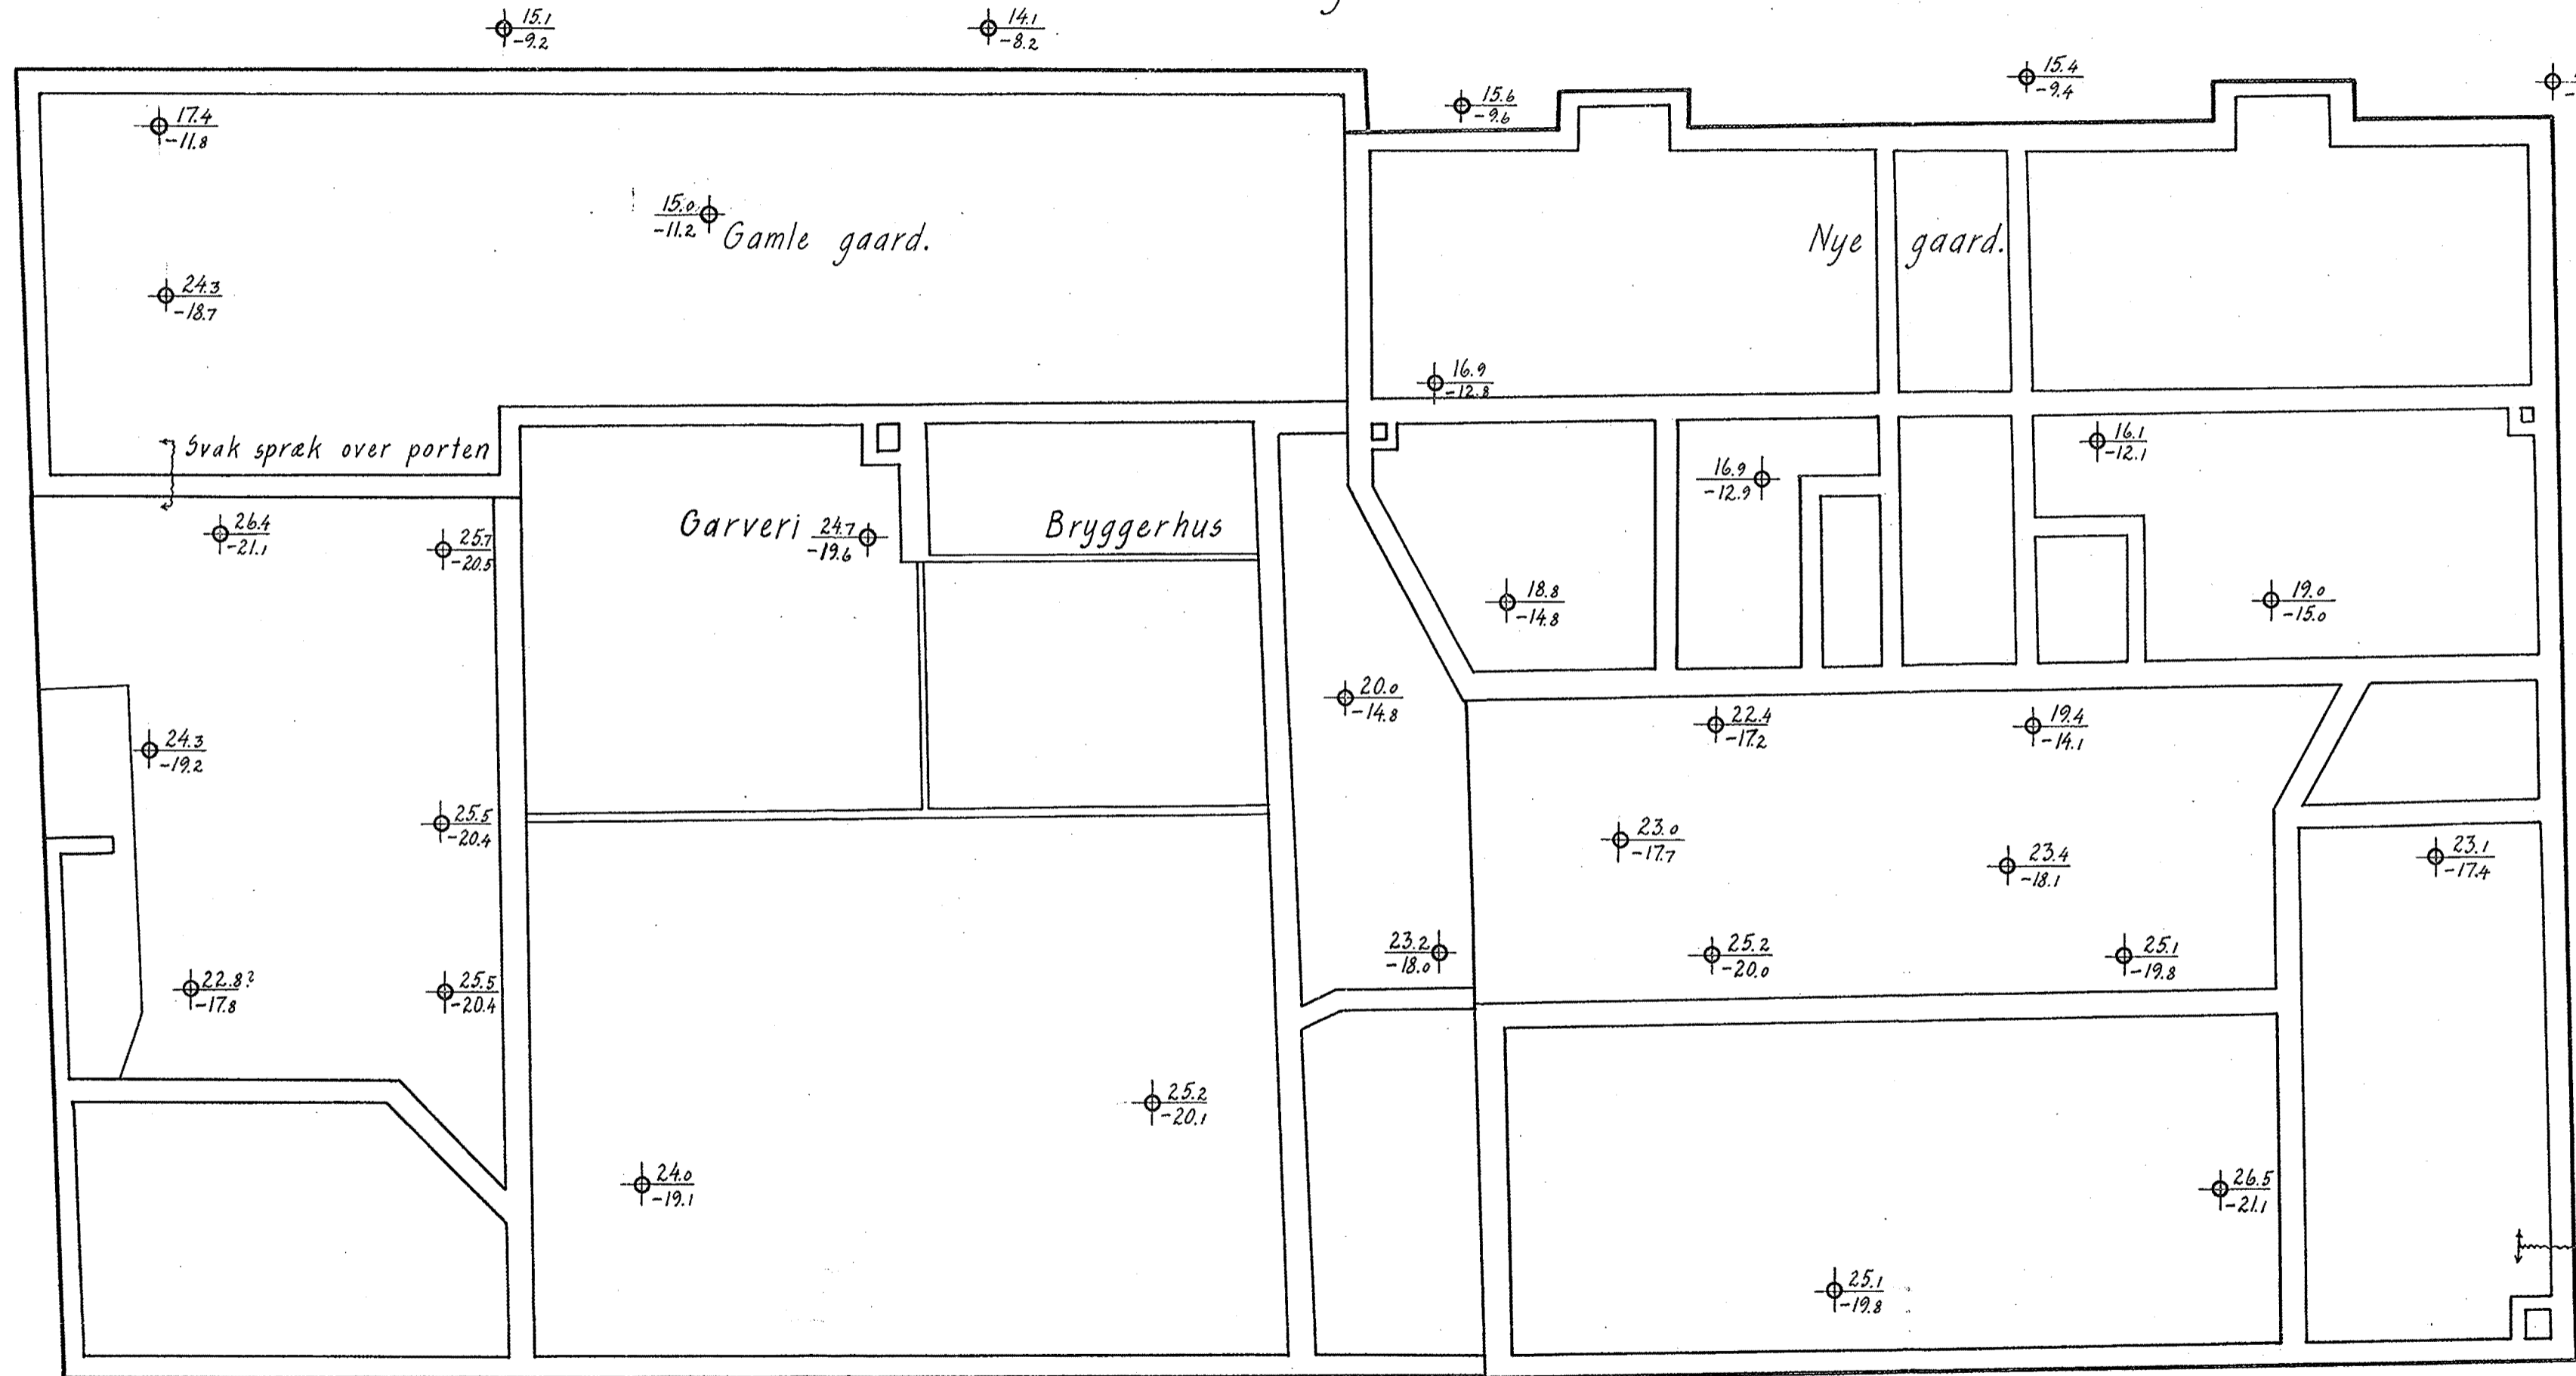

(Nr. 1 til Brogaten.)

(Nr. 3<sup>a</sup> til Brogaten.)

Oslo, 26.-2.-27.  
Escarbasse  
A.N.

⊕  $\frac{24.5}{-19.5}$

⊕  $\frac{26.6}{-21.6}$

⊕  $\frac{27.0}{-21.9}$

⊕  $\frac{26.9}{-21.6}$

⊕  $\frac{25.3}{-19.9}$

⊕  $\frac{18.5}{-13.2}$

⊕  $\frac{16.9}{-11.2}$

⊕  $\frac{15.4}{-9.3}$

⊕  $\frac{14.9}{-8.9}$

⊕  $\frac{15.4}{-9.4}$

⊕  $\frac{15.6}{-9.6}$

⊕  $\frac{14.1}{-8.2}$

⊕  $\frac{15.1}{-9.2}$

⊕  $\frac{23.1}{-17.4}$

⊕  $\frac{19.0}{-15.0}$

⊕  $\frac{16.1}{-12.1}$

⊕  $\frac{16.9}{-12.9}$

⊕  $\frac{18.8}{-14.8}$

⊕  $\frac{20.0}{-14.8}$

⊕  $\frac{19.4}{-14.1}$

⊕  $\frac{22.4}{-17.2}$

⊕  $\frac{23.0}{-17.7}$

⊕  $\frac{23.4}{-18.1}$

⊕  $\frac{25.1}{-19.8}$

⊕  $\frac{25.2}{-20.0}$

⊕  $\frac{23.2}{-18.0}$

⊕  $\frac{25.2}{-20.1}$

⊕  $\frac{24.0}{-19.1}$

⊕  $\frac{25.5}{-20.4}$

⊕  $\frac{22.8^3}{-17.8}$

⊕  $\frac{25.5}{-20.4}$

⊕  $\frac{24.3}{-19.2}$

⊕  $\frac{26.4}{-21.1}$

⊕  $\frac{24.3}{-18.7}$

⊕  $\frac{17.4}{-11.8}$

⊕  $\frac{15.0}{-11.2}$