


\*NO: B1 IV

353

Kristian d. IV's gt  
Universitetskoniten

# Grundboringskart for Universitetstomten mot Kristian den IV des gate.

BL. 353.

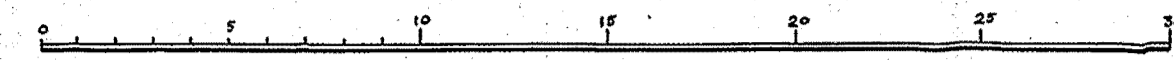


M-1: 200

### BETEGNELSER.

- TERRENG KOTE 0,5 m EKV.
- TALLENE, F.E.K.S.-1900 BETEGN. FJELDETS HØIHOIDE
- HØIENE REFERERER SIG TIL BYENS F.M.

Kristian den IV des gate.

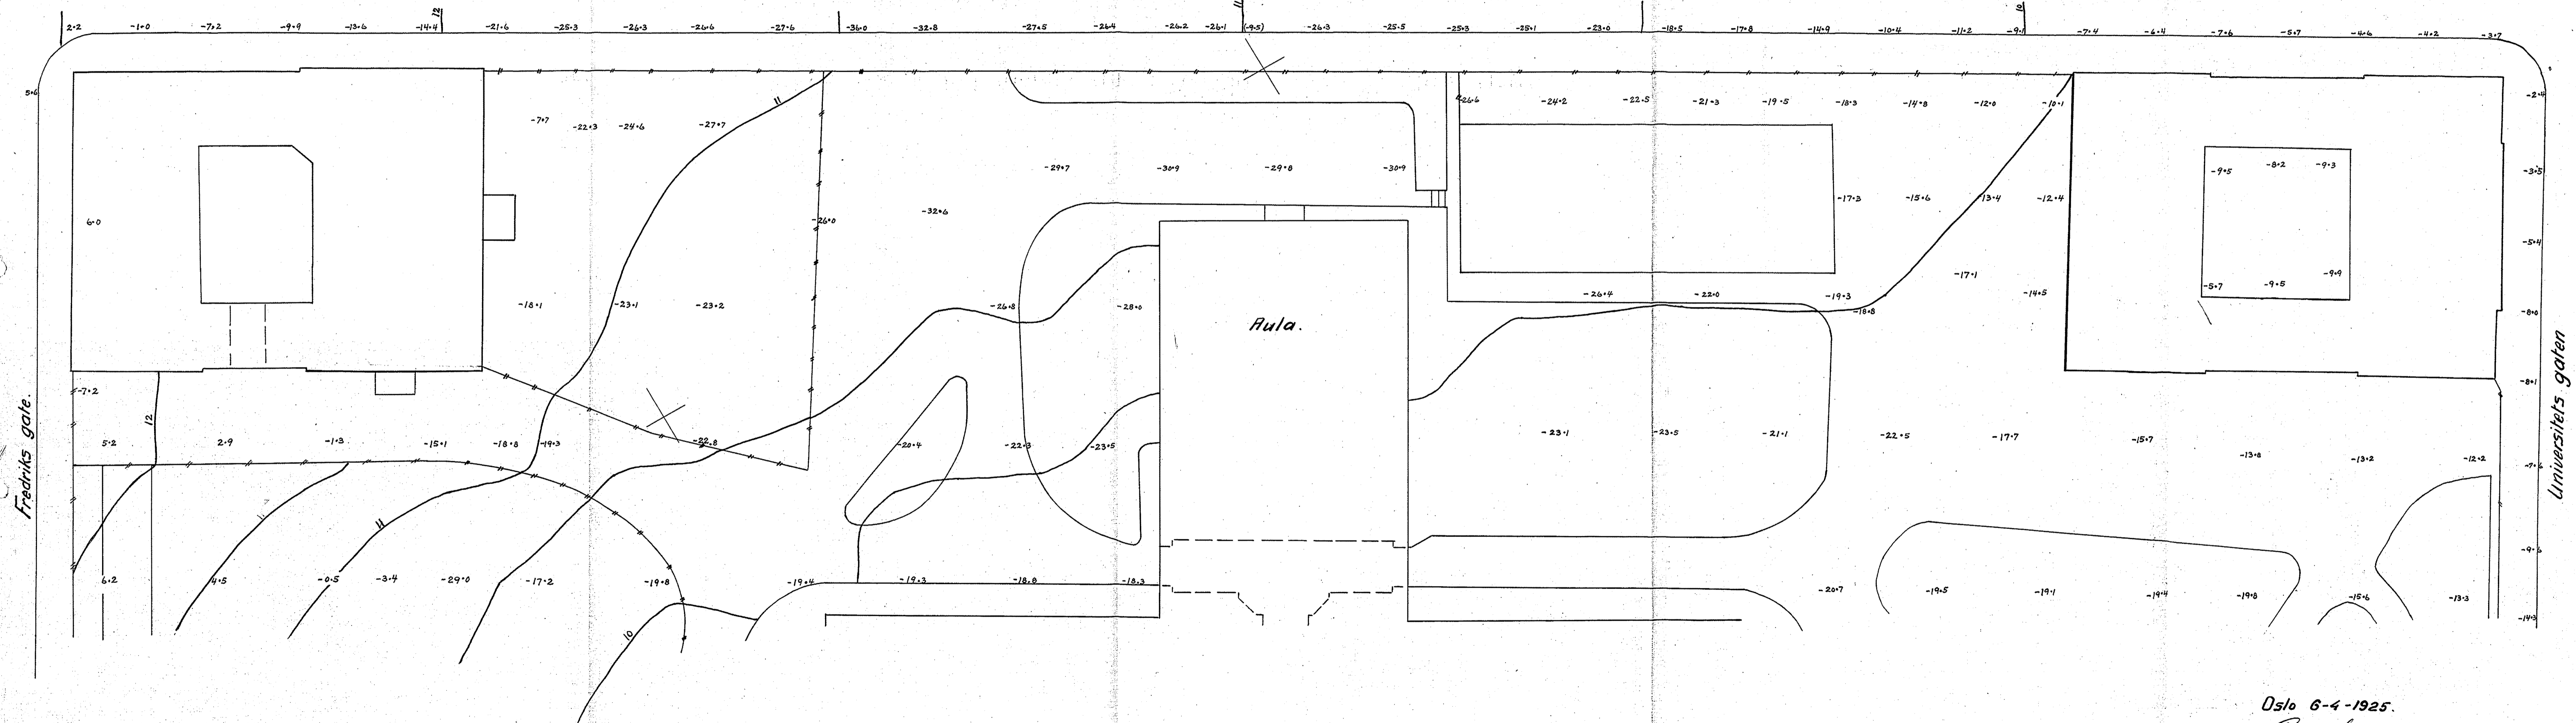

Oslo 6-4-1925.  
P. Aarhaug