

\*


NO: B3<sup>IV</sup>

1474

Collets gt. 31

COLLETS QT. 31.  
Grunnboringskart.  
 1:100.

BL. 1474  
 V

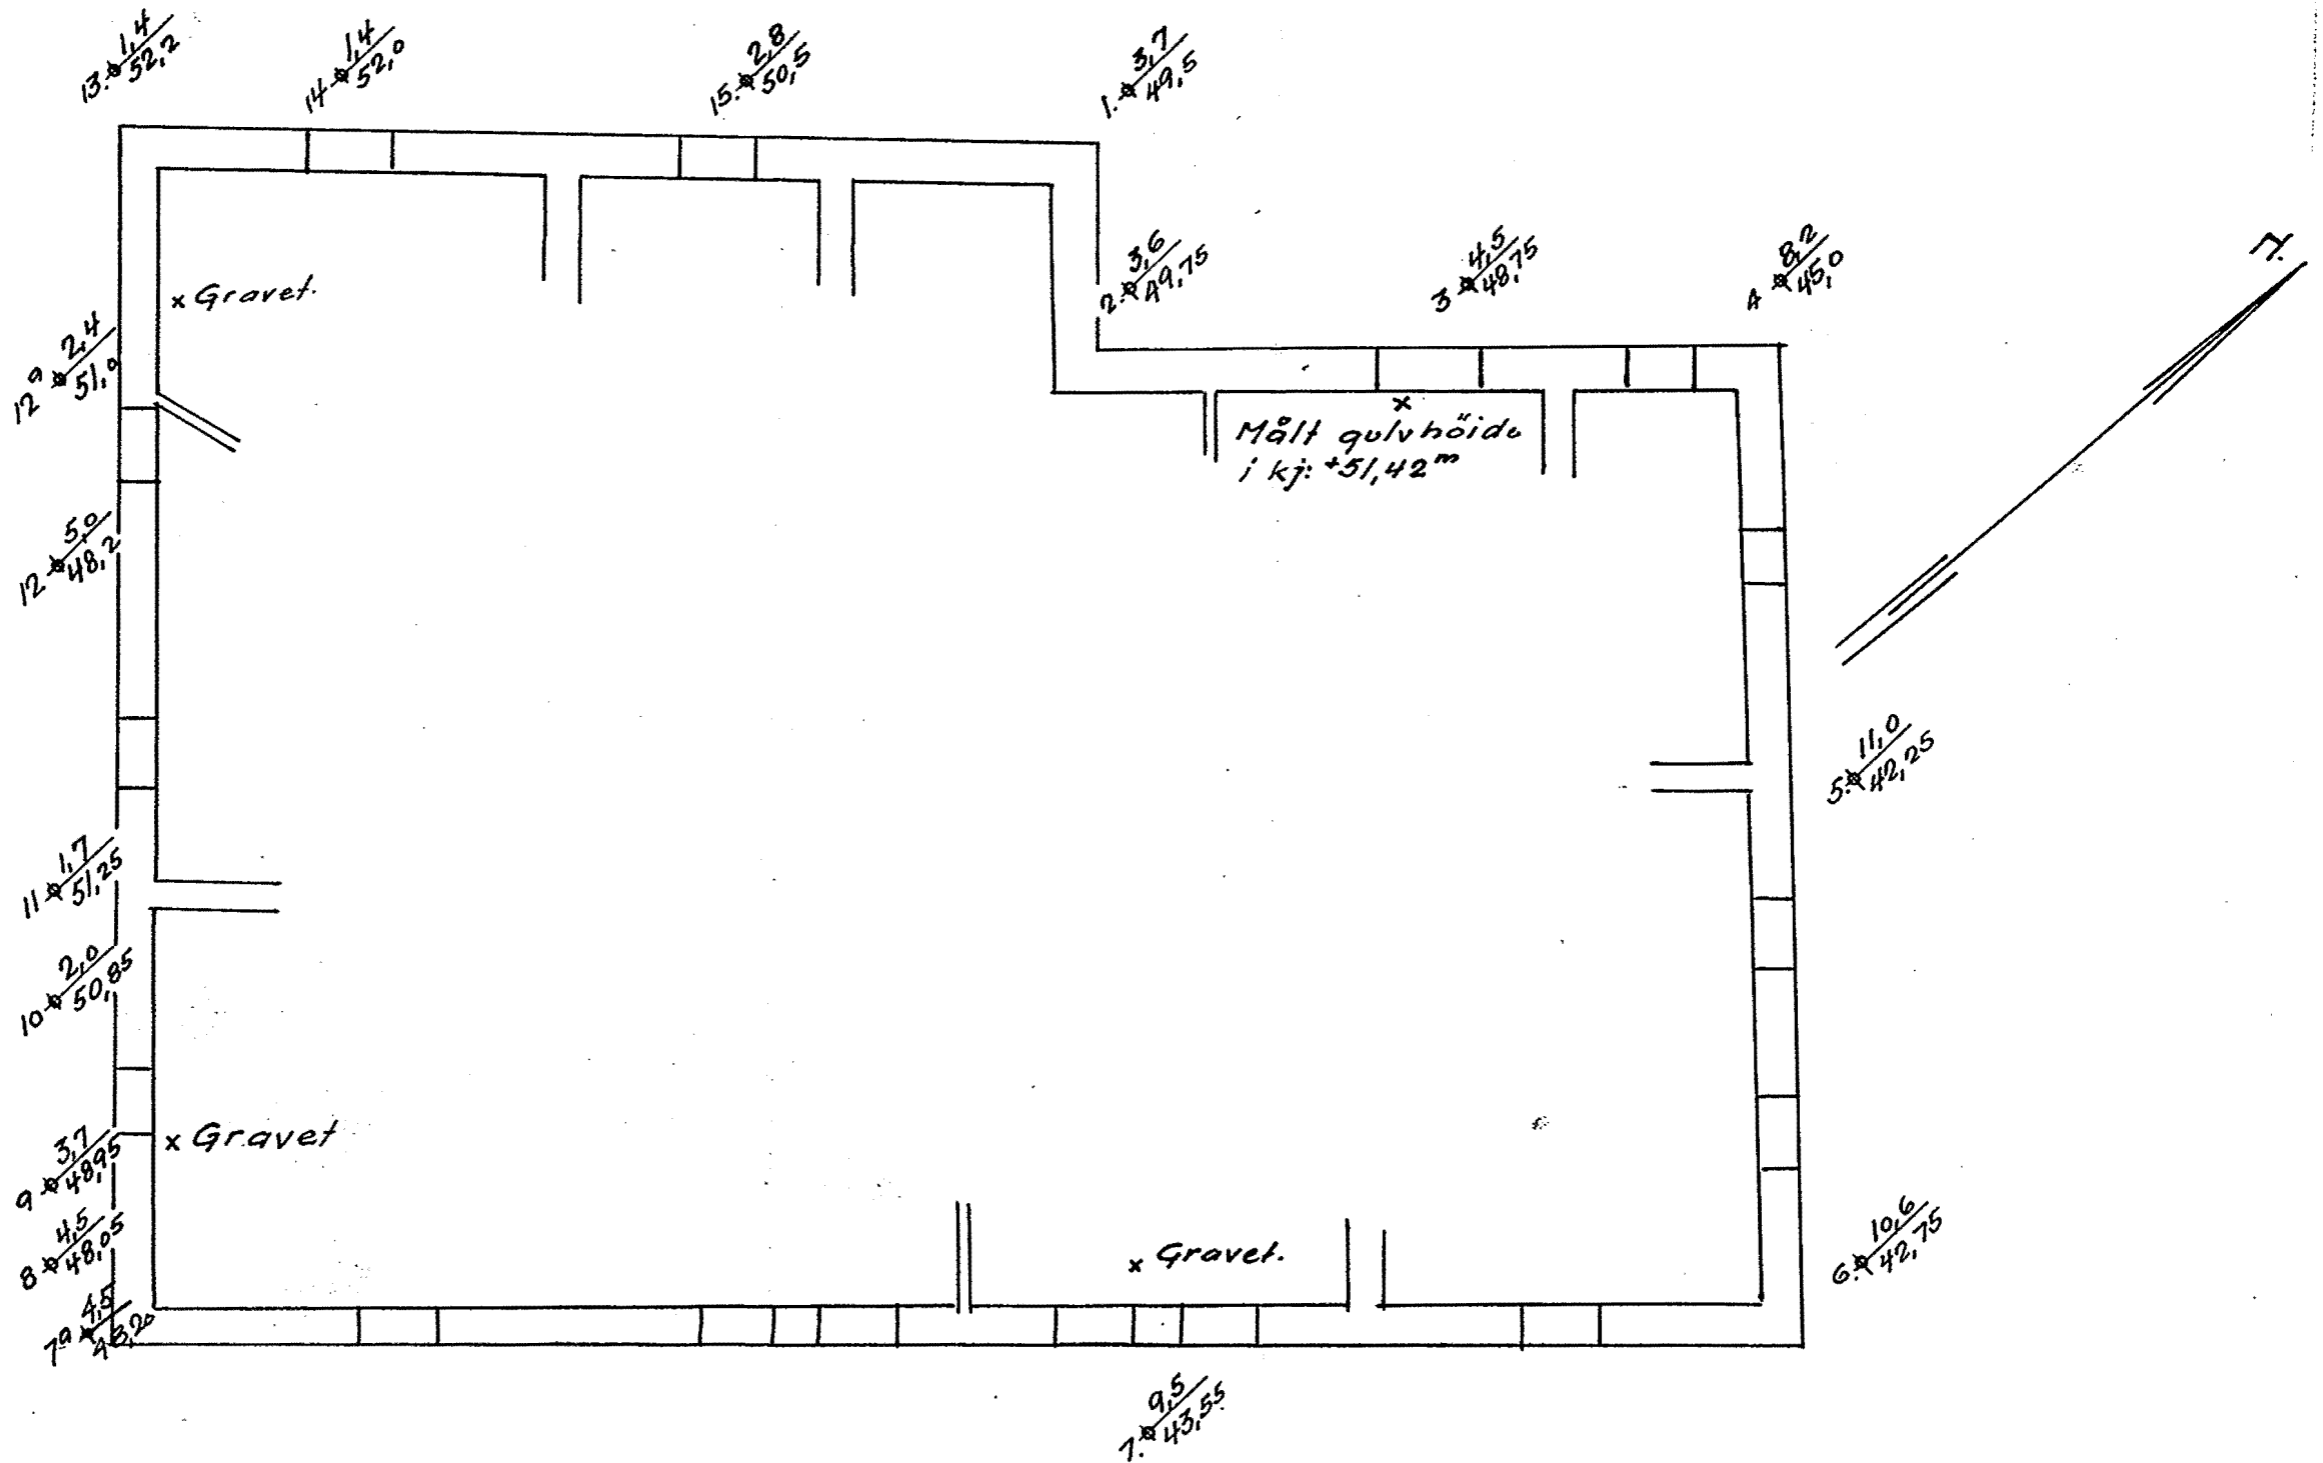

COLLETS GATE.

Betegnelse:

Punkt.nr: 10. 2.0 Dybde til fjell.  
 50,85 Fjellets cotch.

Oslo. 30-5-34  
 Oscarberg.  
 T. W. A. M.