

\* NO: D2 III

124


Trondheimsun.

Thv. Meyersgt til Herslebsgt

GRUNDBORINGSKART for TRONDHJEMSVEIEN  
FRA THV. MEYERS GT. TIL HERSLEBSGT.

M:1:250.

THV. MEYERS GT.

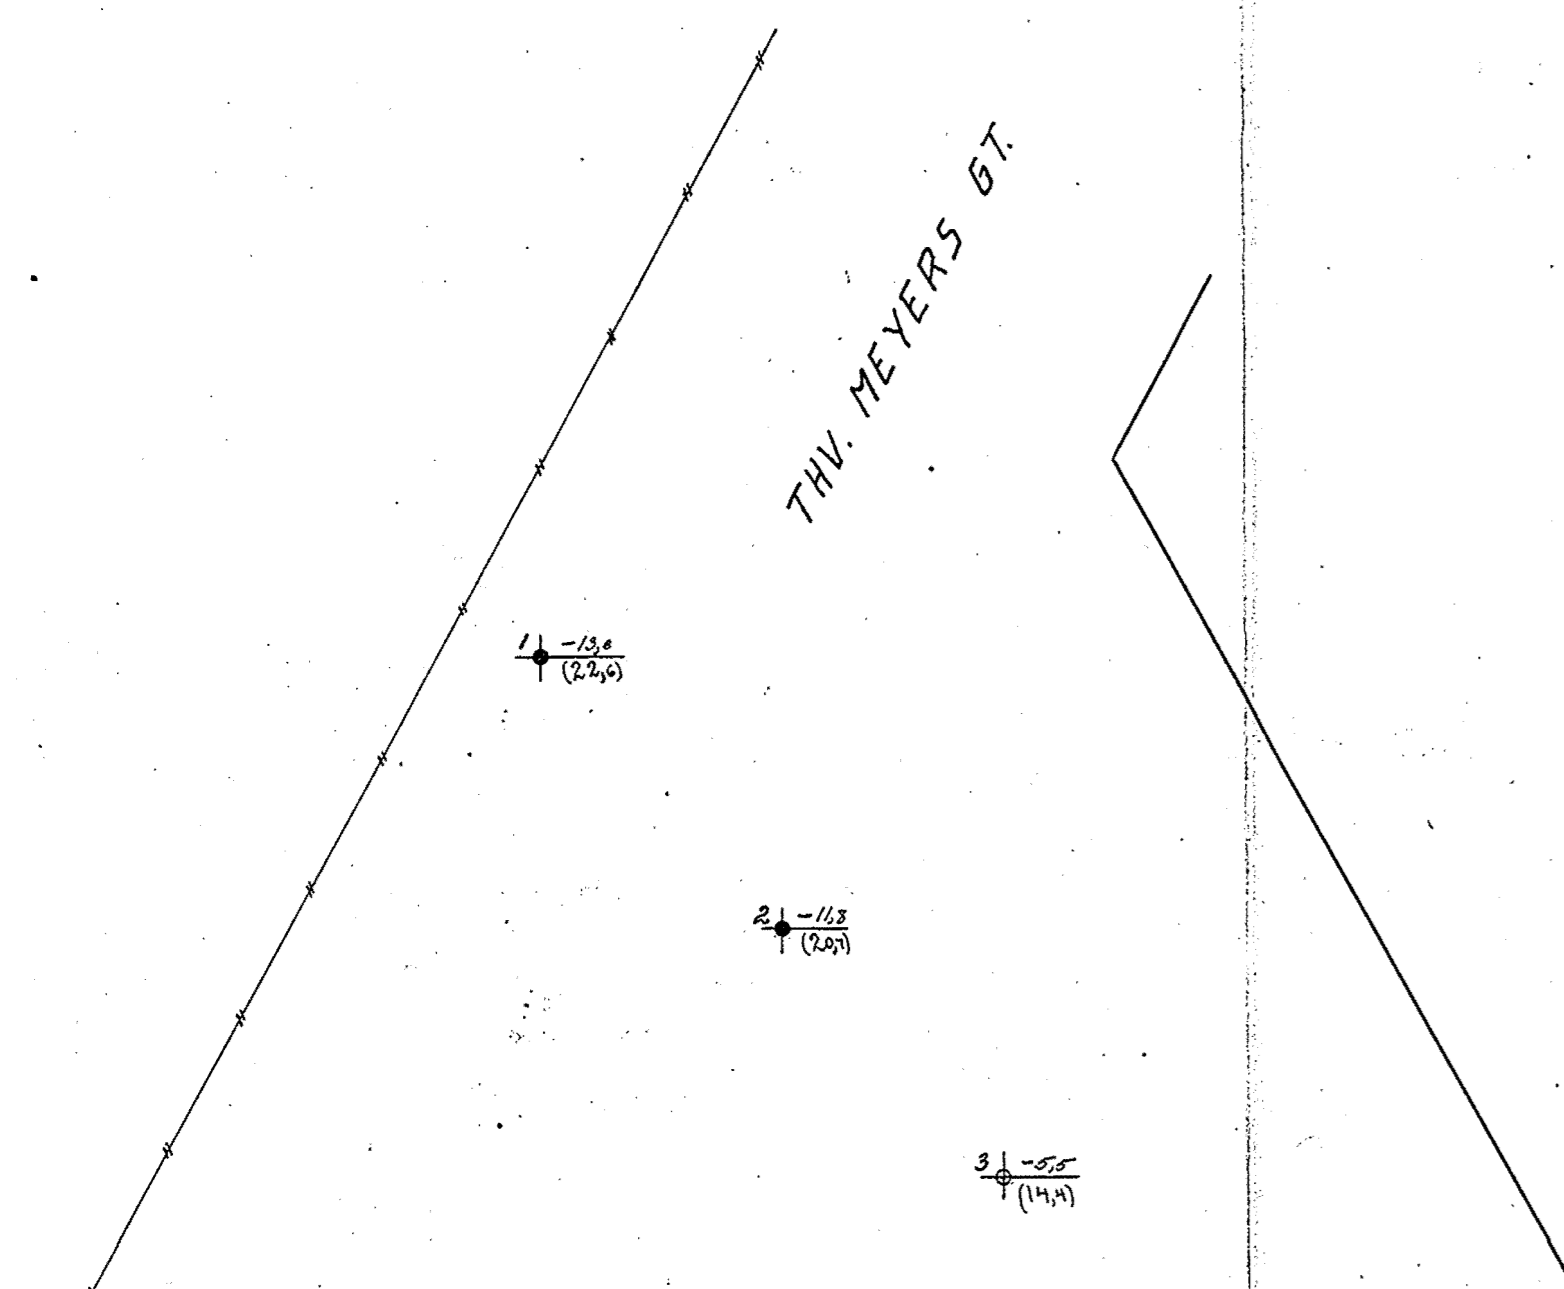

5 | -32  
(160)

6 | -32  
(130)

7 | -16.6  
(24.4)

8 | -15.1  
(24.4)

8a | -15.7  
(25.0)

9 | (24.4)

10 | -22.6  
(32.0)

11 | (24.4)

12 | -20.3  
(30.0)

13 | -20.9  
(31.0)

14 | (25.0)

15 | -14.2  
(37.0)

16 | -15.6  
(26.0)

17 | -15.9  
(25.0)

18 | -15.6  
(24.0)


19 | (18.0)

20 | (18.0)


21 | (18.0)

22 | -12.0  
(24.0)

TRONDHJEMSVEIEN

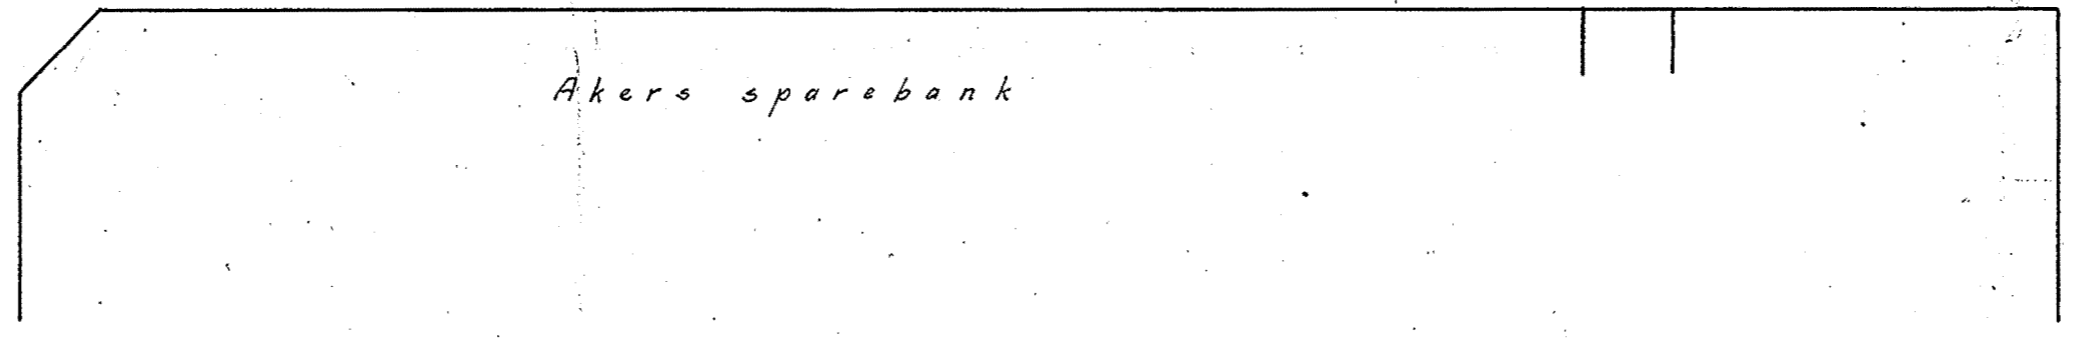


HEIMDALSGT.

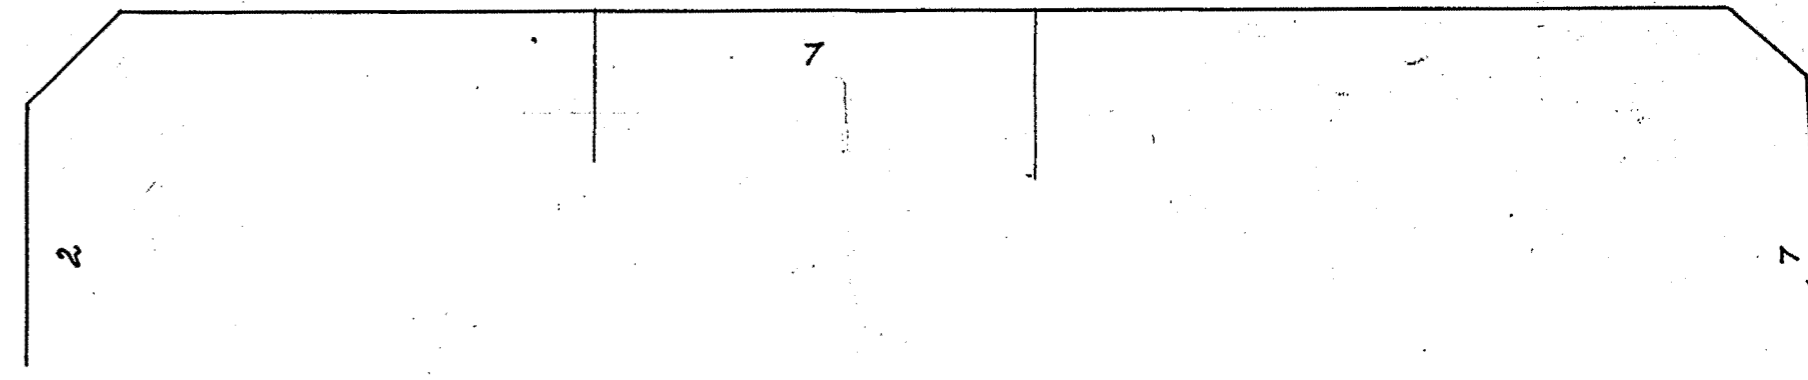

HERSLEBSGT.

Profil gjennom borhullene HT-LM=1:250.

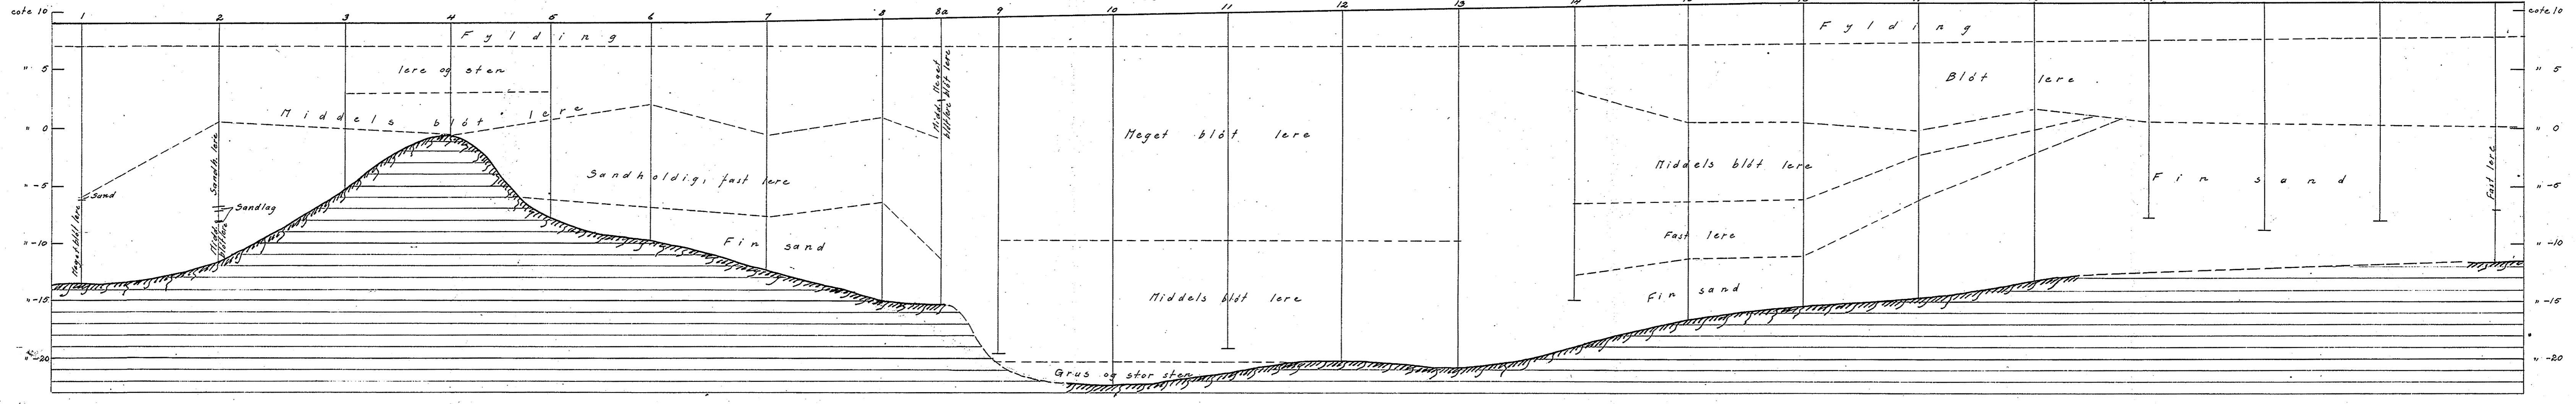

Kristiania okt. 1924.  
Oscar Nygaard