



104

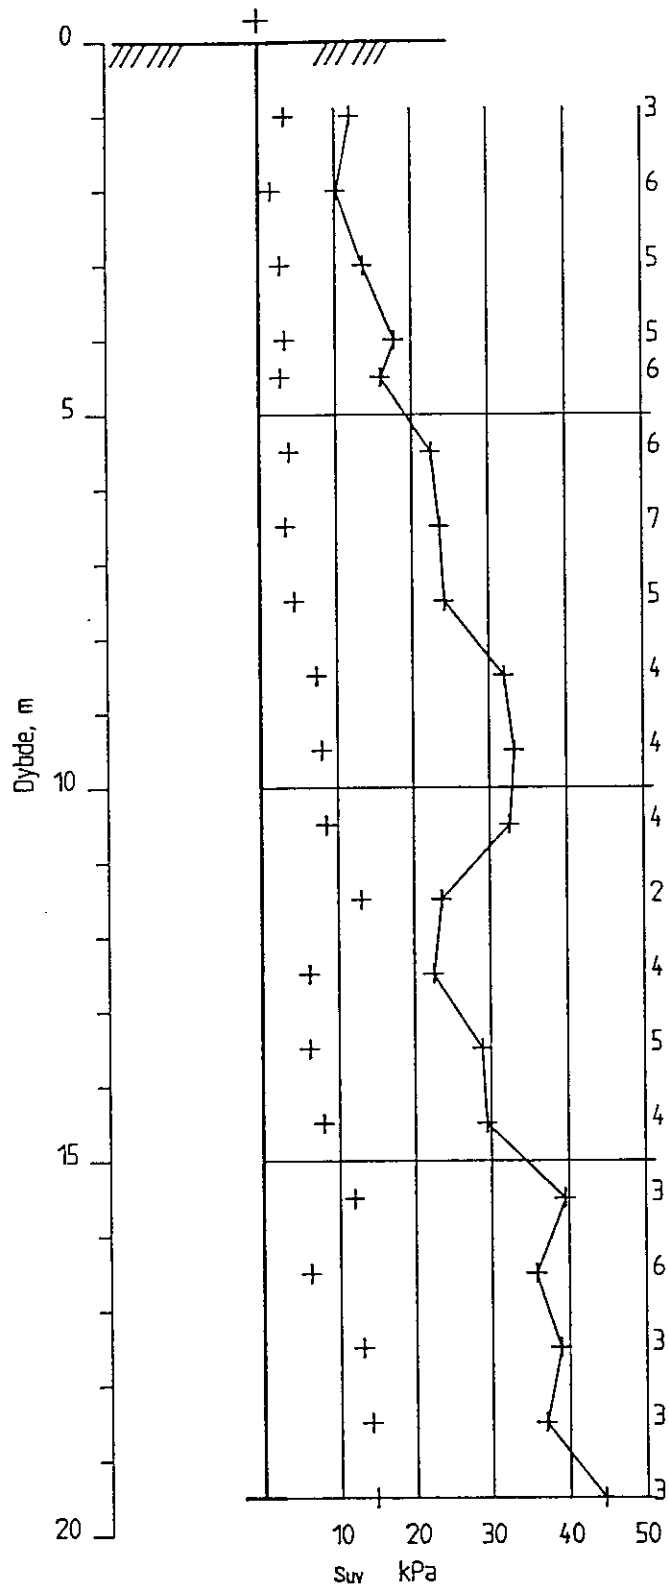

2386

OSLO HAVNEBASSENG-FORURENSNING	Rapport nr. 924006-3	Figur nr. 04
	Tegner JvdL	Dato 21.04.92
Vingeboring M = 1 : 100	Kontrolleret <i>J</i>	
Borhull nr. :104	Godkjent	
Instr. nr. : 20 Vinge : 65 x 130 Dato boret :03.03.92		