



103

SOC 2 II

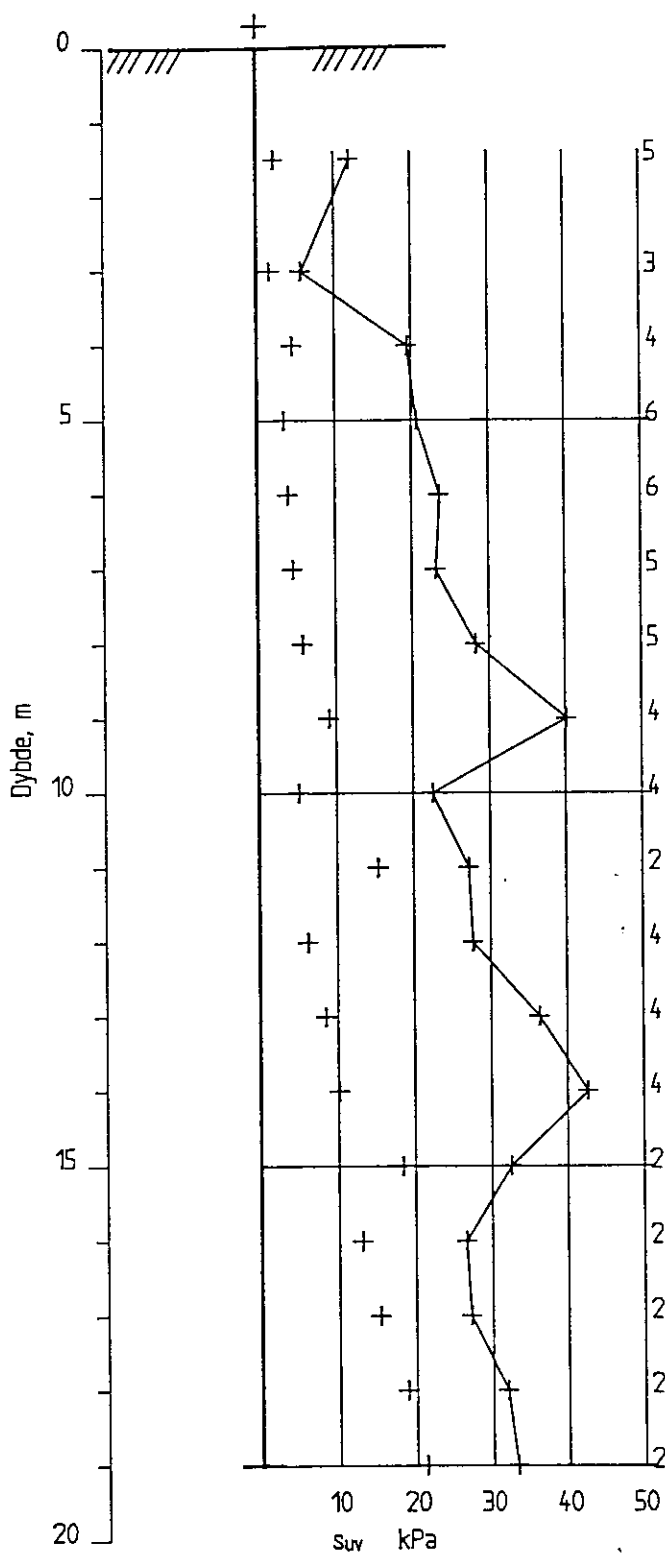

2376

OSLO HAVNEBASSENG-FORURENSNING	Rapport nr. 924006-3	Figur nr. 03
Vingeboring M = 1 : 100 Borhull nr. :103	Tegner JvdL	Dato 21.04.92
	Kontrollert	
	Godkjent	

Instr. nr. : 20
 Vinge : 65 x 130
 Dato boret :20.02.92