

OVERSIKT

743 - 751A




(se Bilag)

Ankertorget ~ Festningen

Kloak tunnel

(Dette er filler. Se Kopier i Arkivet: OVERSIKT
Noteby har laget transp. under oppdragsnr. 18367)

B1-8
B1-750

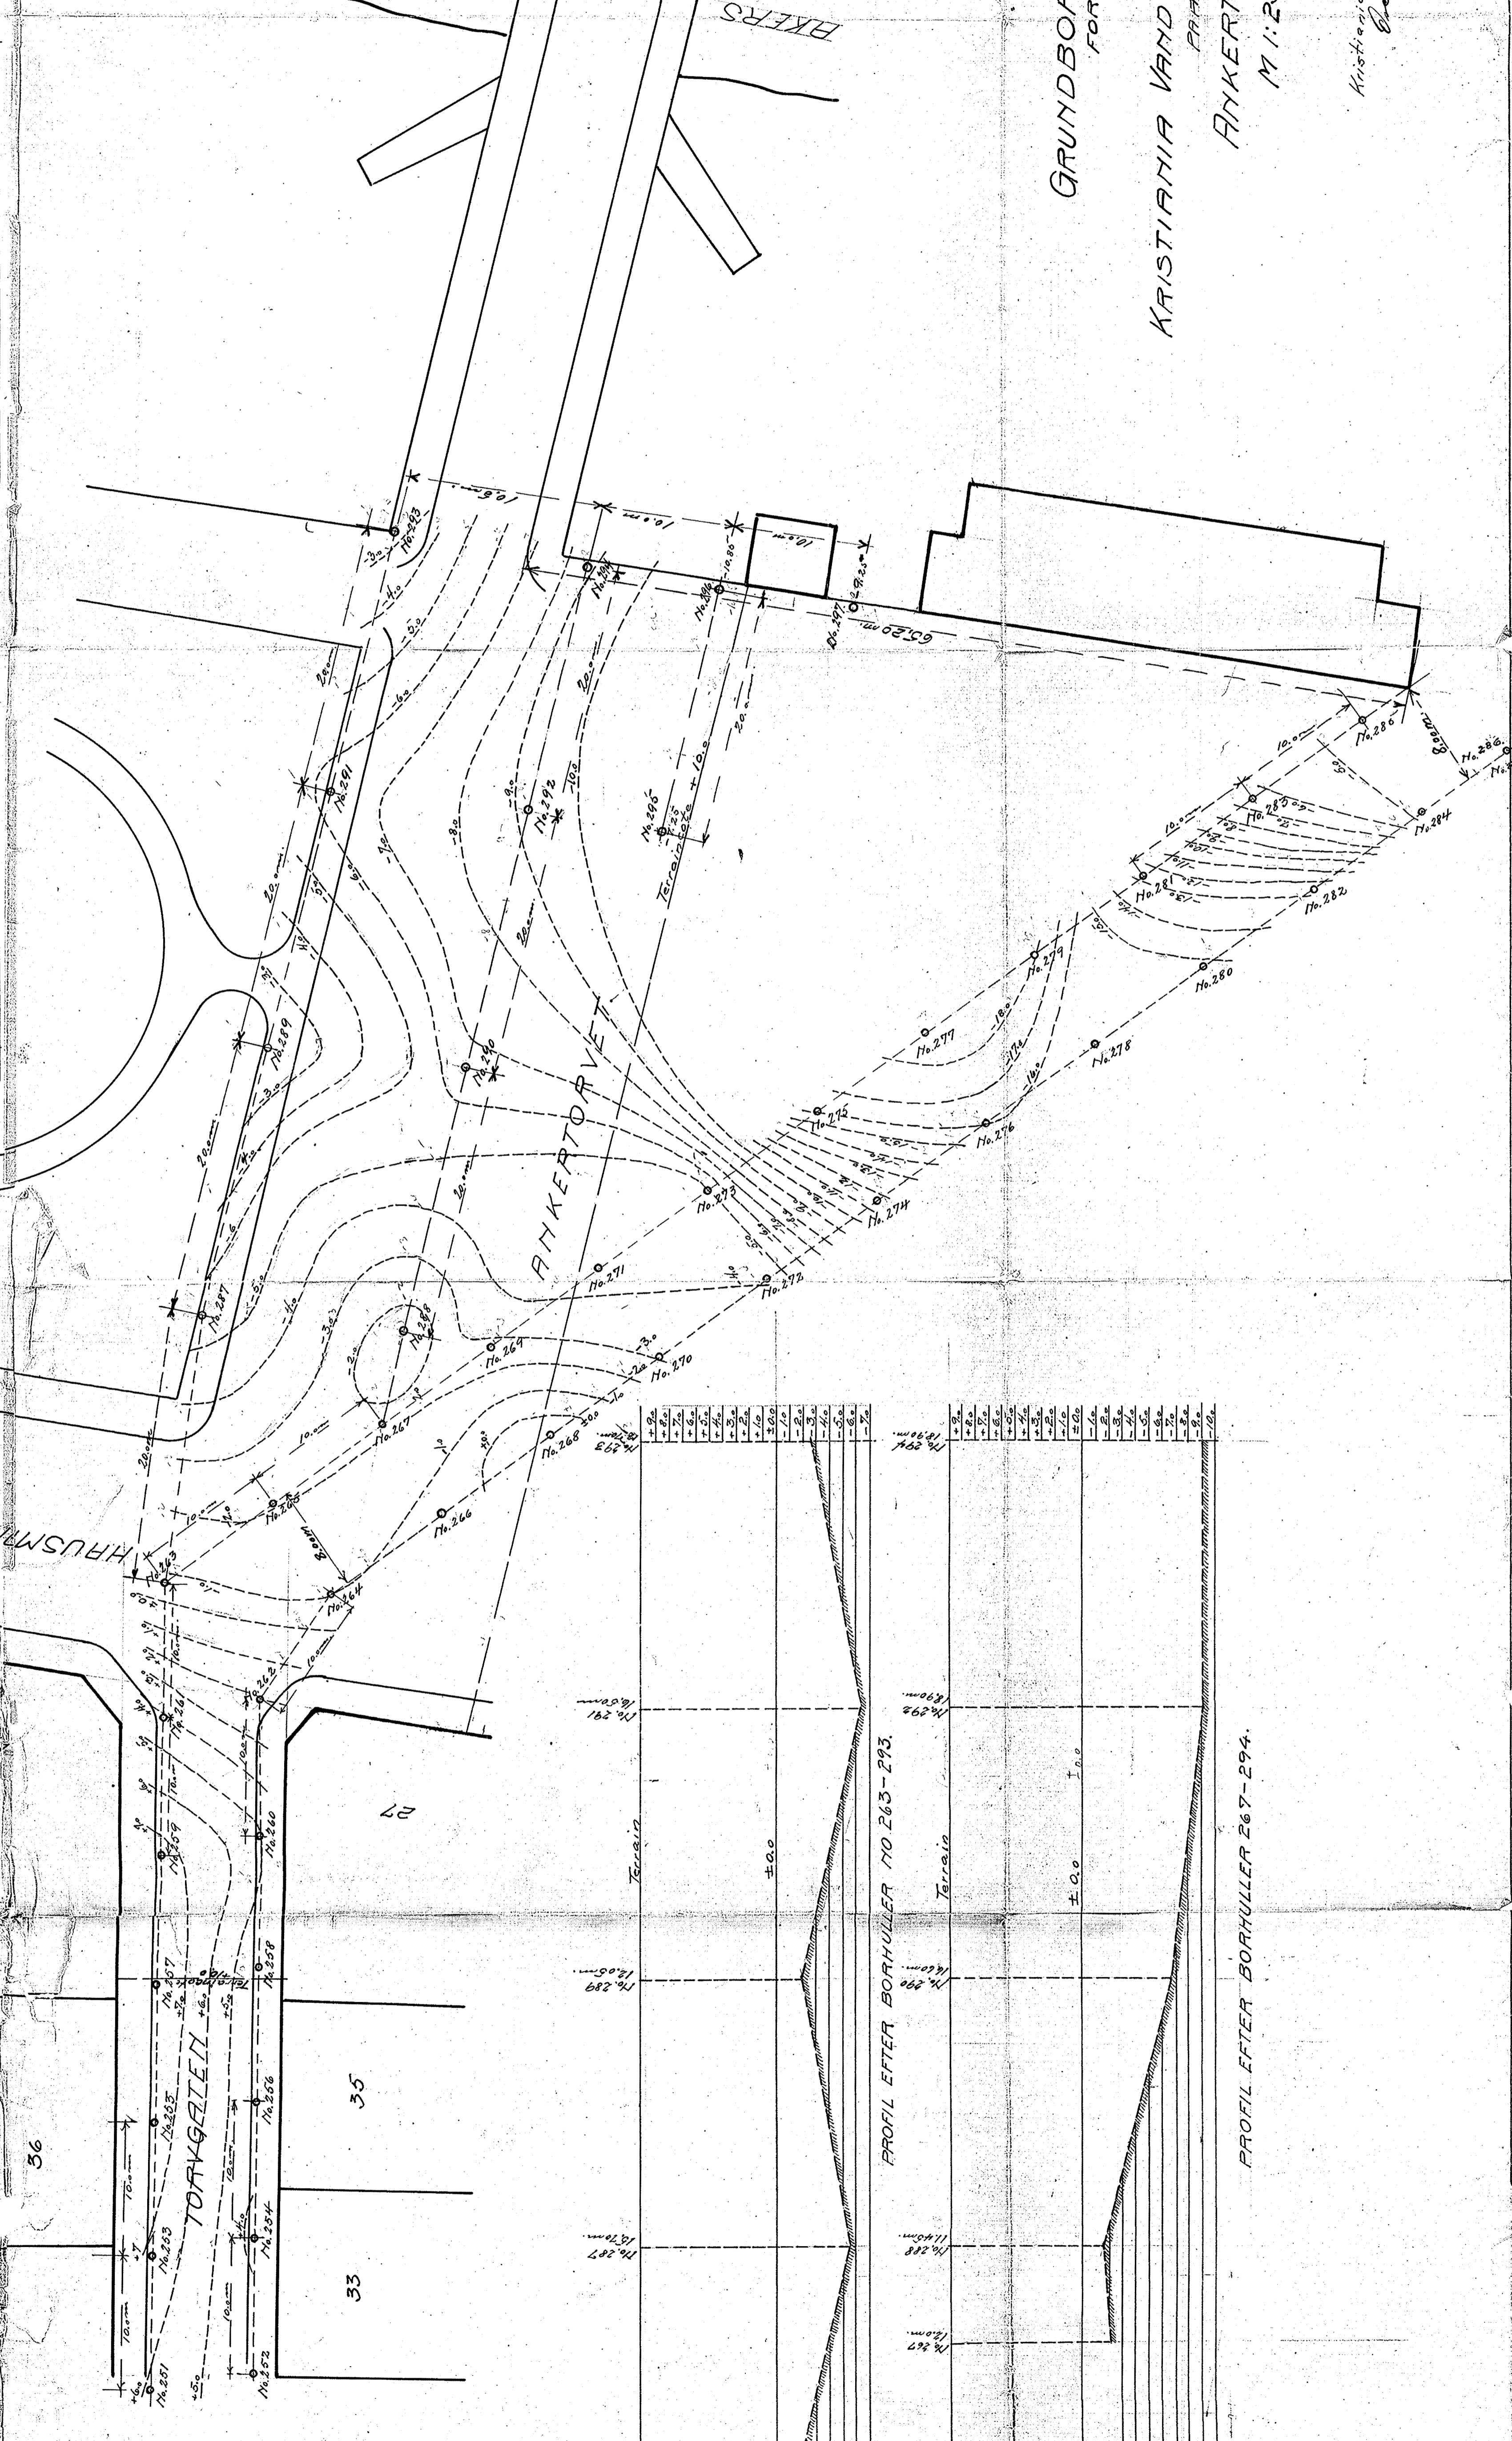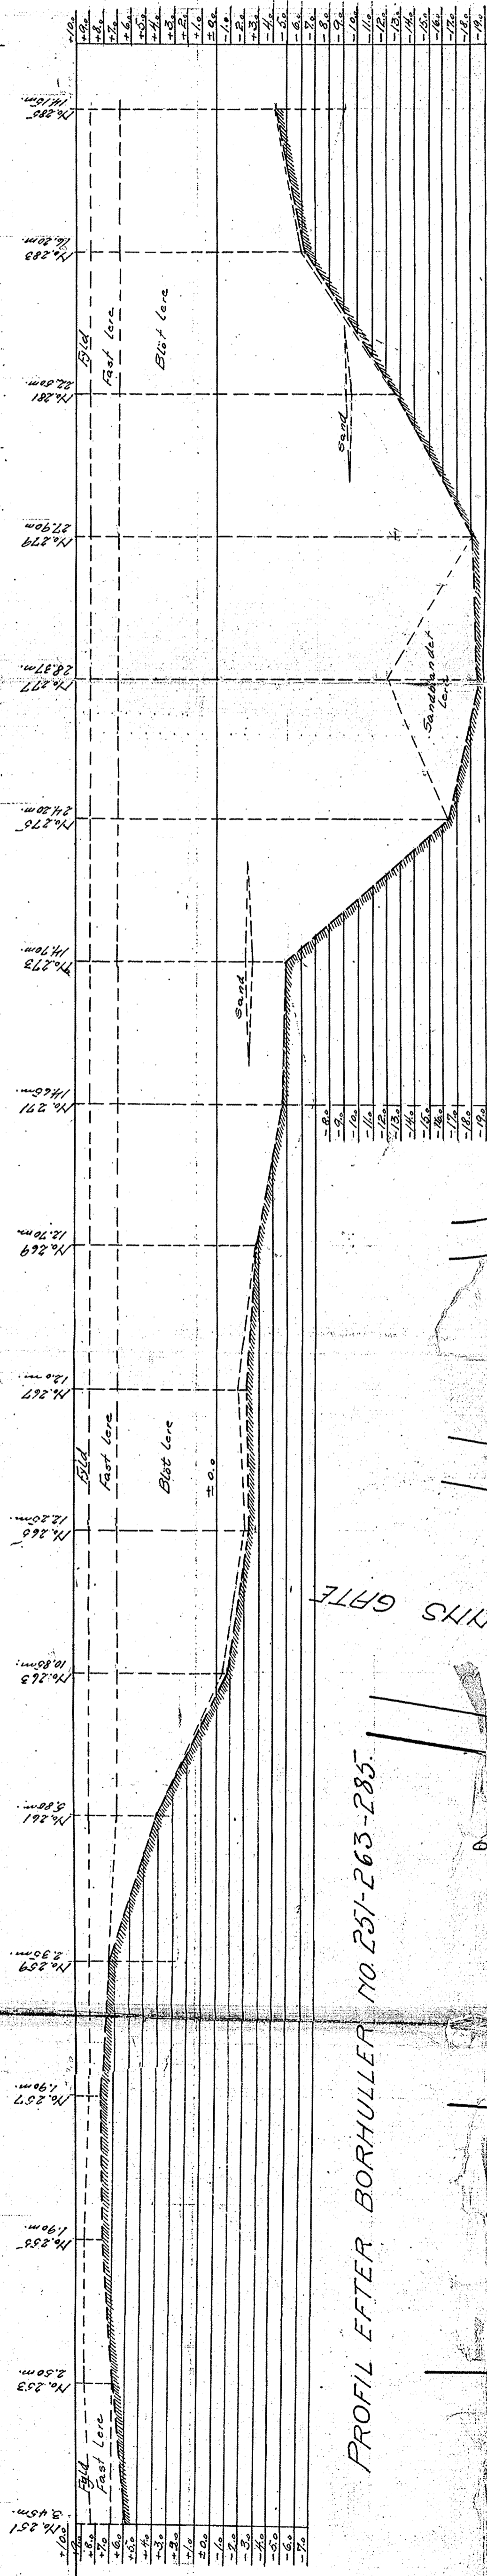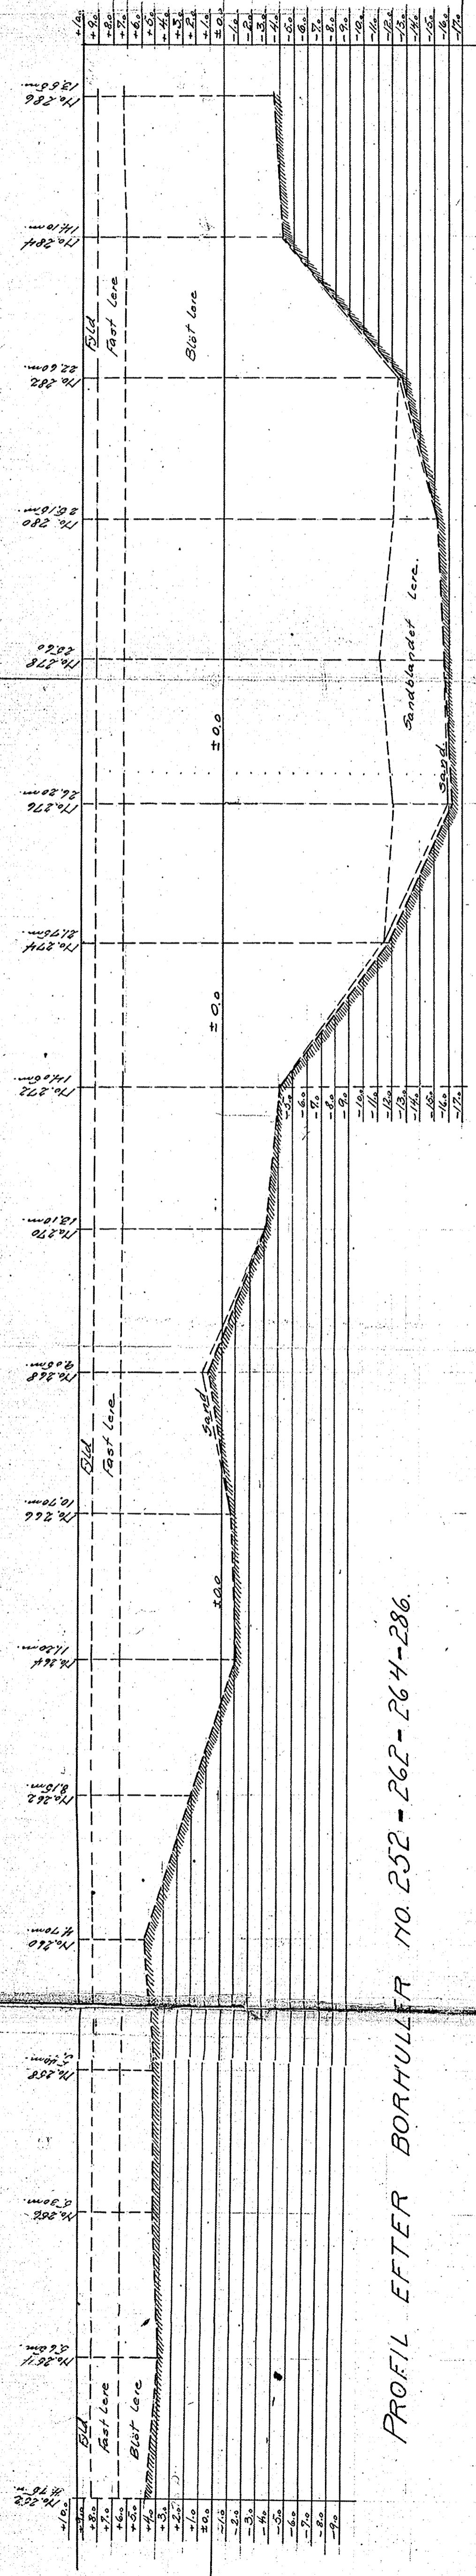

B1.750
GRUNDBORINGER
FOR

KRISTIANIA VAND OG KLOAKVÆSEN

ANKERTORVET.

M 1:250

Kristiania, oktober 1917
Borchgrevink

897