


Kote

165

Reguleringshøyde +164,00

1020

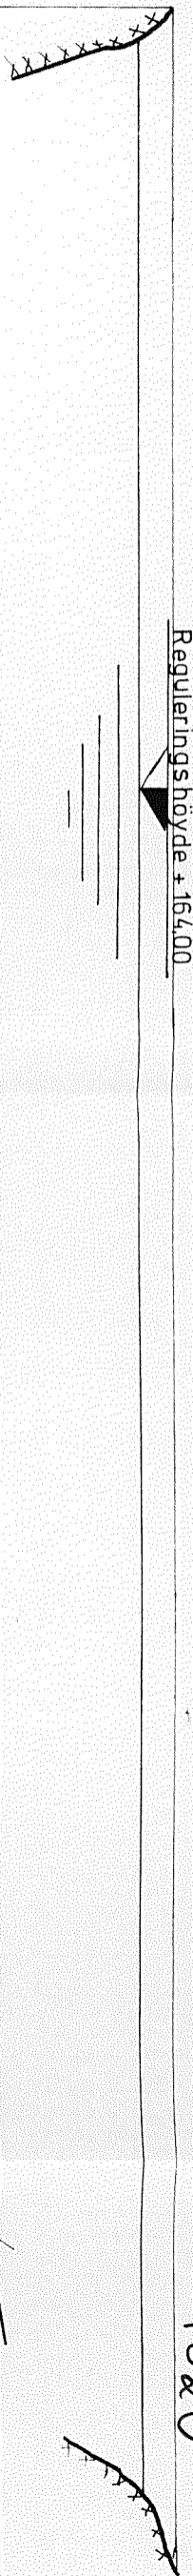


Lengdeprofil A

155

150


145

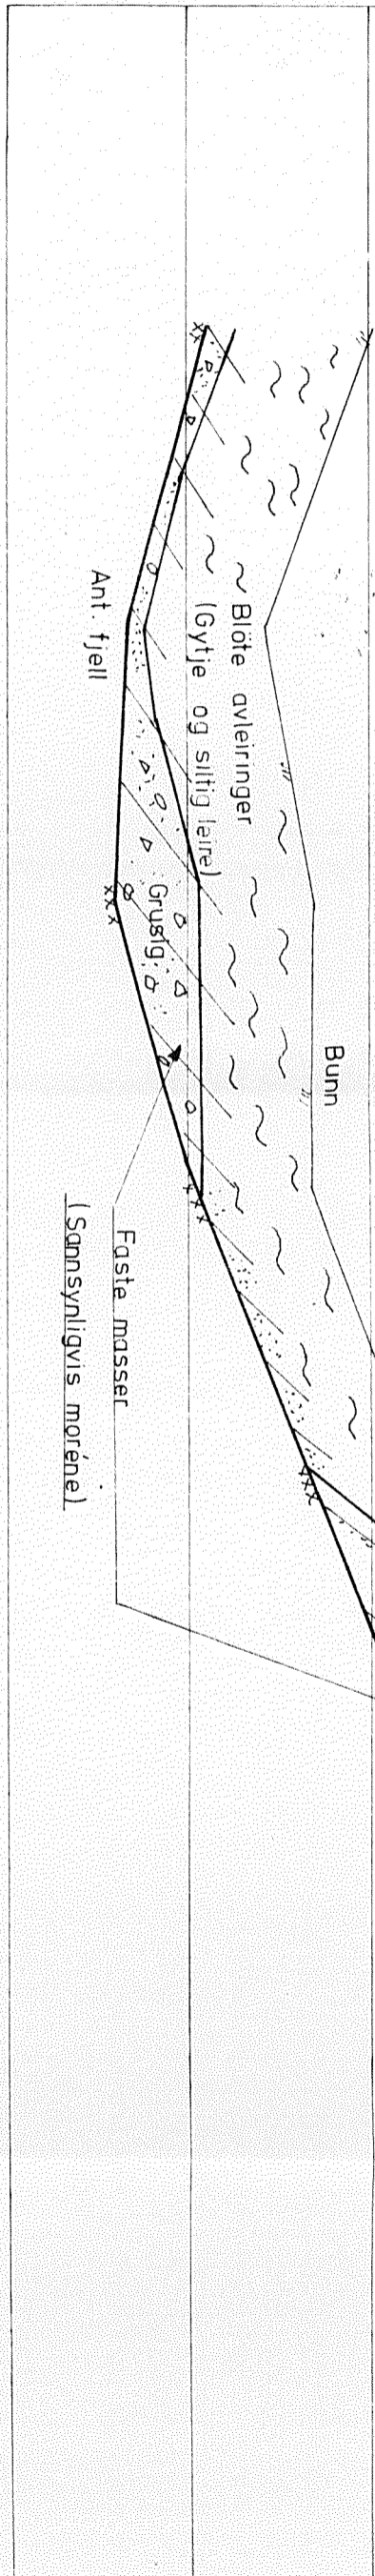

Kote

165

Reguleringshøyde +164,00

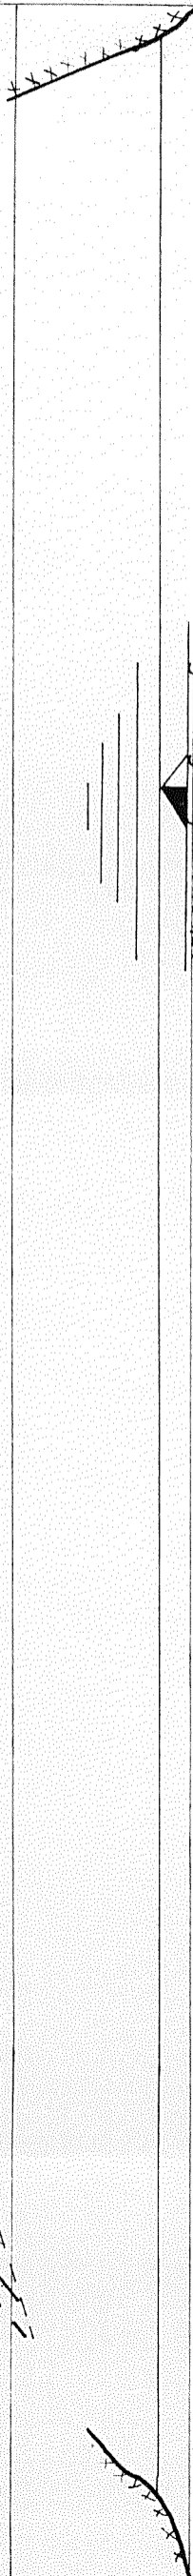


Lengdeprofil B

155

150

145

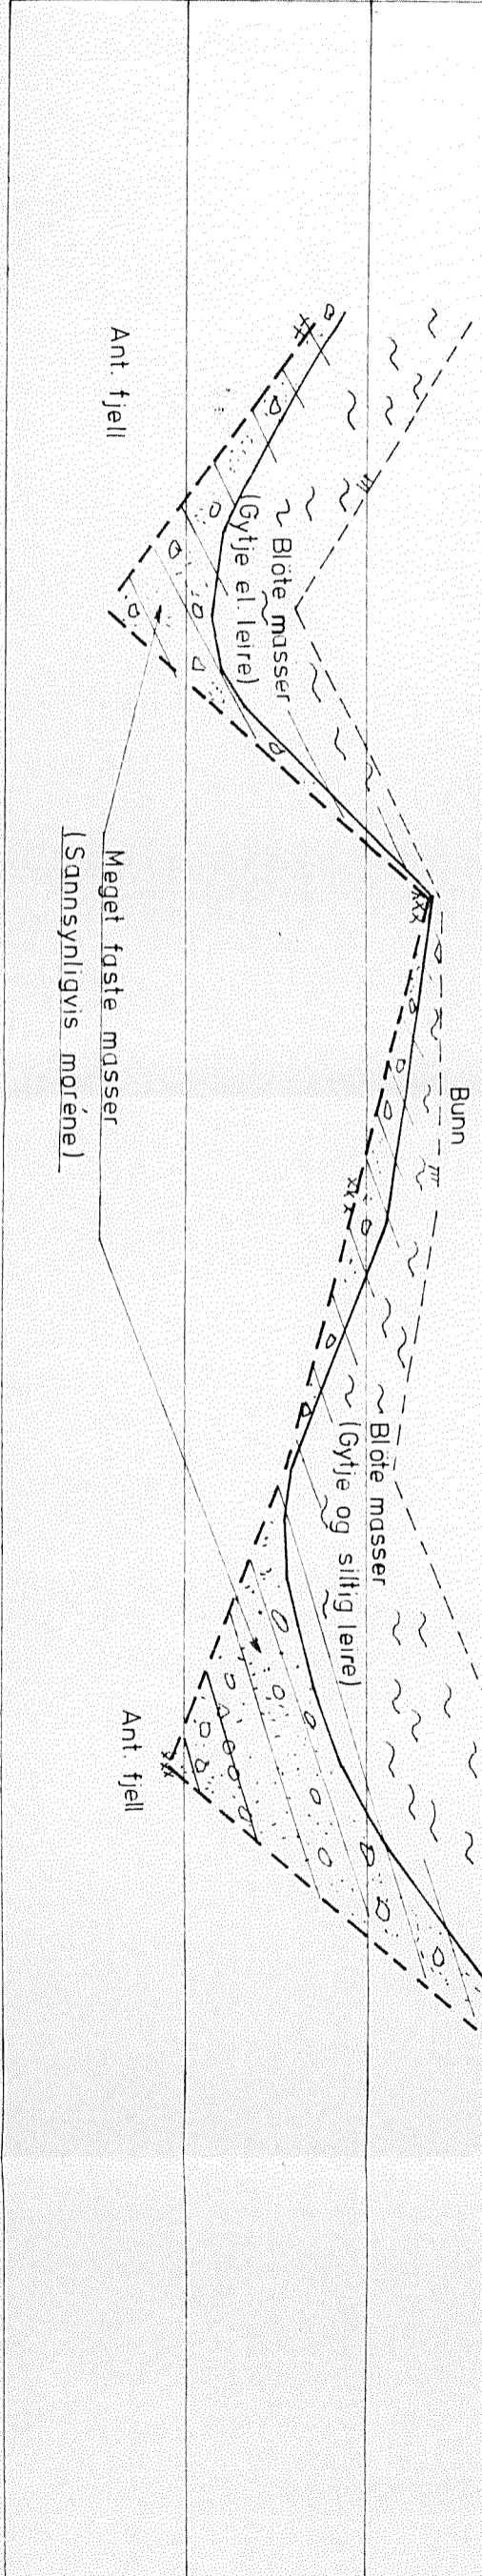

1020  
 R-1145  
 1. del  
 Sol 08