

\* NV: A3 II

727




Tide mandsgt. 46  
~ Prof. Dahlsyt.

Kart over grunnboringer på tomten Tidemands gt. ~~44~~ 46

B1. 721

M. 1:200

Forklaring  
 1,00 dybde i meter fra terreng til fjell  
 41,80 fjellets kotehøide  
 - - - - - approximative fjellkoter 1.m. økv.  
 Kotehøiderne er referert til byens høidemrk.

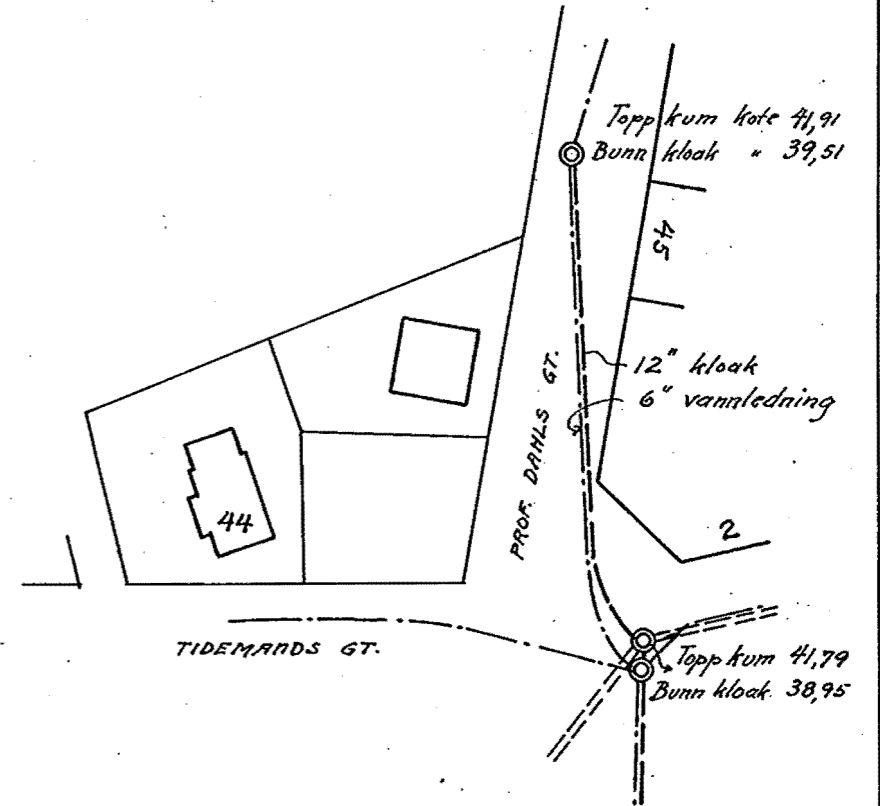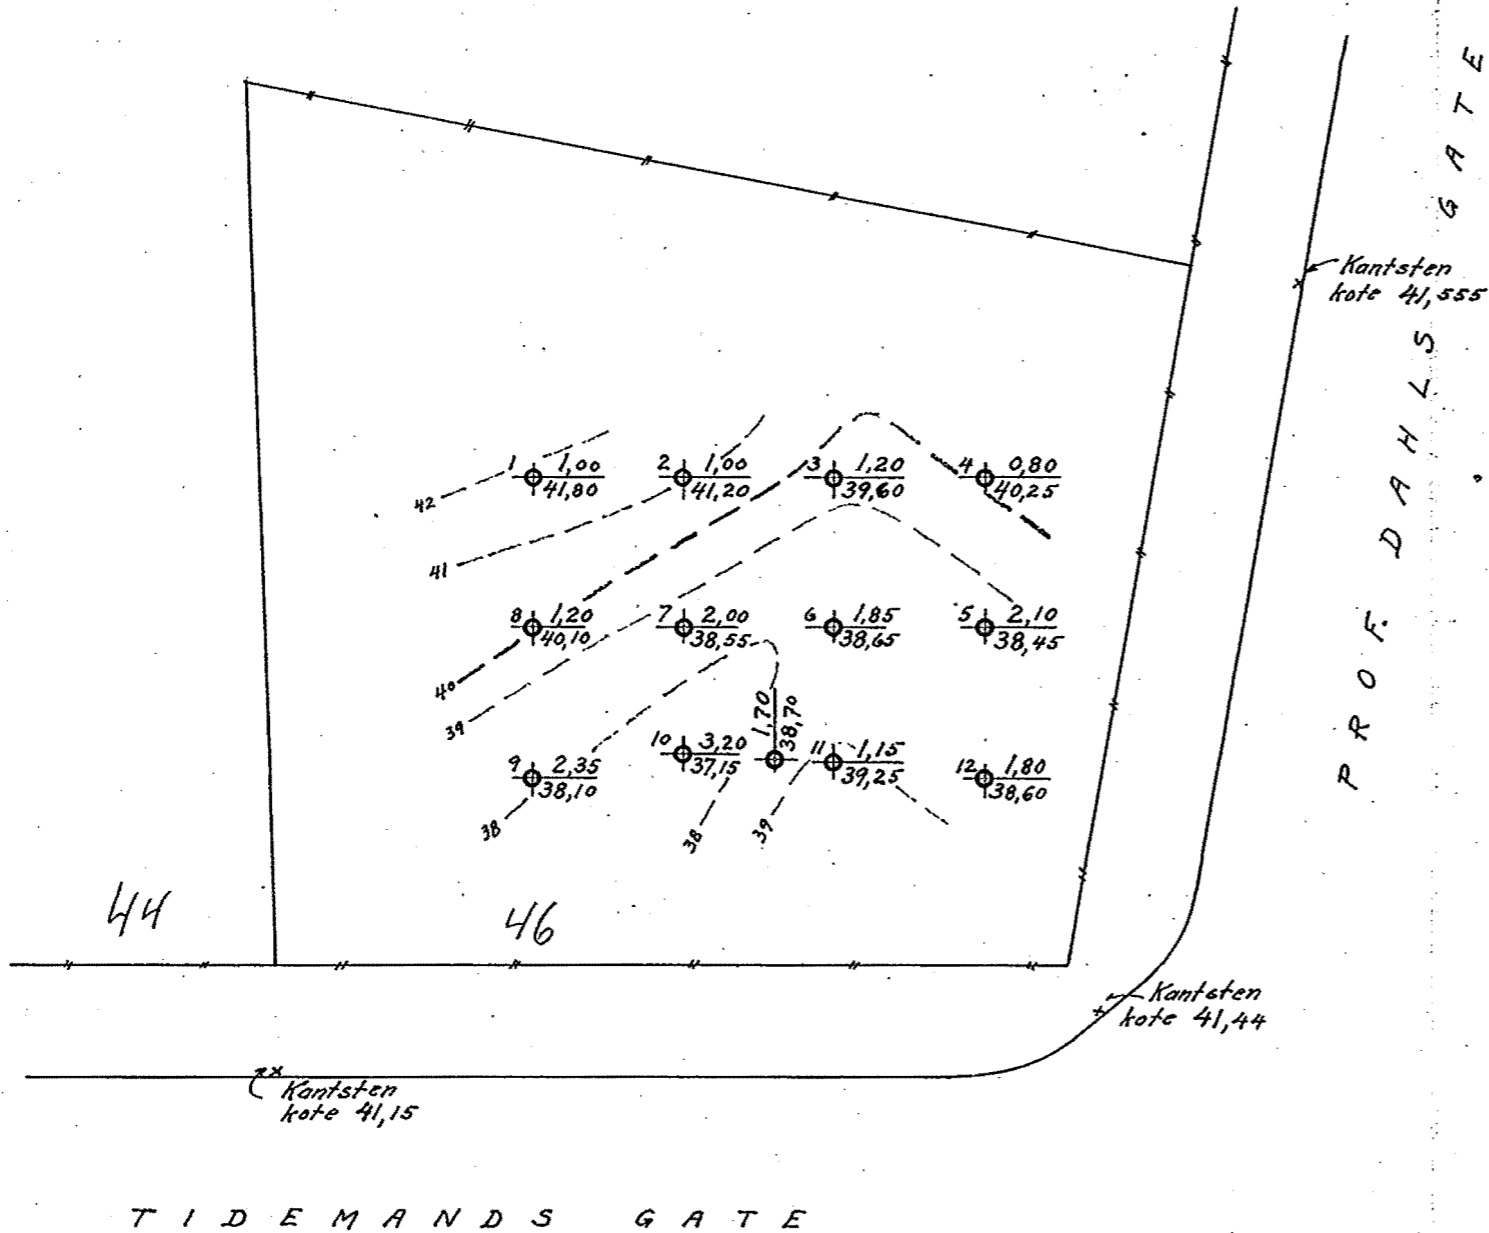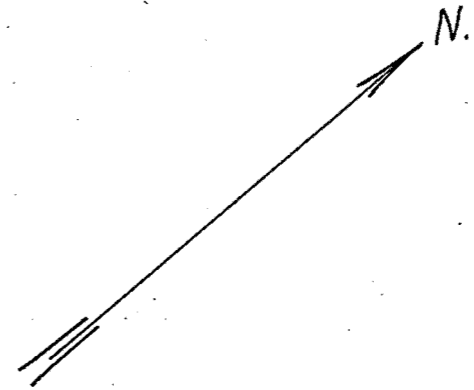

Plan over vann- og kloakledninger

M. 1:1000

Oslo, 27-11-1928.

Prearharp.

P. P.