

326N

NOB2


NOTEBY 3786-8A
1956

8 etasjer

(326N)

VB = 371N

Pröveserie I h=17.7

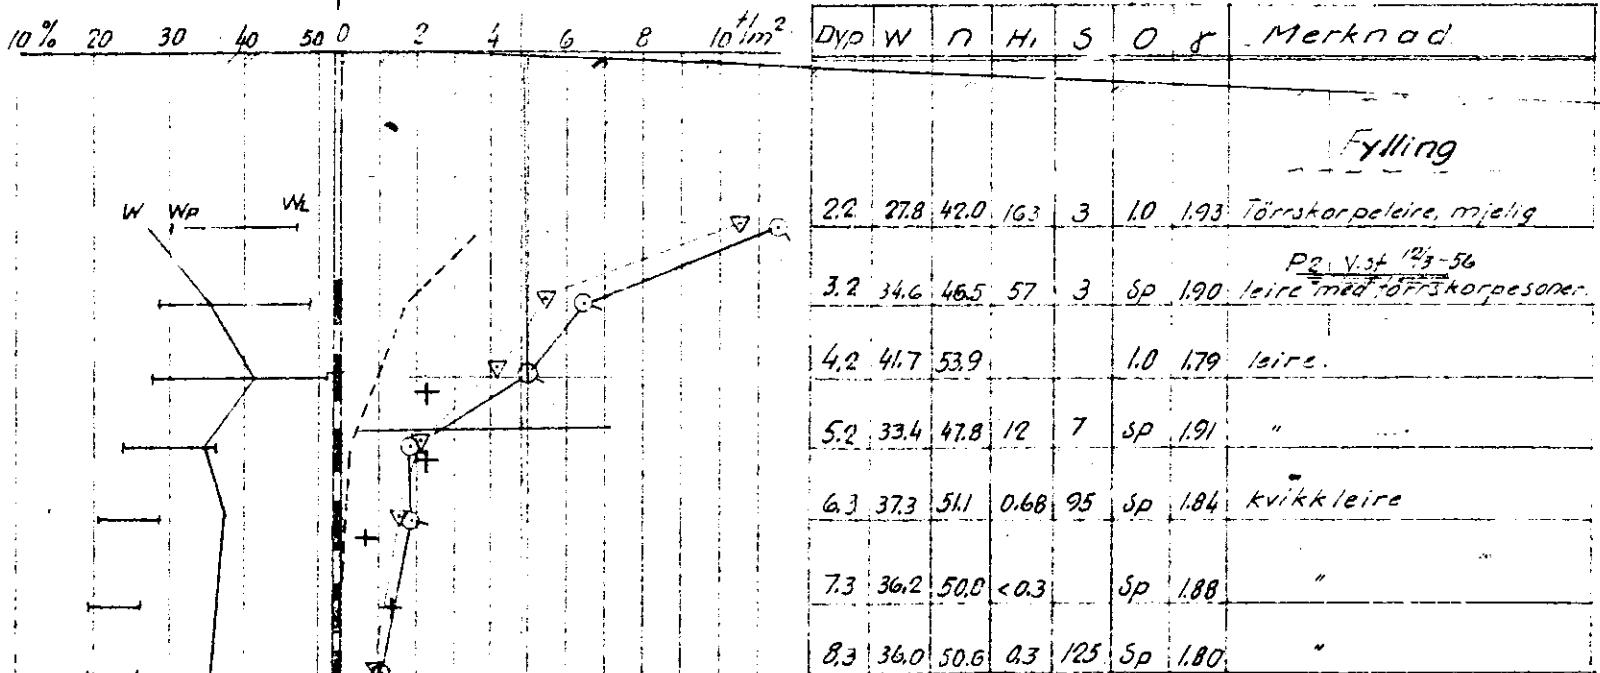

P2

KV. 123-56