

*NO: A3^I


1747

Faserborgert. 6

Fagerborg gt. 6.
 Boringskisse.
 1:200.

Bj. 17

Fagerborg gaten

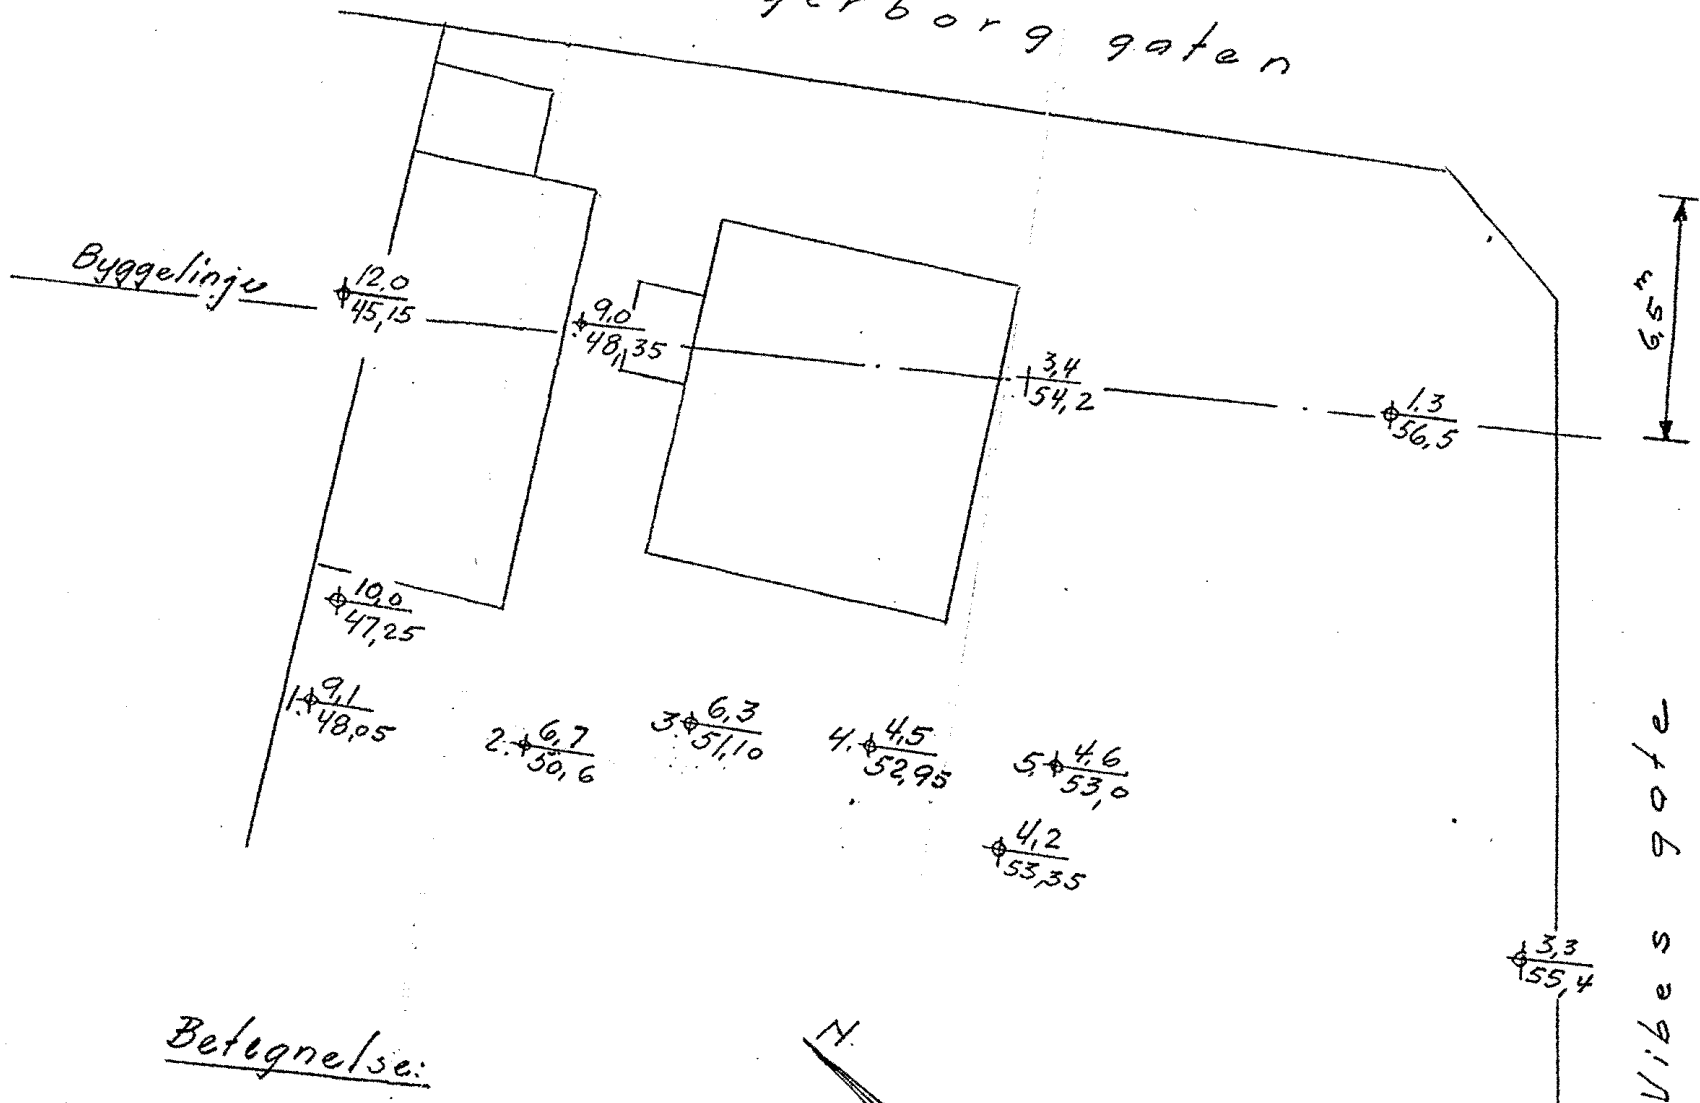

Betegnelse:

10.0 Boret dybde i m.
 47.25 Antatt fjellkote.

Oslo 24-4-36.

6. / 8.0 / 48.5