


*

NO: A1^{II}, B1^{III}

220

Munkedams m. ~
Klingen Berggt.

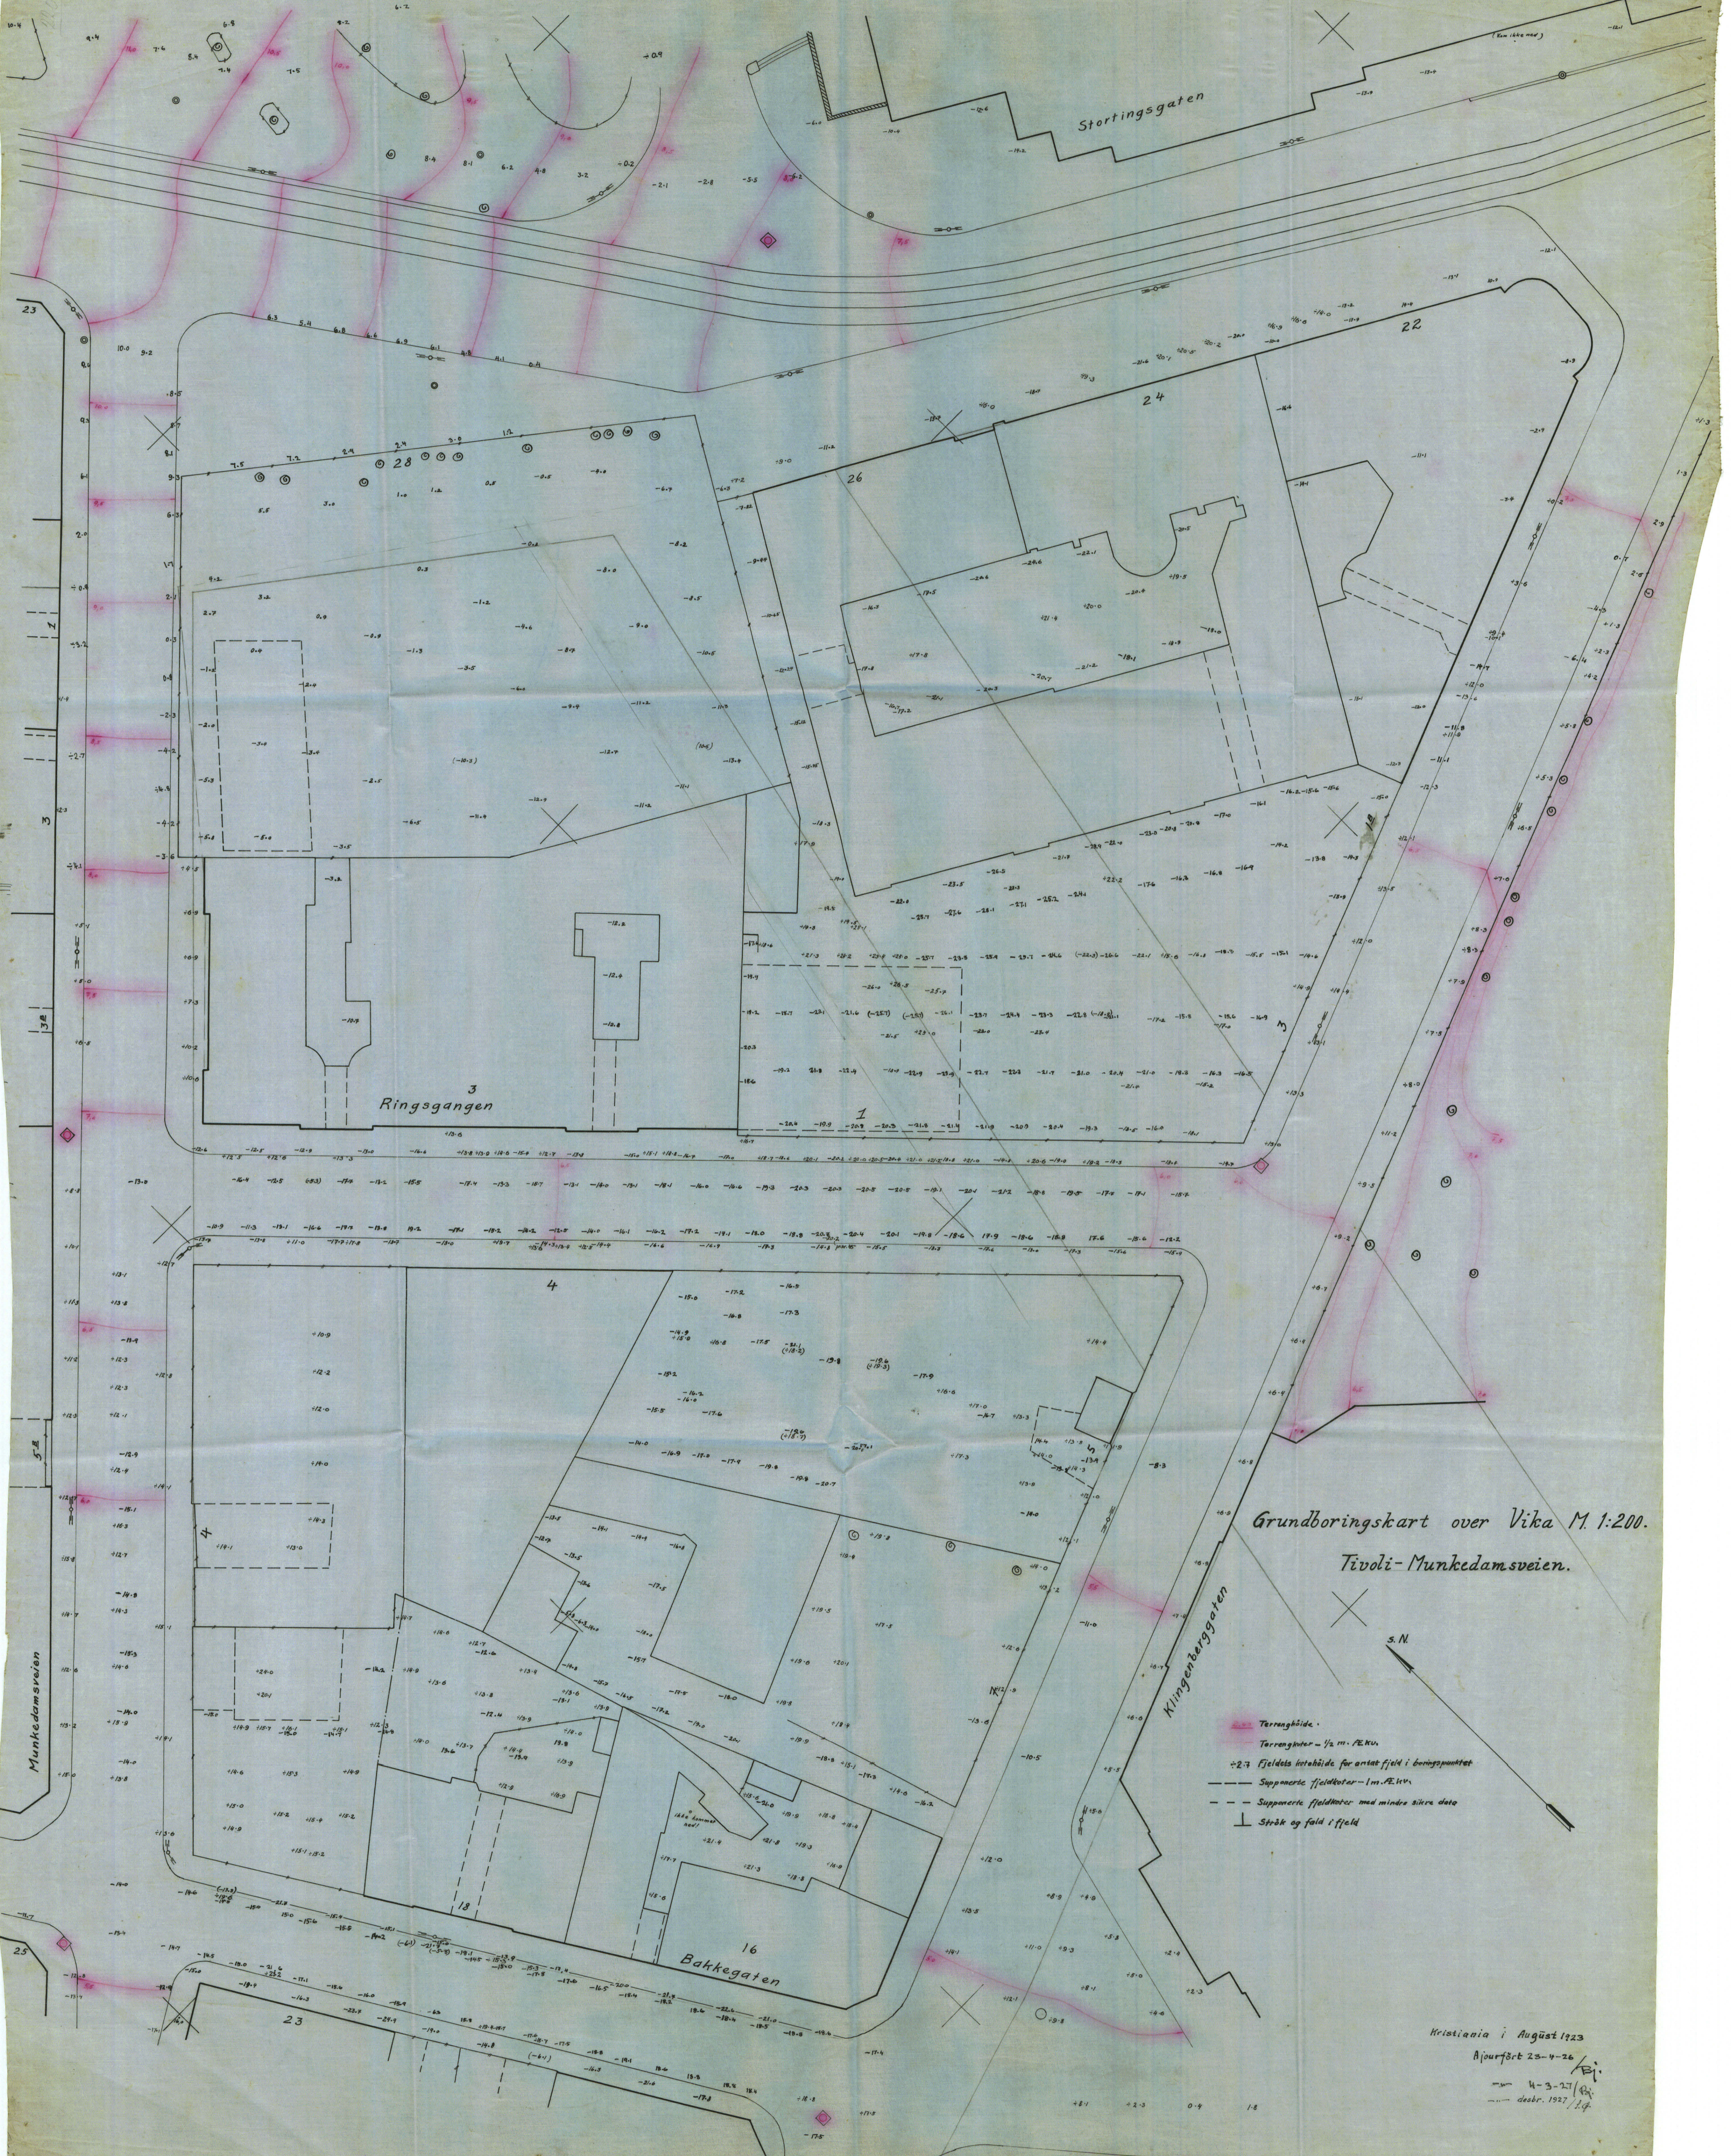

Grundboringskart over Vikka M. 1:200.
Tivoli-Munkedamsveien.

S.N

Kristiania i August 1923

Ajourført 23-4-26
4-3-27
desbr. 1927, H.P.