


404K

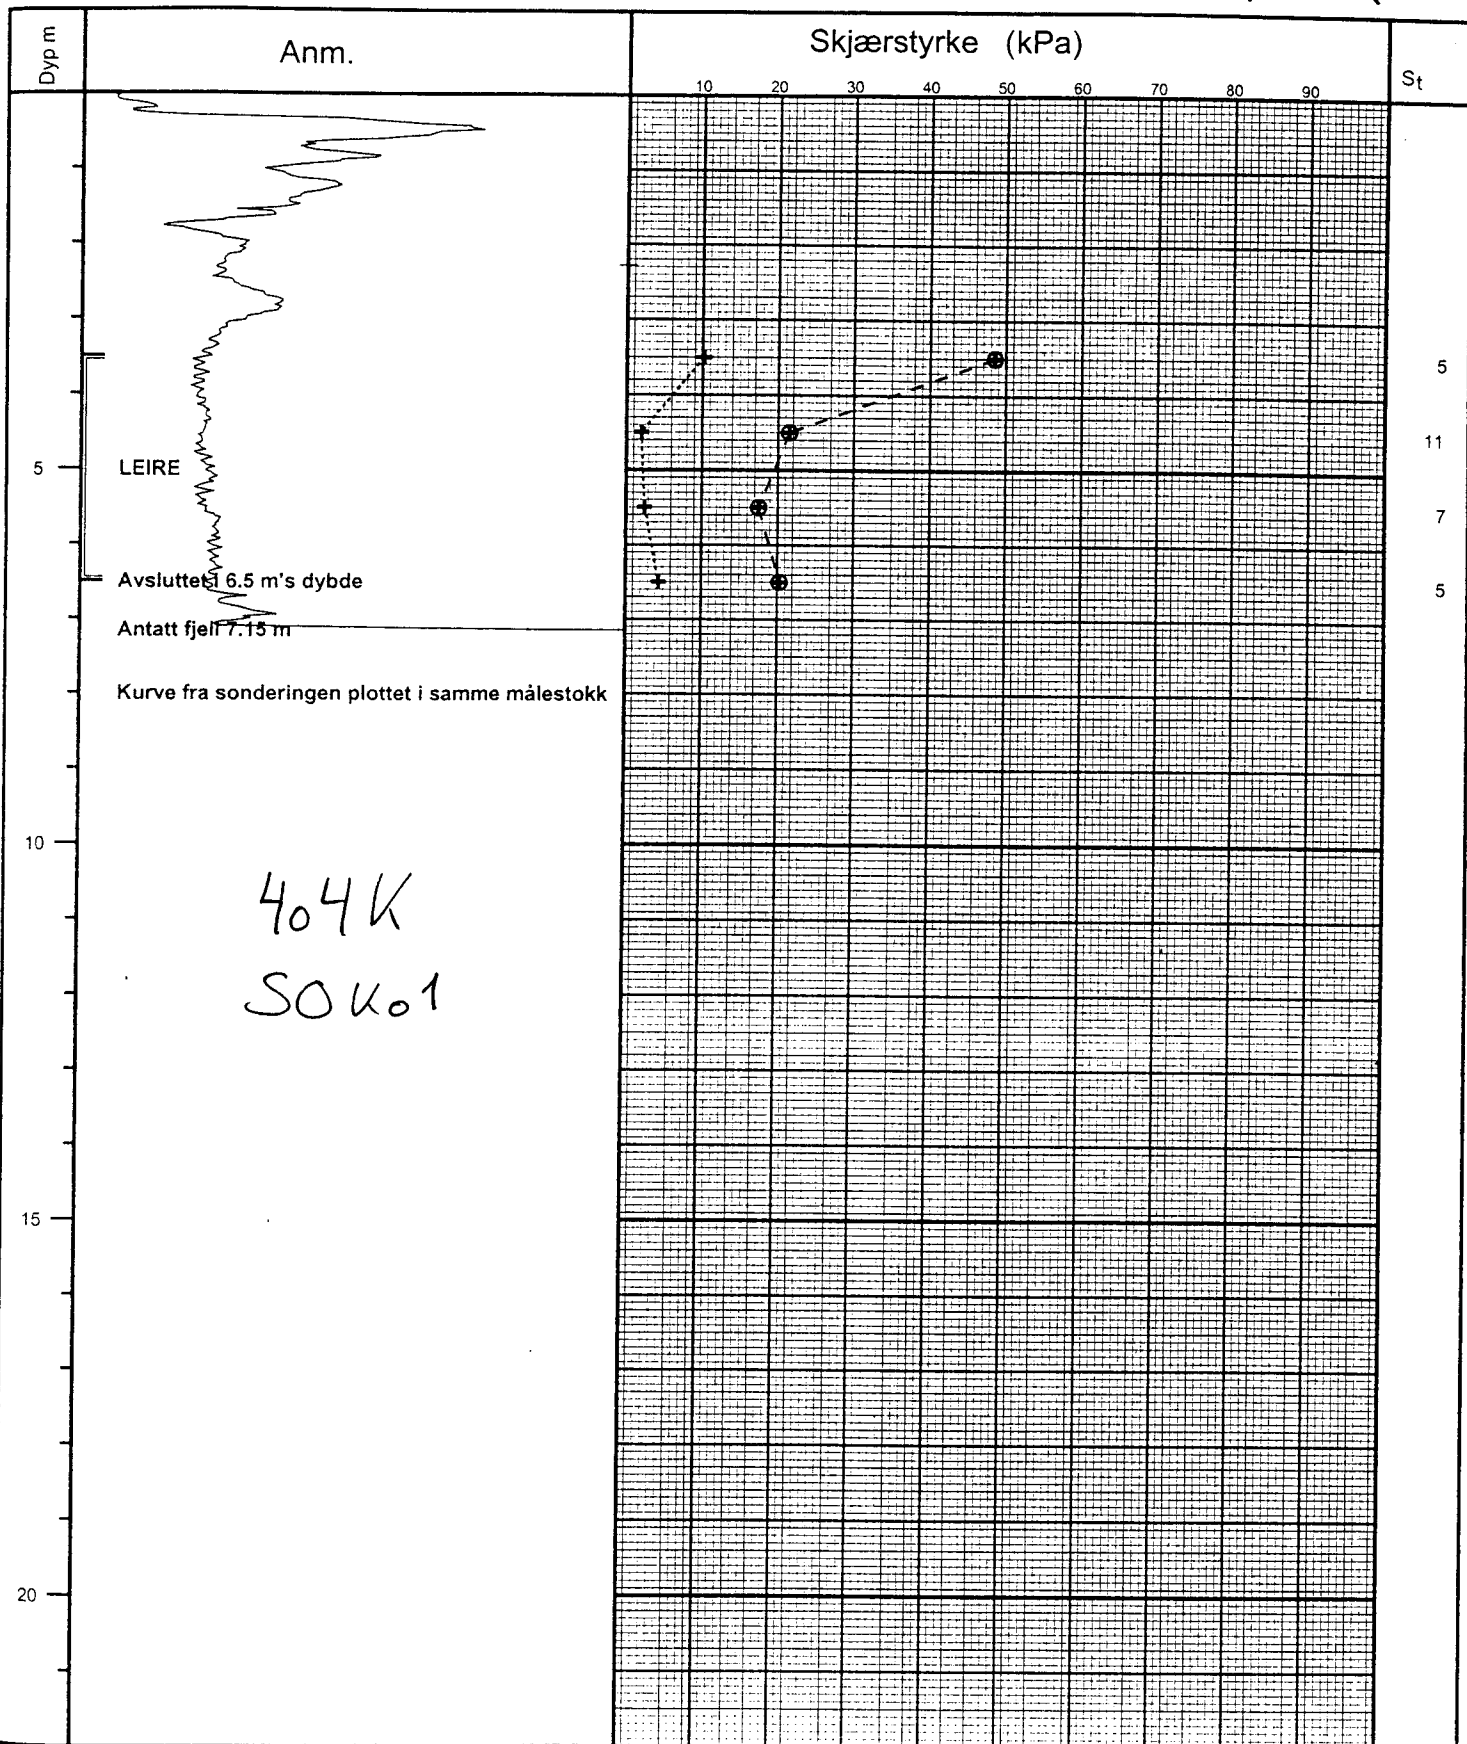

VINGEBORFORSØK

Ing. Seim & Hultgren
Hellerudveien 48c, Oslo

NVK TERRAPLAN AS

Hull	X-koord	Y-koord
1	-	-
Terreng	Grv.st.	Ving
-	-	1070 - 65/130
Borplan	Felt	Kontr.
00058-01	10.05.00 BH	31.05.00 GV
J.NR.	TEGN NR.	
00058	00058-03	
Tegn.Dato		
16.06.00 GV		