

*NO: C1 III, SO: C1 IV

588


Storgaten 8
Skippergt. 33

Grundboringskart for Storgt. nr. 4^b og 8.

M. 1:200.

(= Skippergt. 33?)

Bl. 588.

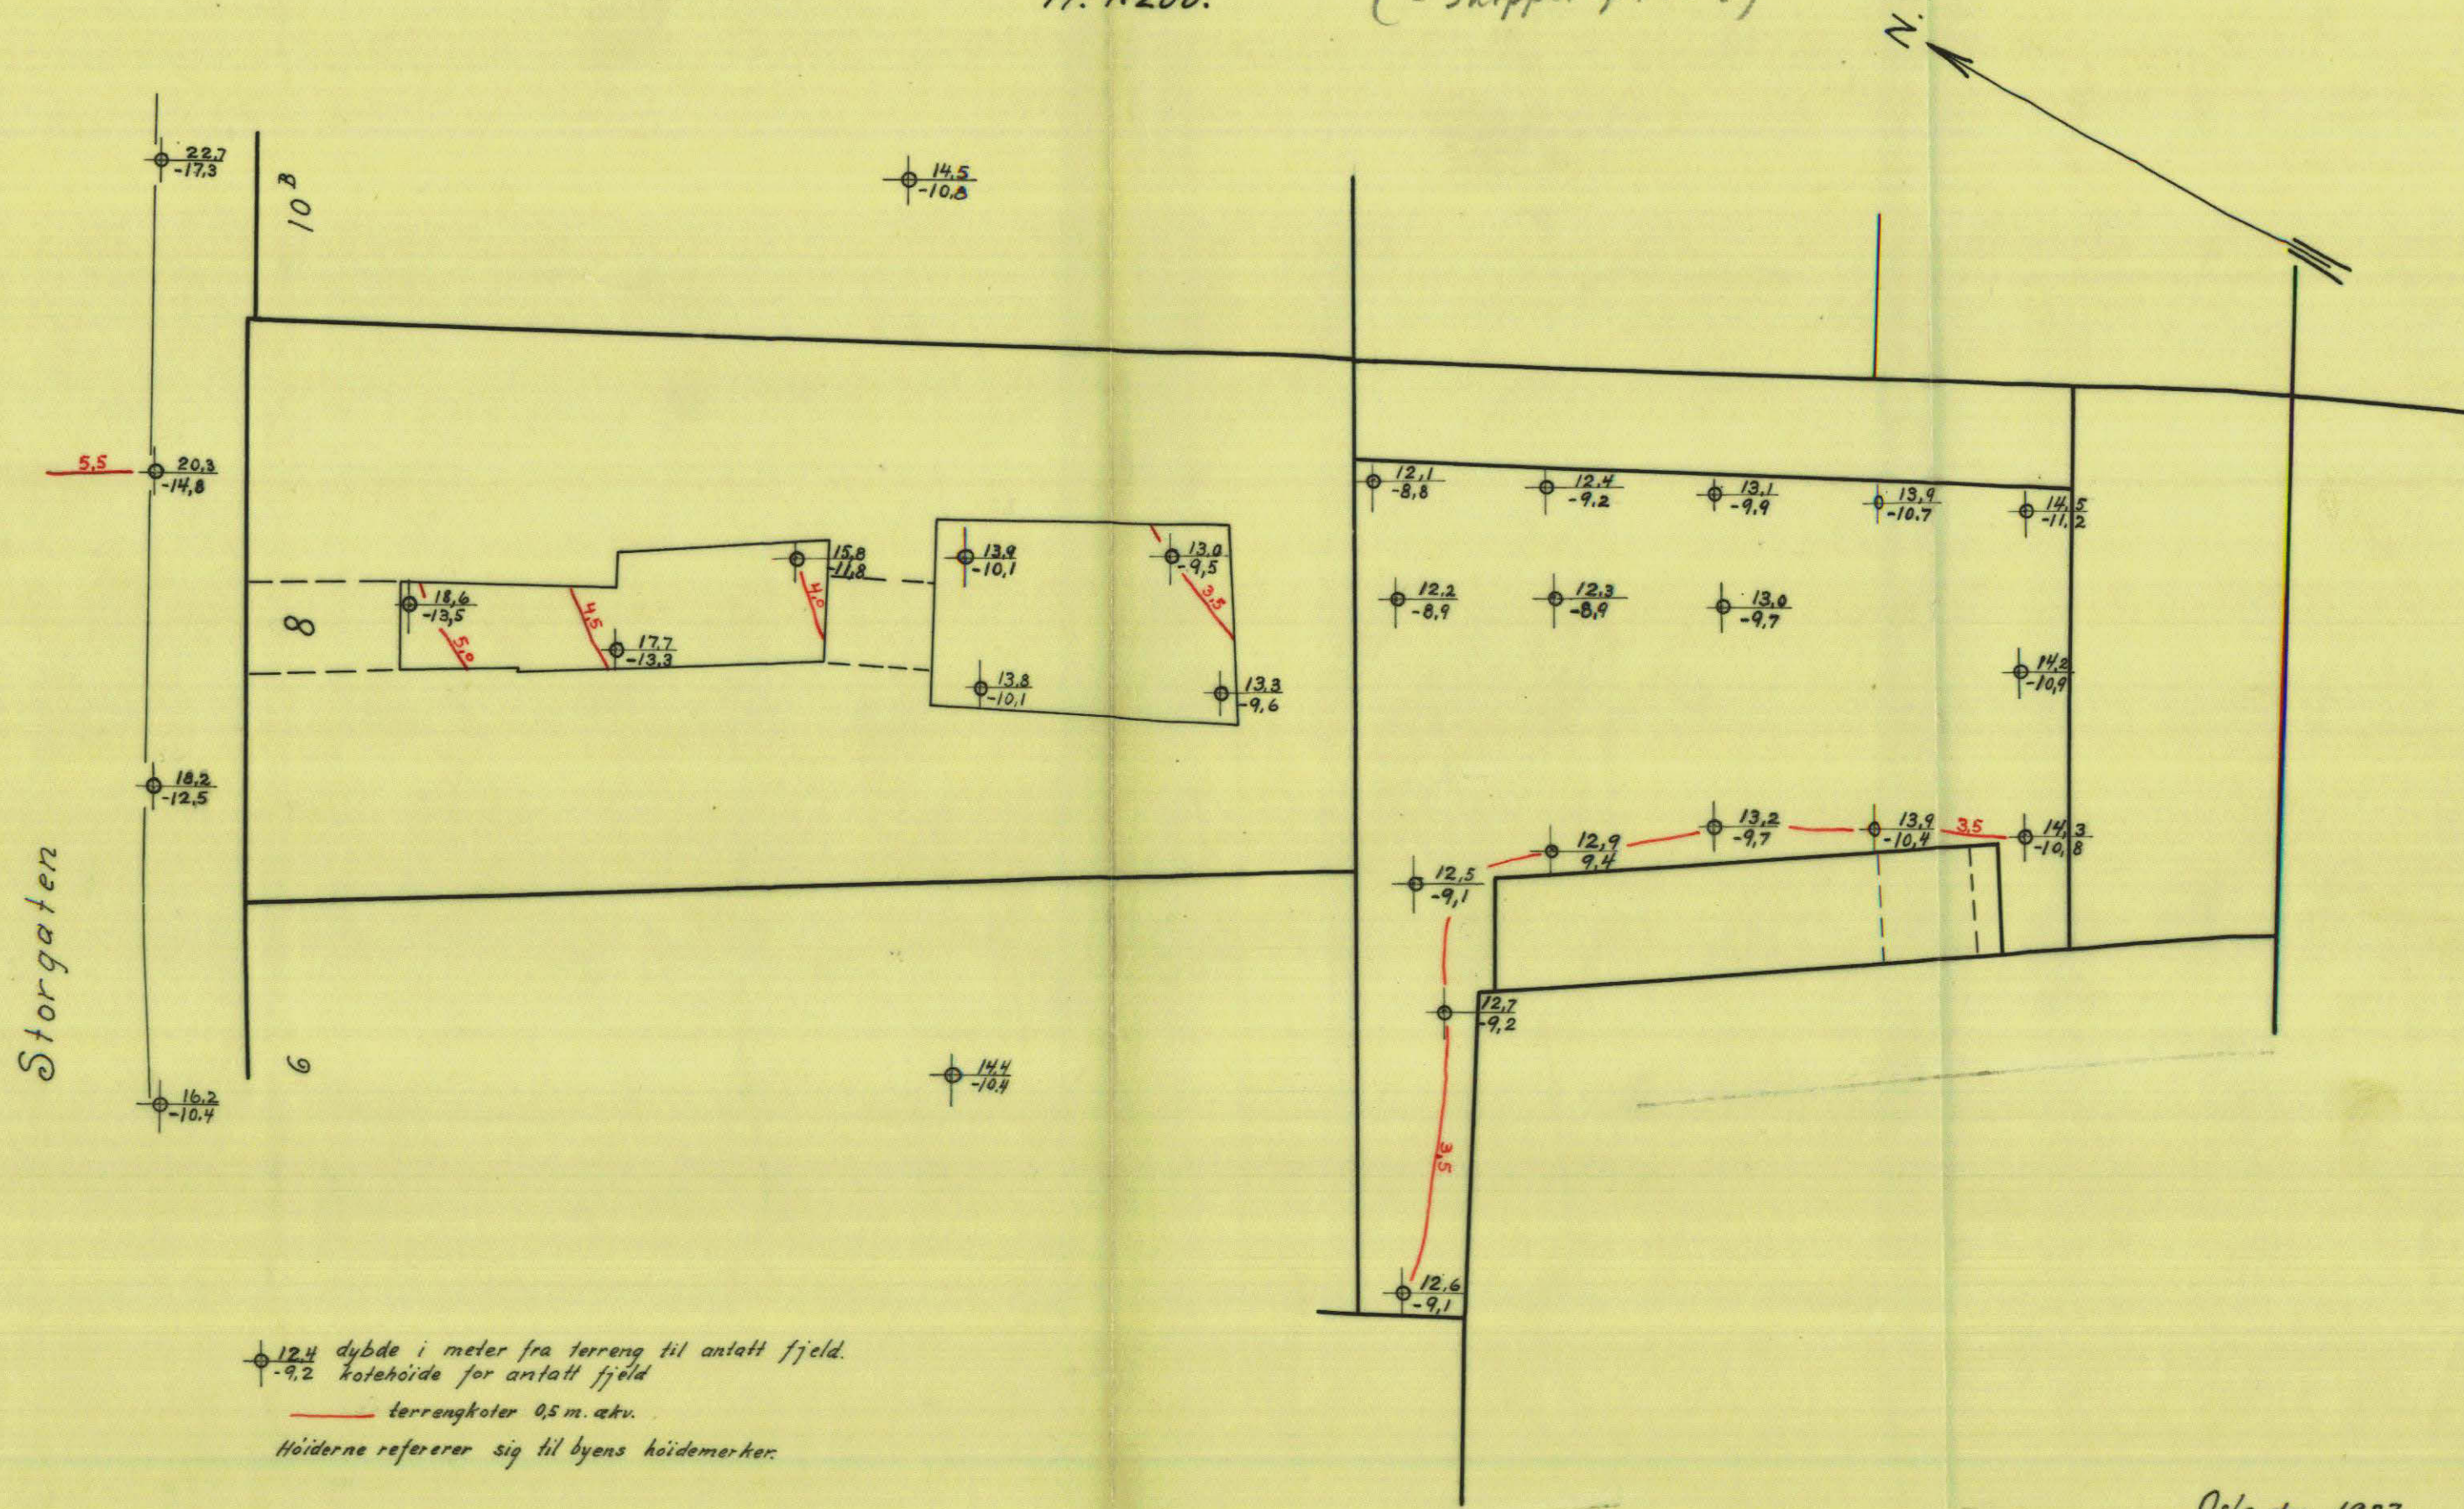

Oslo, dec. 1927.
P. Aarhøy