

*NO: B1 IV

1812


St. Olavs plass 1

Boringskart.

1:200.

Betegnelse:

$\frac{6,5}{11,7}$ Boret dybde i m.
Antatt fjellkote.

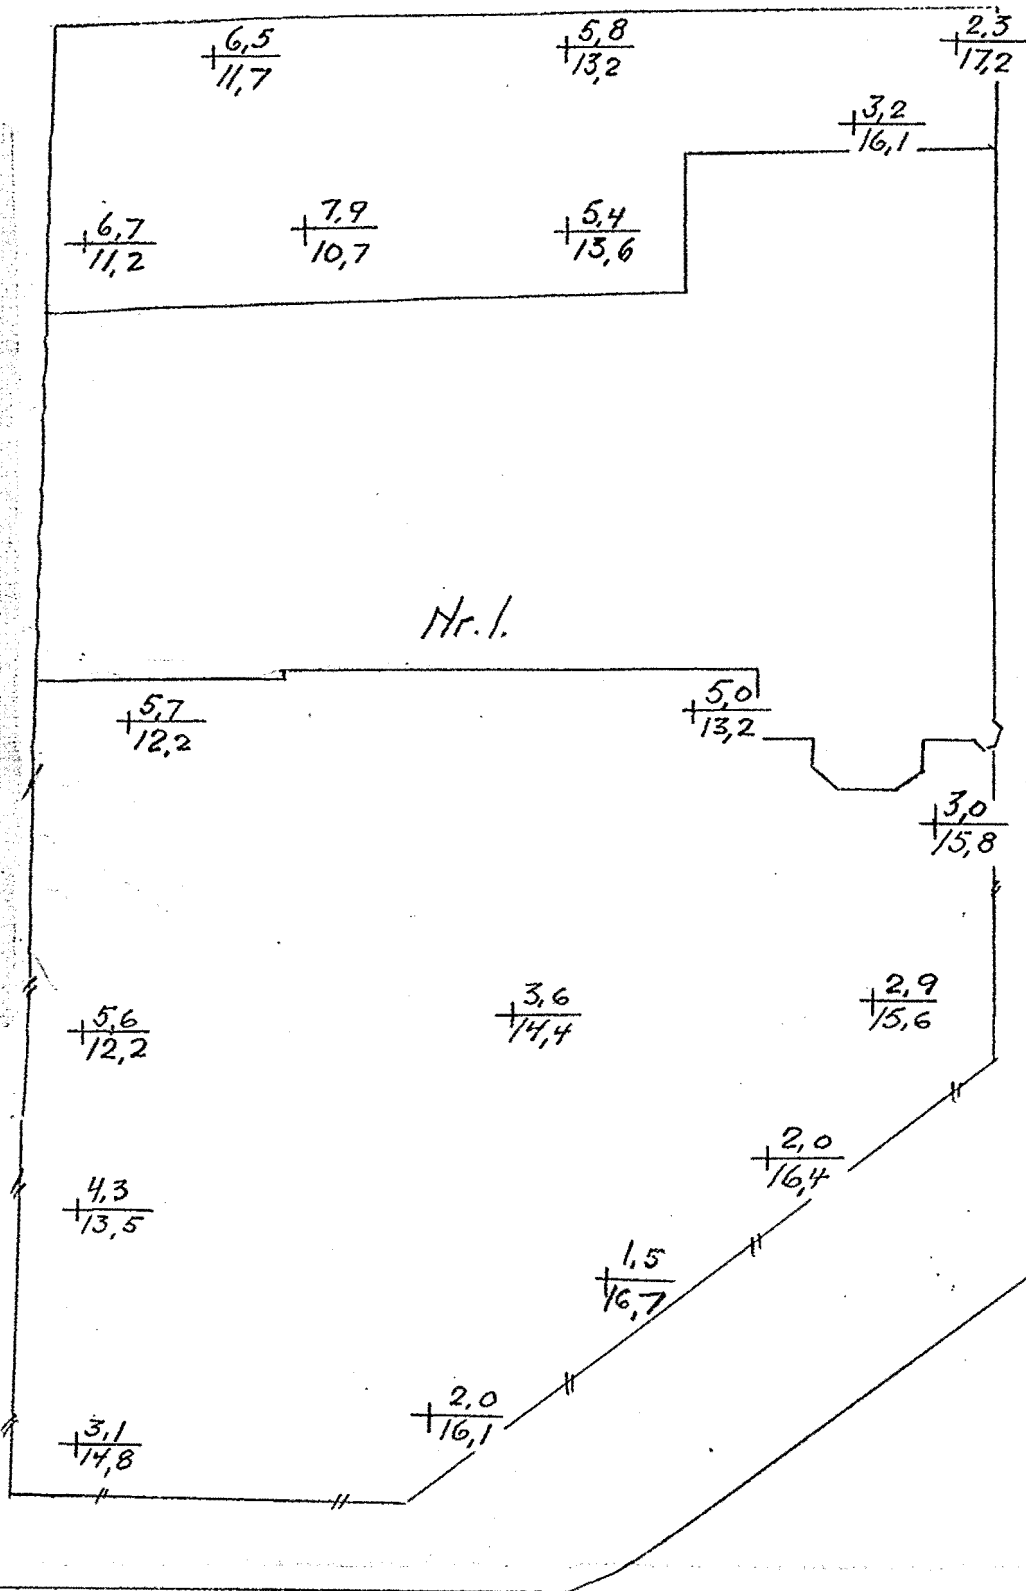

Oslø 1/10-36
Oscarberg
Thoren