


NU: A3<sup>III</sup>

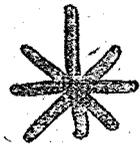


1900 - 1906

Munthesgt. 35

BETEGNELSE:

Nye boringer:  $\frac{154}{23,25}$  Boret dybde i m.  
 $\frac{23,25}{23,25}$  Antatt fjellkote

Boringer fra 1925: 25.9. Fjellkoten. Borstedet  
 angir kammaet.

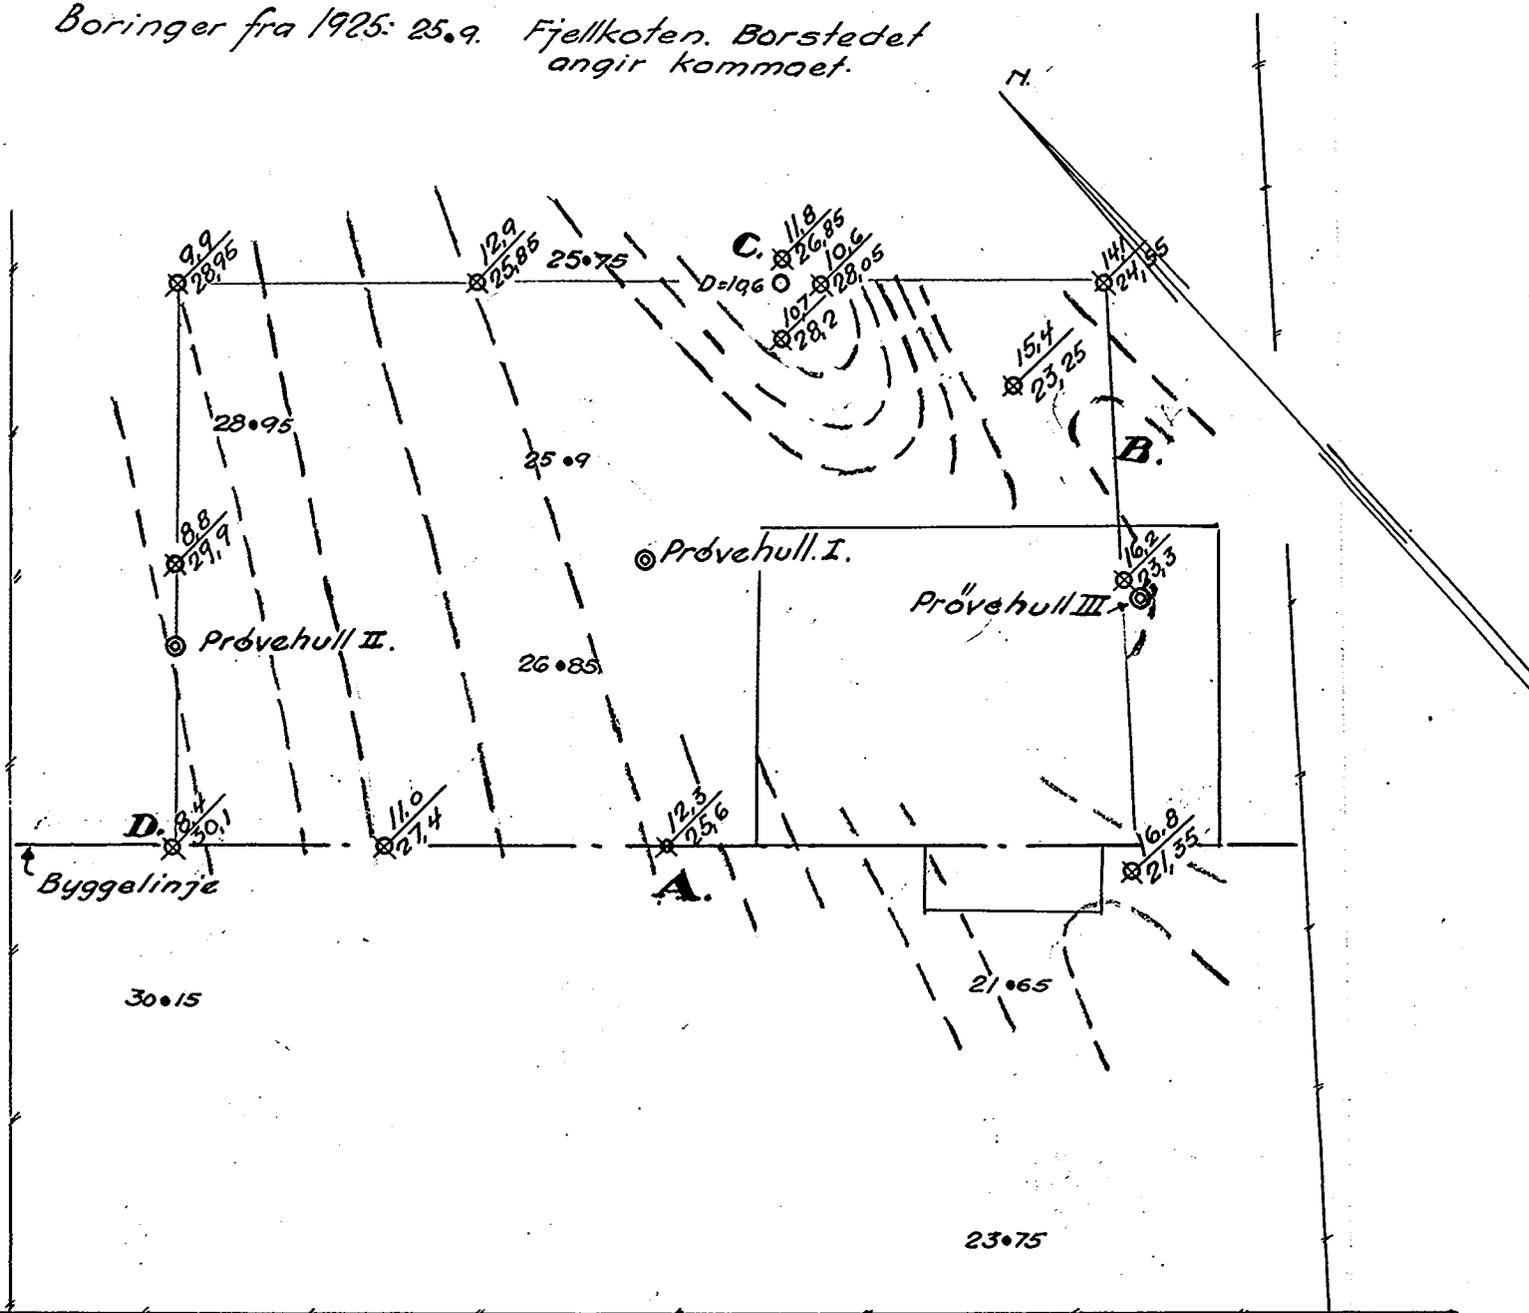

Munthes gate

supleret 20/9-37. 03/13/7-37.  
 O.D. Overhage  
 A. S. S.