

Profil i akse 16

I

F

A/C

A/C'

340 N

PROSJEK BYGG


Vb. 8

VB.6 1 2 3 4 5 6 $S_u (Mp/m^2)$

Vb 8 1 2 3 4 5 6 $S_u (Mp/m^2)$

(1967) VB.2 1 2 3 4 5 $S_u (Mp/m^2)$

CARLMEYER

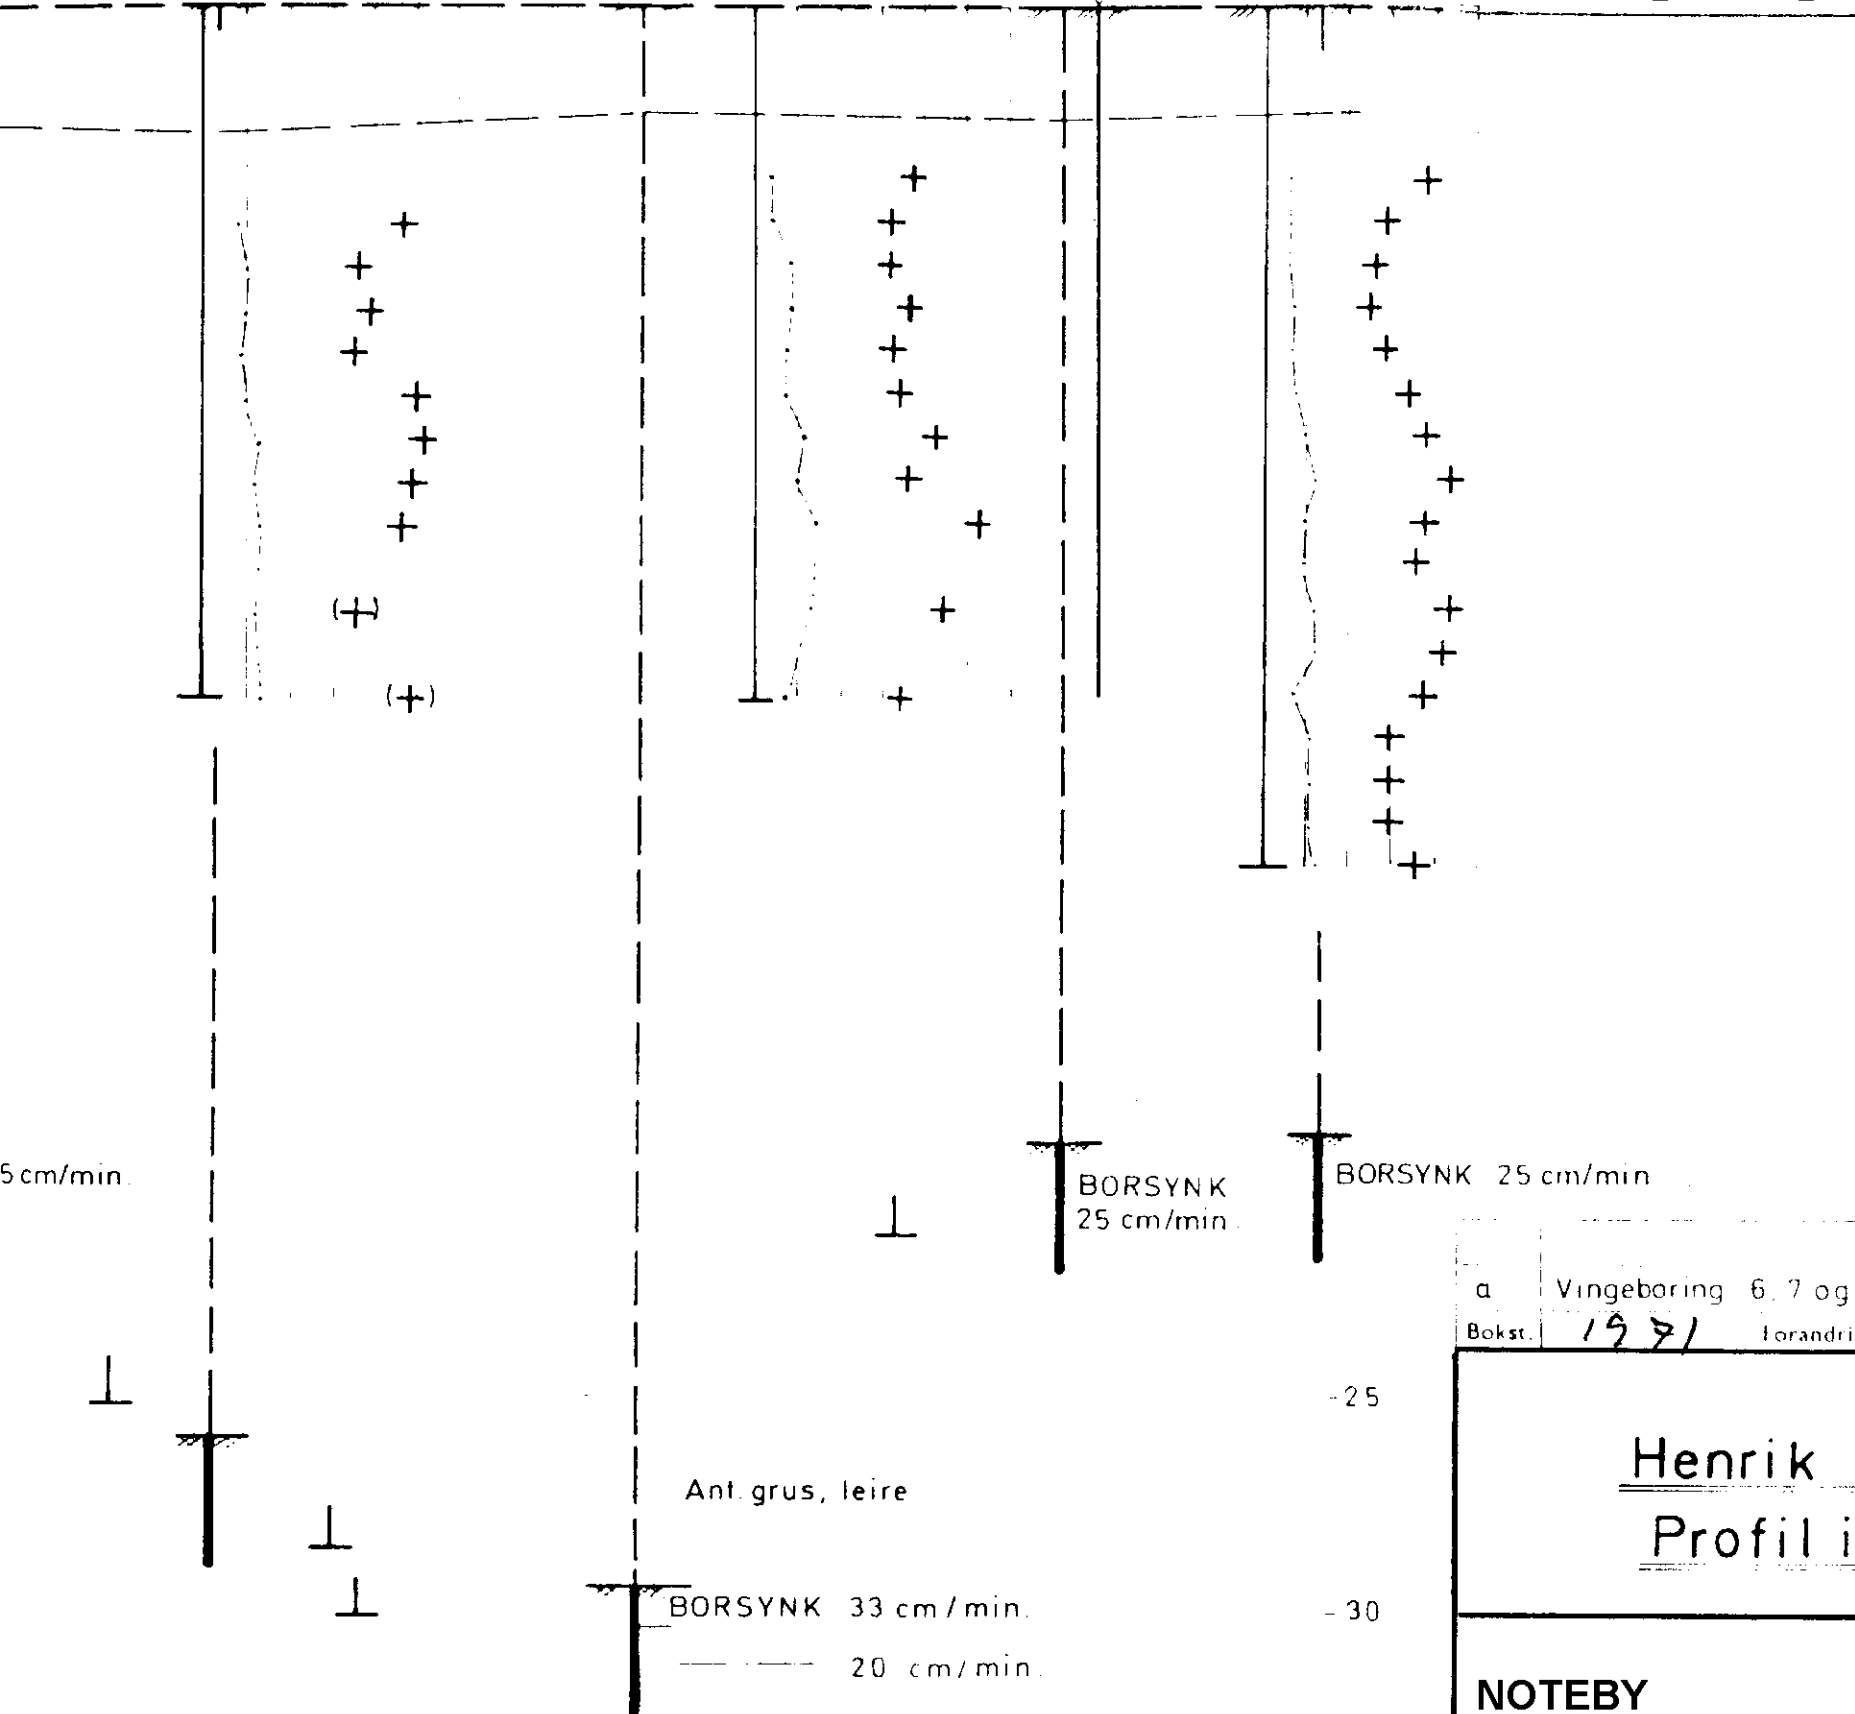

a Vingeboing 6, 7 og
Bokst. 1971 forandri

Henrik
Profil i

NOTEBY
6024-18a
1971