

Knoph

G 124


Tunnel i Stensparken

HEIMDAL
HURTIGHEITE
A 4

OVERFØRT TIL KARTPLATE

DATUM: 15. sep 75 SIGN: Eide

Tunnel Stensparken NO A 3I

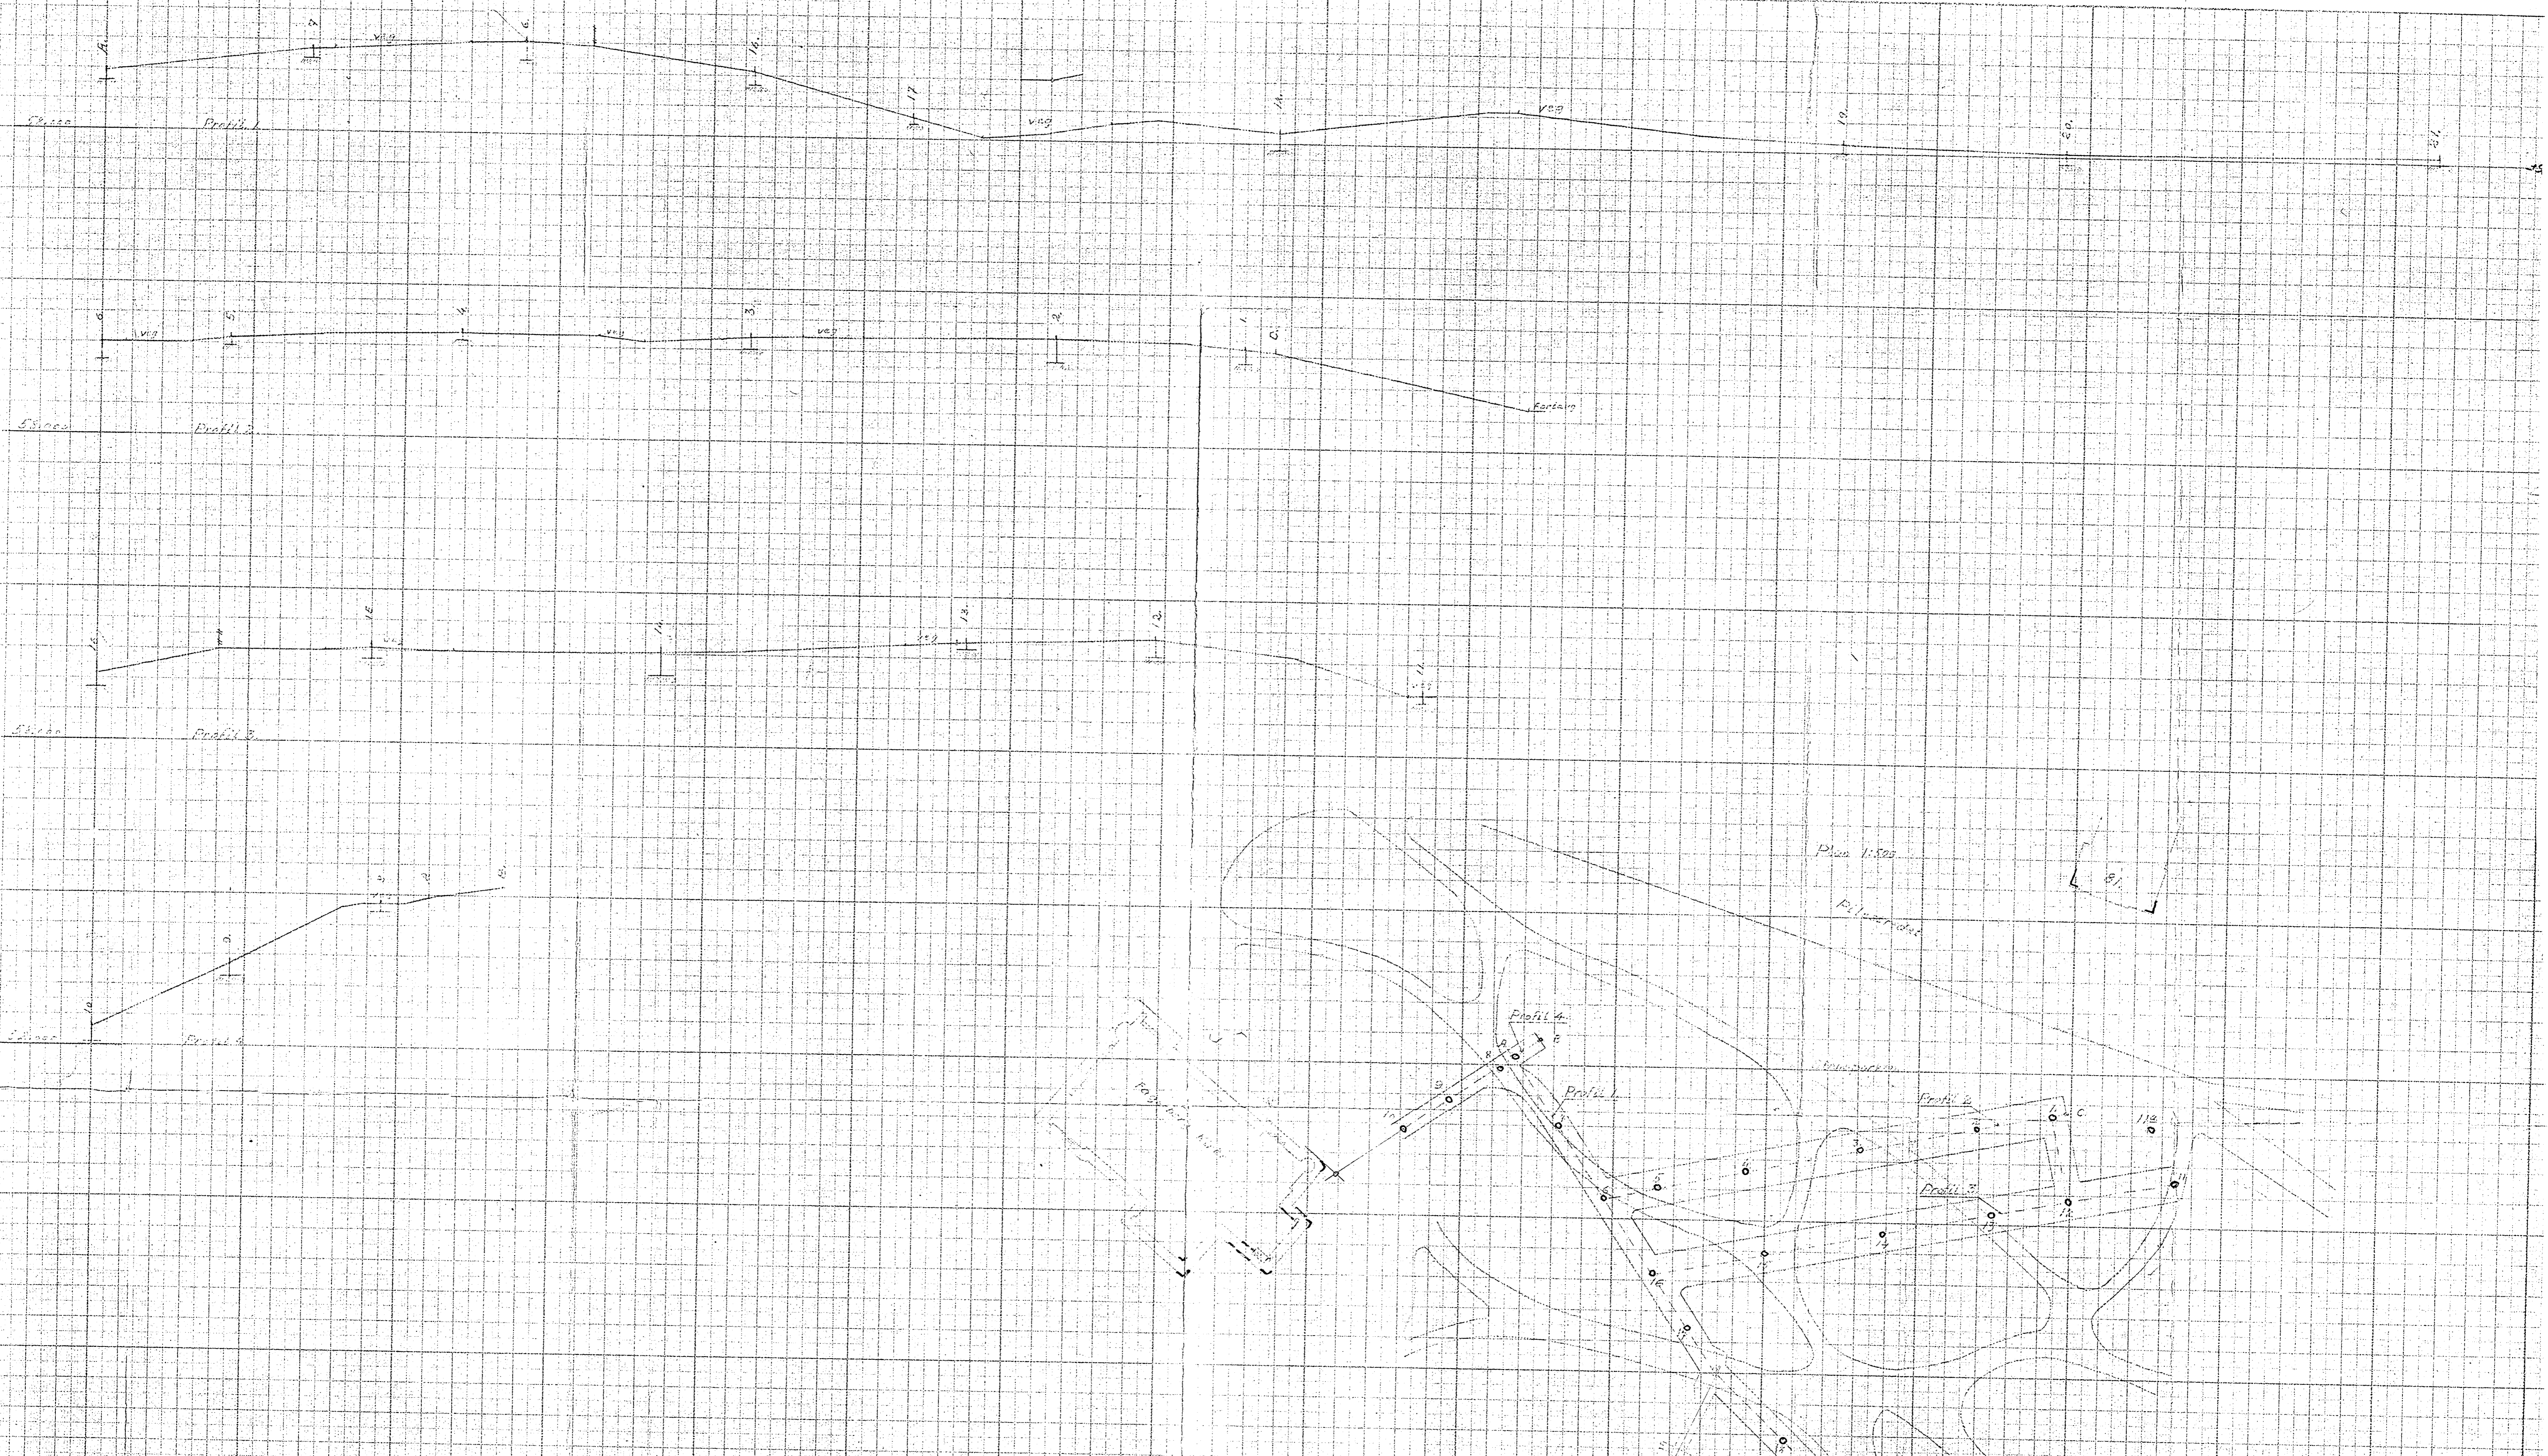

Nr.	Langd. Area	Bredda	Fjällhöjd
1	66.63	0.80	62.77
2	64.64	1.50	63.60
3	64.23	0.67	64.16
4	64.31	0.62	64.43
5	64.42	0.62	62.93
6	64.46	1.20	62.34
7	63.67	0.52	62.82
8	61.52	0.50	61.09
9	57.30	0.50	56.51
10	52.26	1.00	52.24
11	52.25	0.70	51.69
11a	62.25	0.60	61.72
12	65.39	1.15	64.22
13	65.05	0.47	63.65
14	64.85	1.45	62.60
15	62.16	0.65	63.51
16	62.32	0.85	61.47
17	63.40	0.45	63.25
18	64.25	1.45	61.66
19	63.42	0.55	62.07
20	61.39	0.70	61.54
21	63.41	0.45	62.96

17-116
2

6-124-1
1:200
Lennart Stenmark
No 13
6