

*NO: E 3 III


1543

Grenseveien 11
(Grensevn. 7)
(Frydensgt 4)?

1:500

HDn.
Springstar.
1:200.


64
Pel: 1/4
3

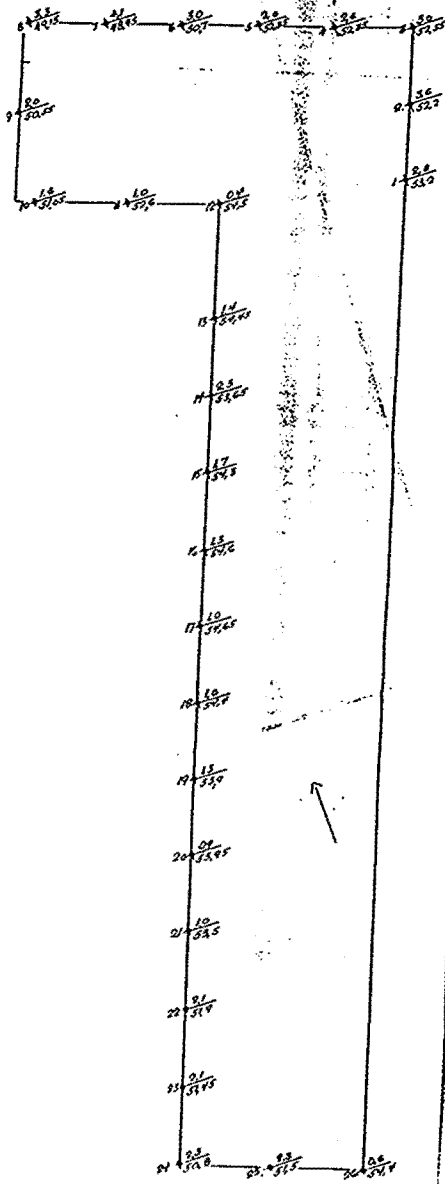

TRONDHJEMSVEIEN (bst for 109.)
 Boringskart for østre blokk

BL. 1543.

1:200.

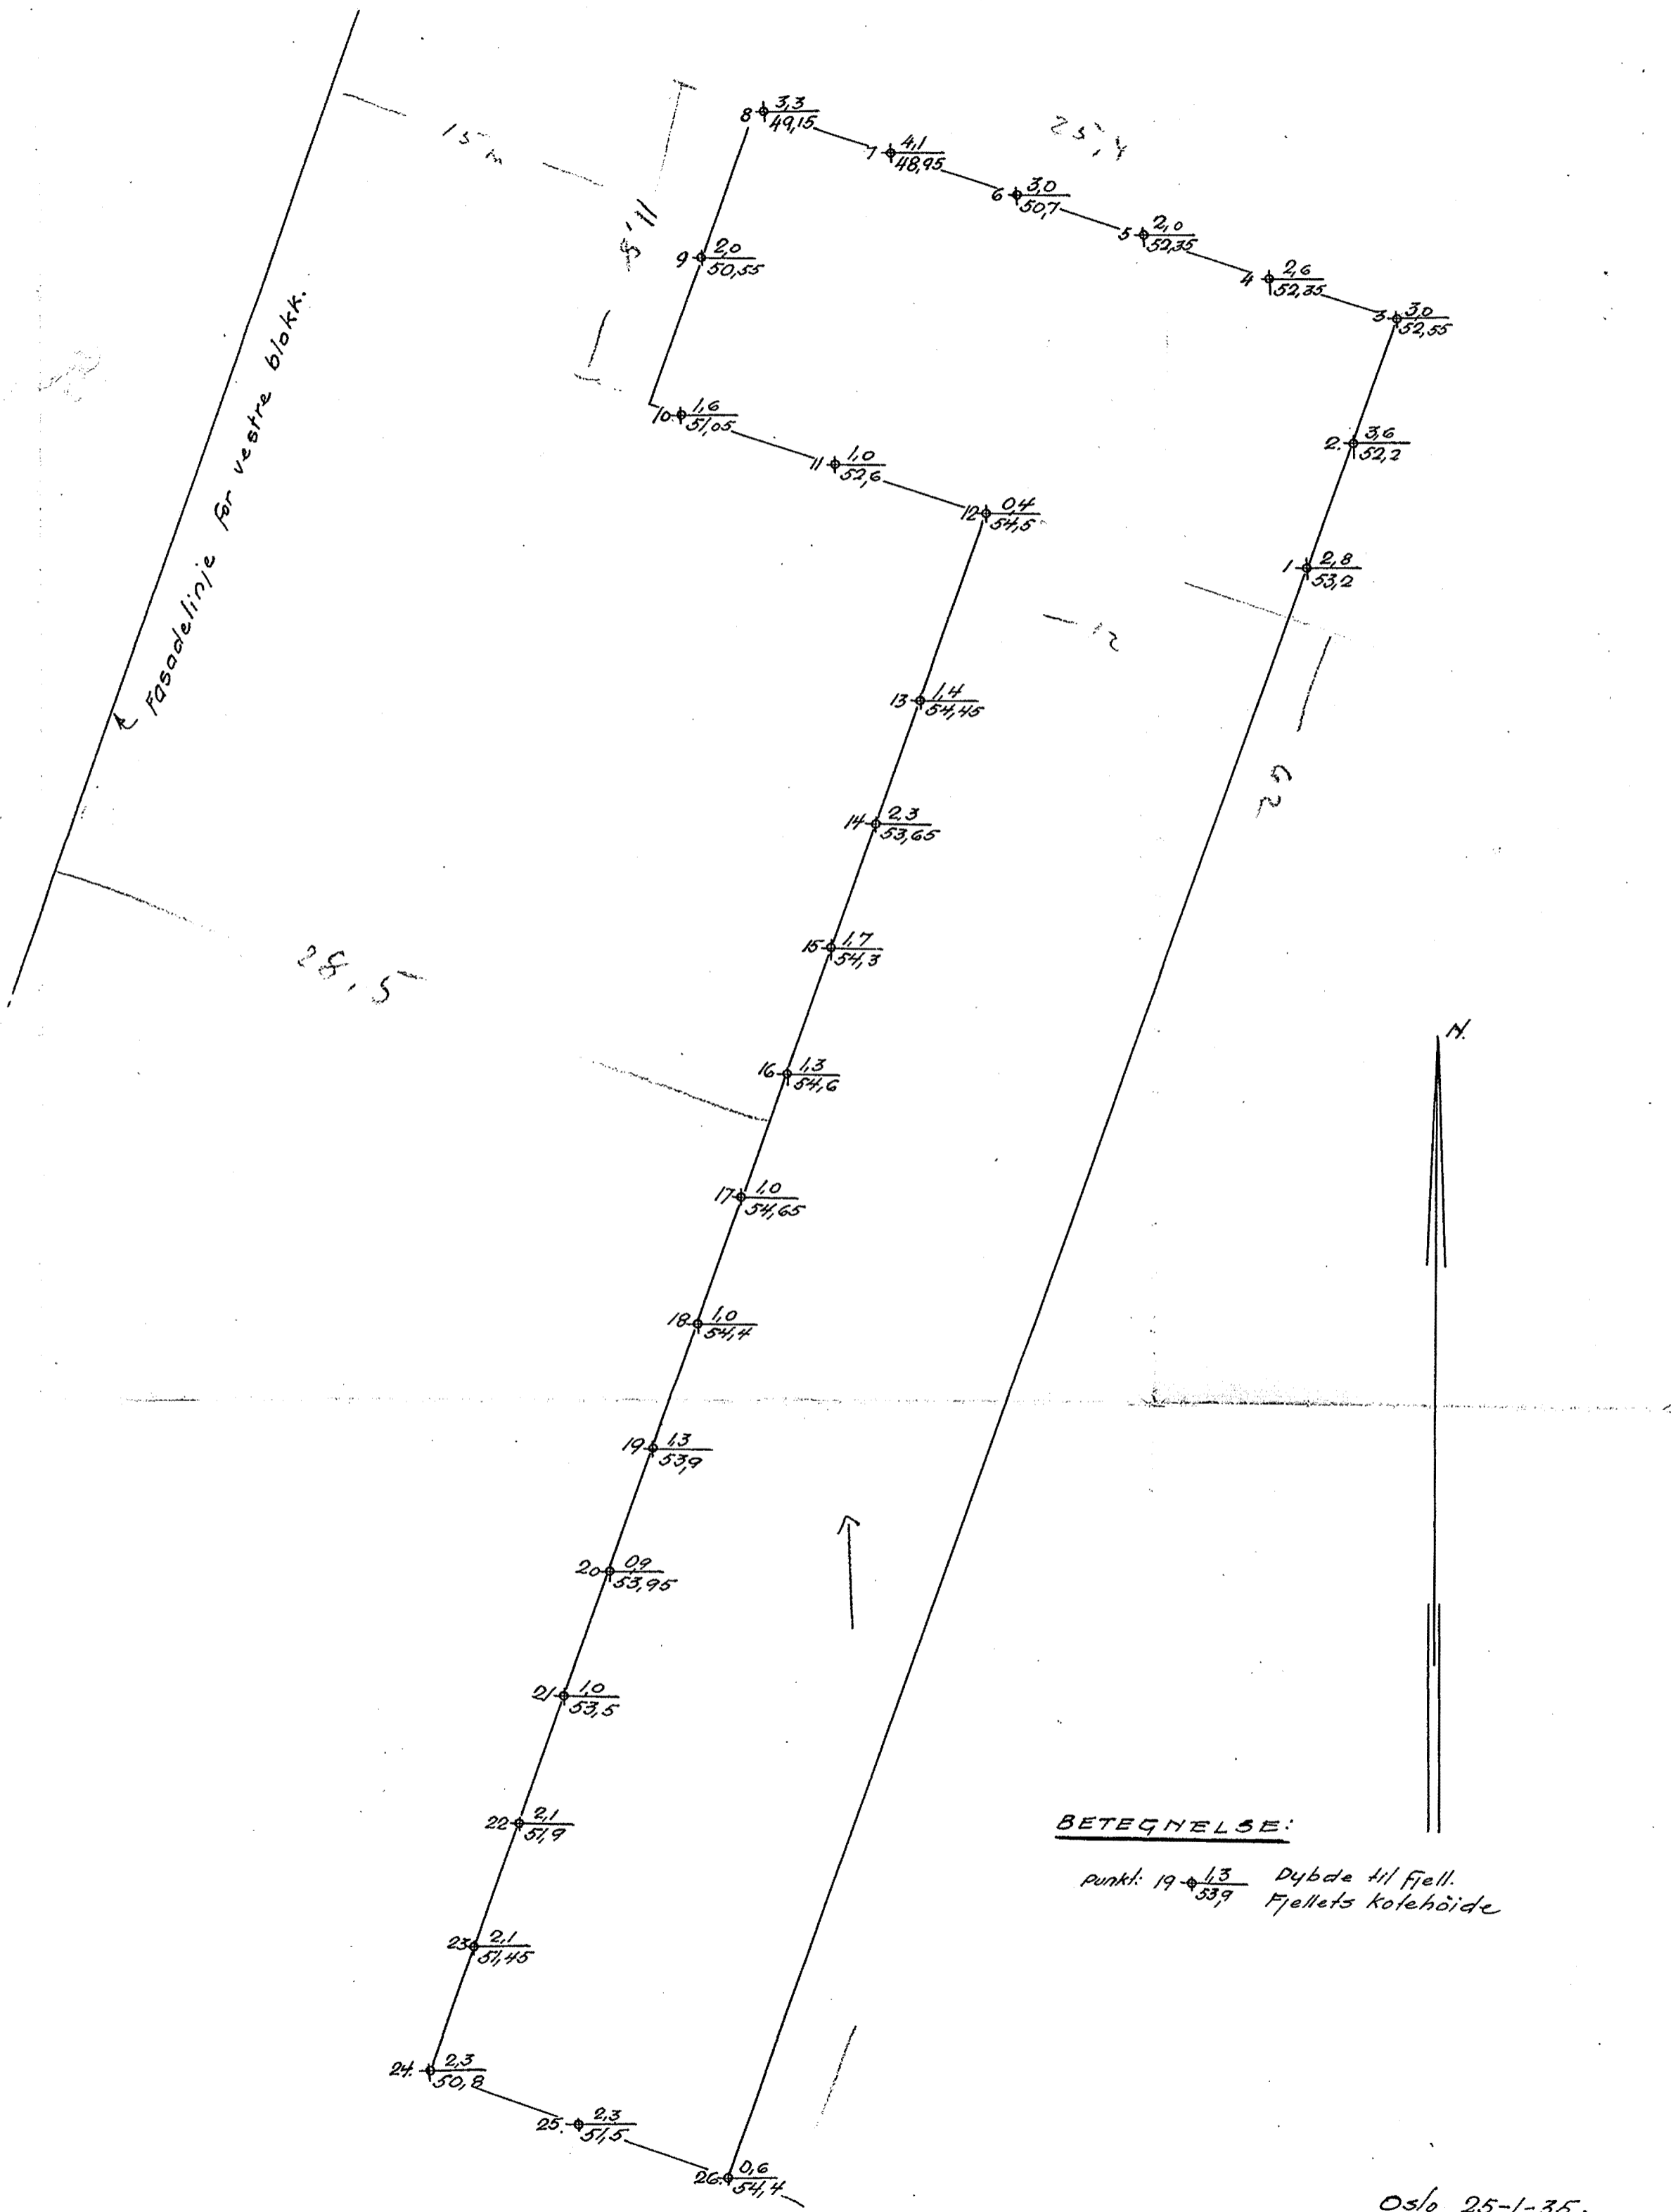

BETEGNELSE:
 punkt: 19 $\frac{1.3}{53.9}$ Dybde til fjell.
 Fjellets kotehøide

Oslo 25-1-35.

Trøien


Bl. 1583

Hr 5

Bl. 1539

Ca. 1100 m²

6 10.
20. 20.

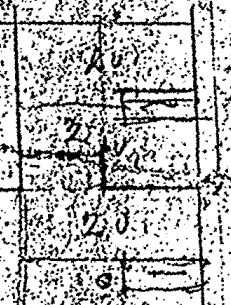

GRANDELLIN

Hr 7

Bl. 1543


Ca. 1050 m²

295

12m

156

X 95 - X 95

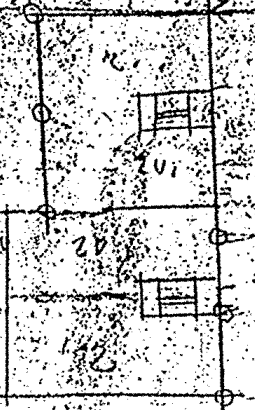

TORUMSKET = 112 STU
ETRUMIS