

* SO: B1^I

4


Kongensgt. 29

M 1:250.

Nedre Slotsgate

8

Fjeld i dagen.

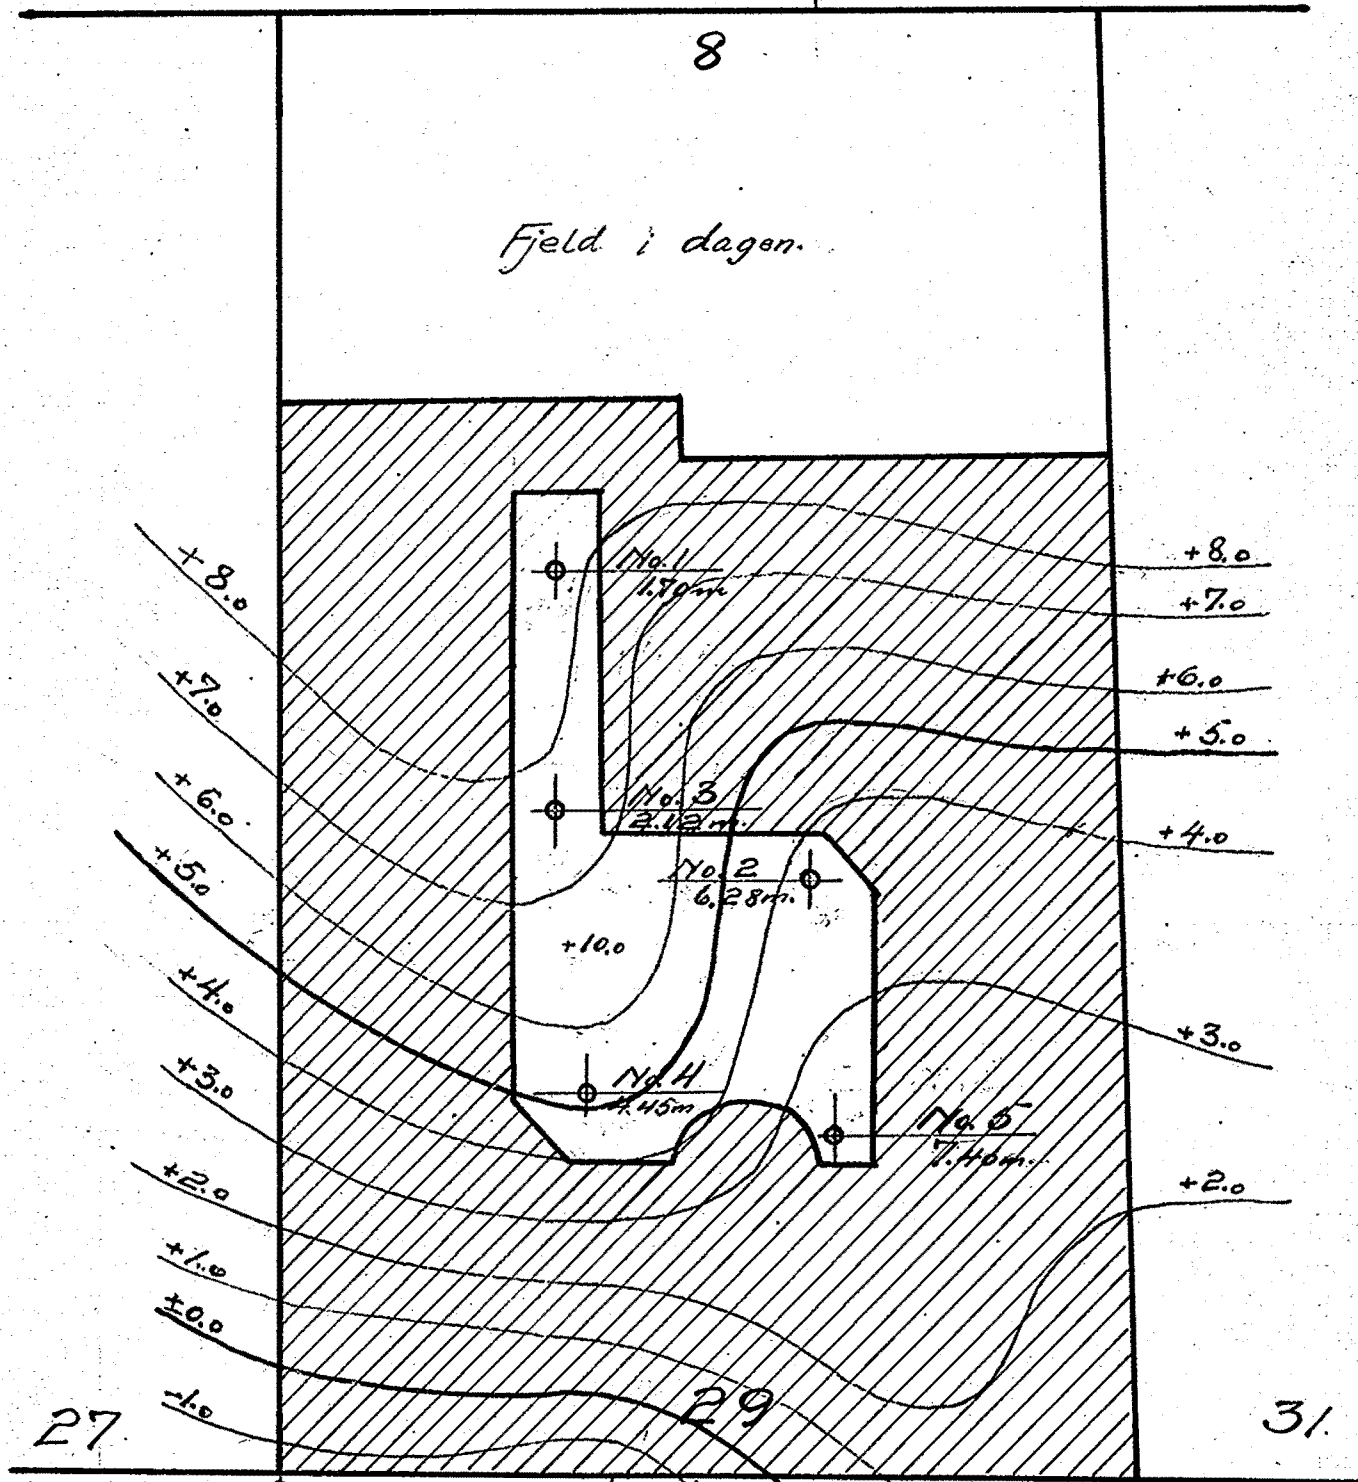

No. 6 +8.70
10.49m

No. 7 +
10.77m

No. 8 +9.20
7.47m

Kongens gate.

Brunt angiver terrainhøide i forhold til ±0.0
Blaat - - - fjeldhøide " " " ±0.0.

Kristiania
i nov. 1917
Oscar Lorentz

S. Tyse